



Ground Floor Plan

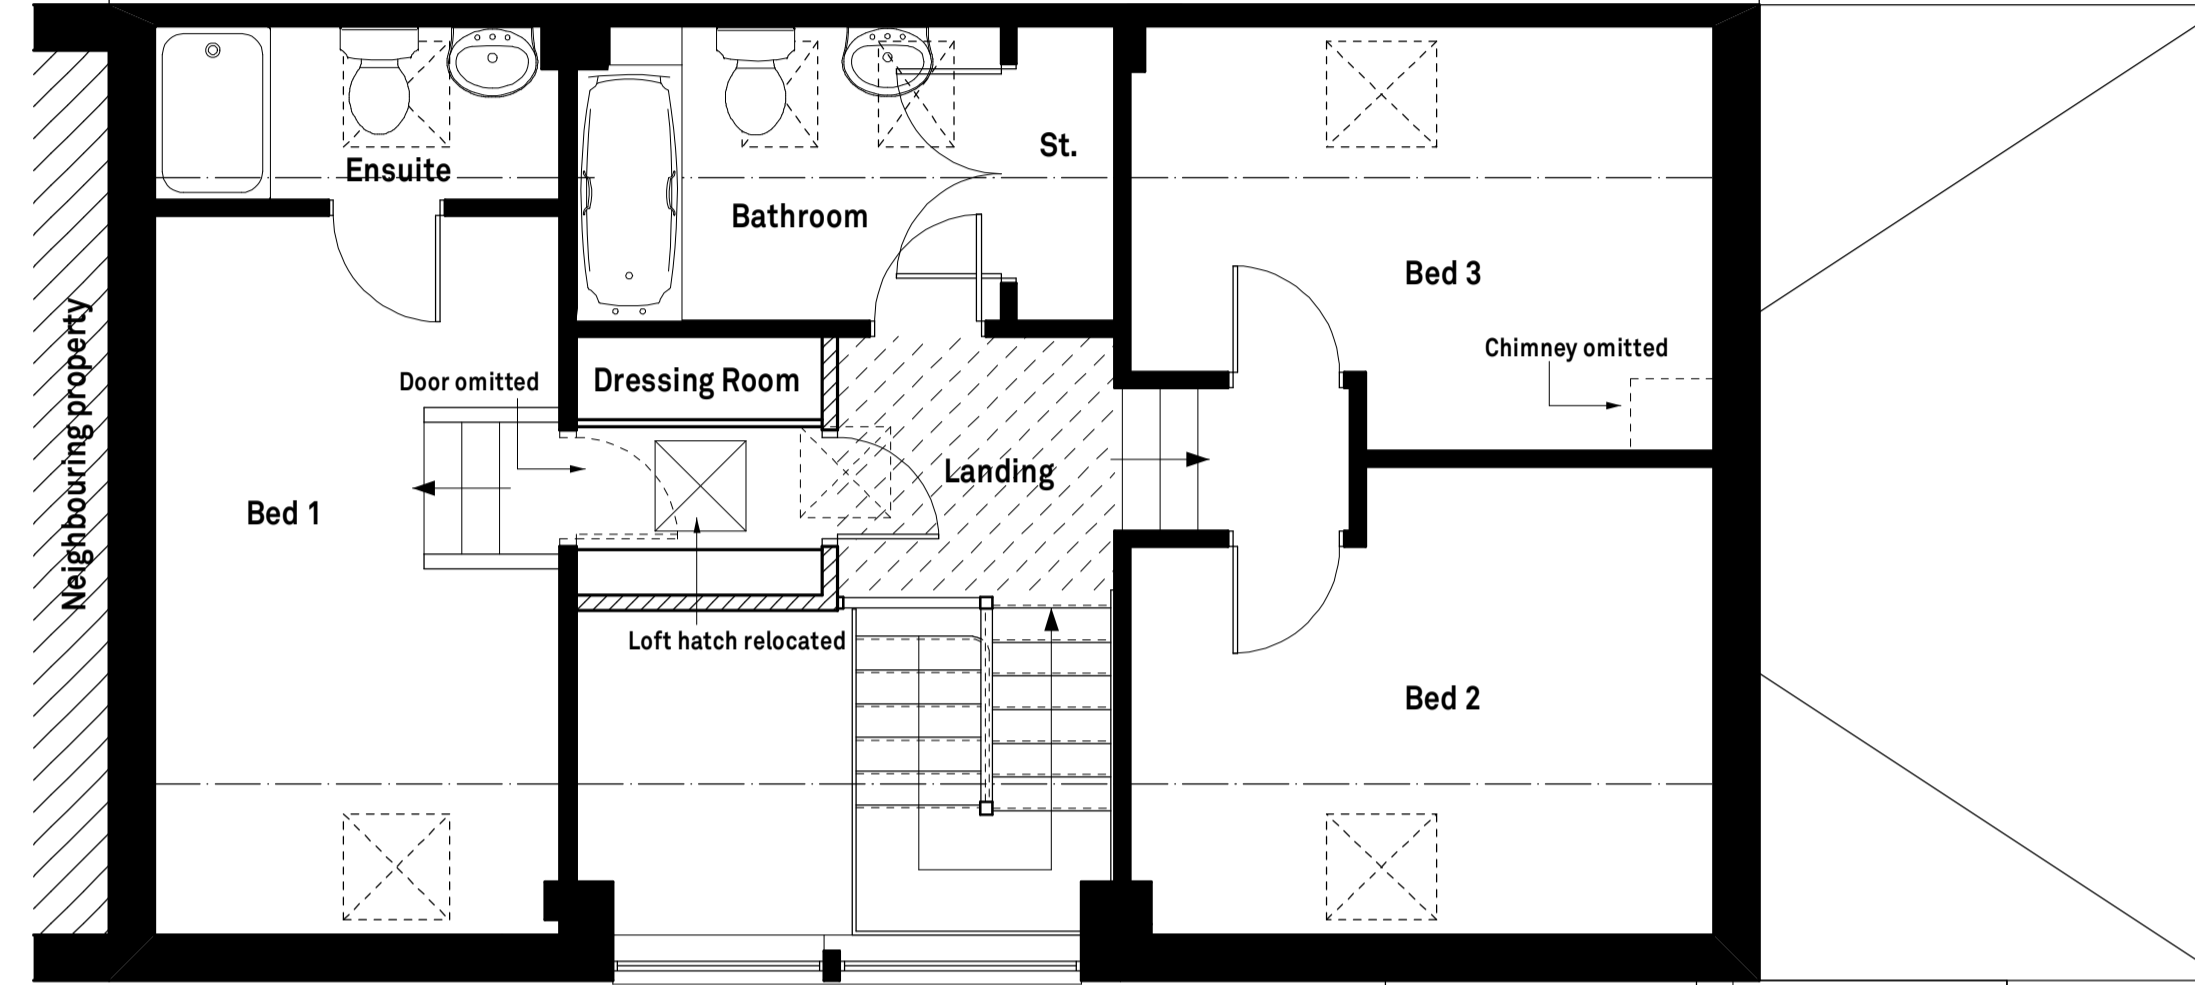

First Floor Plan

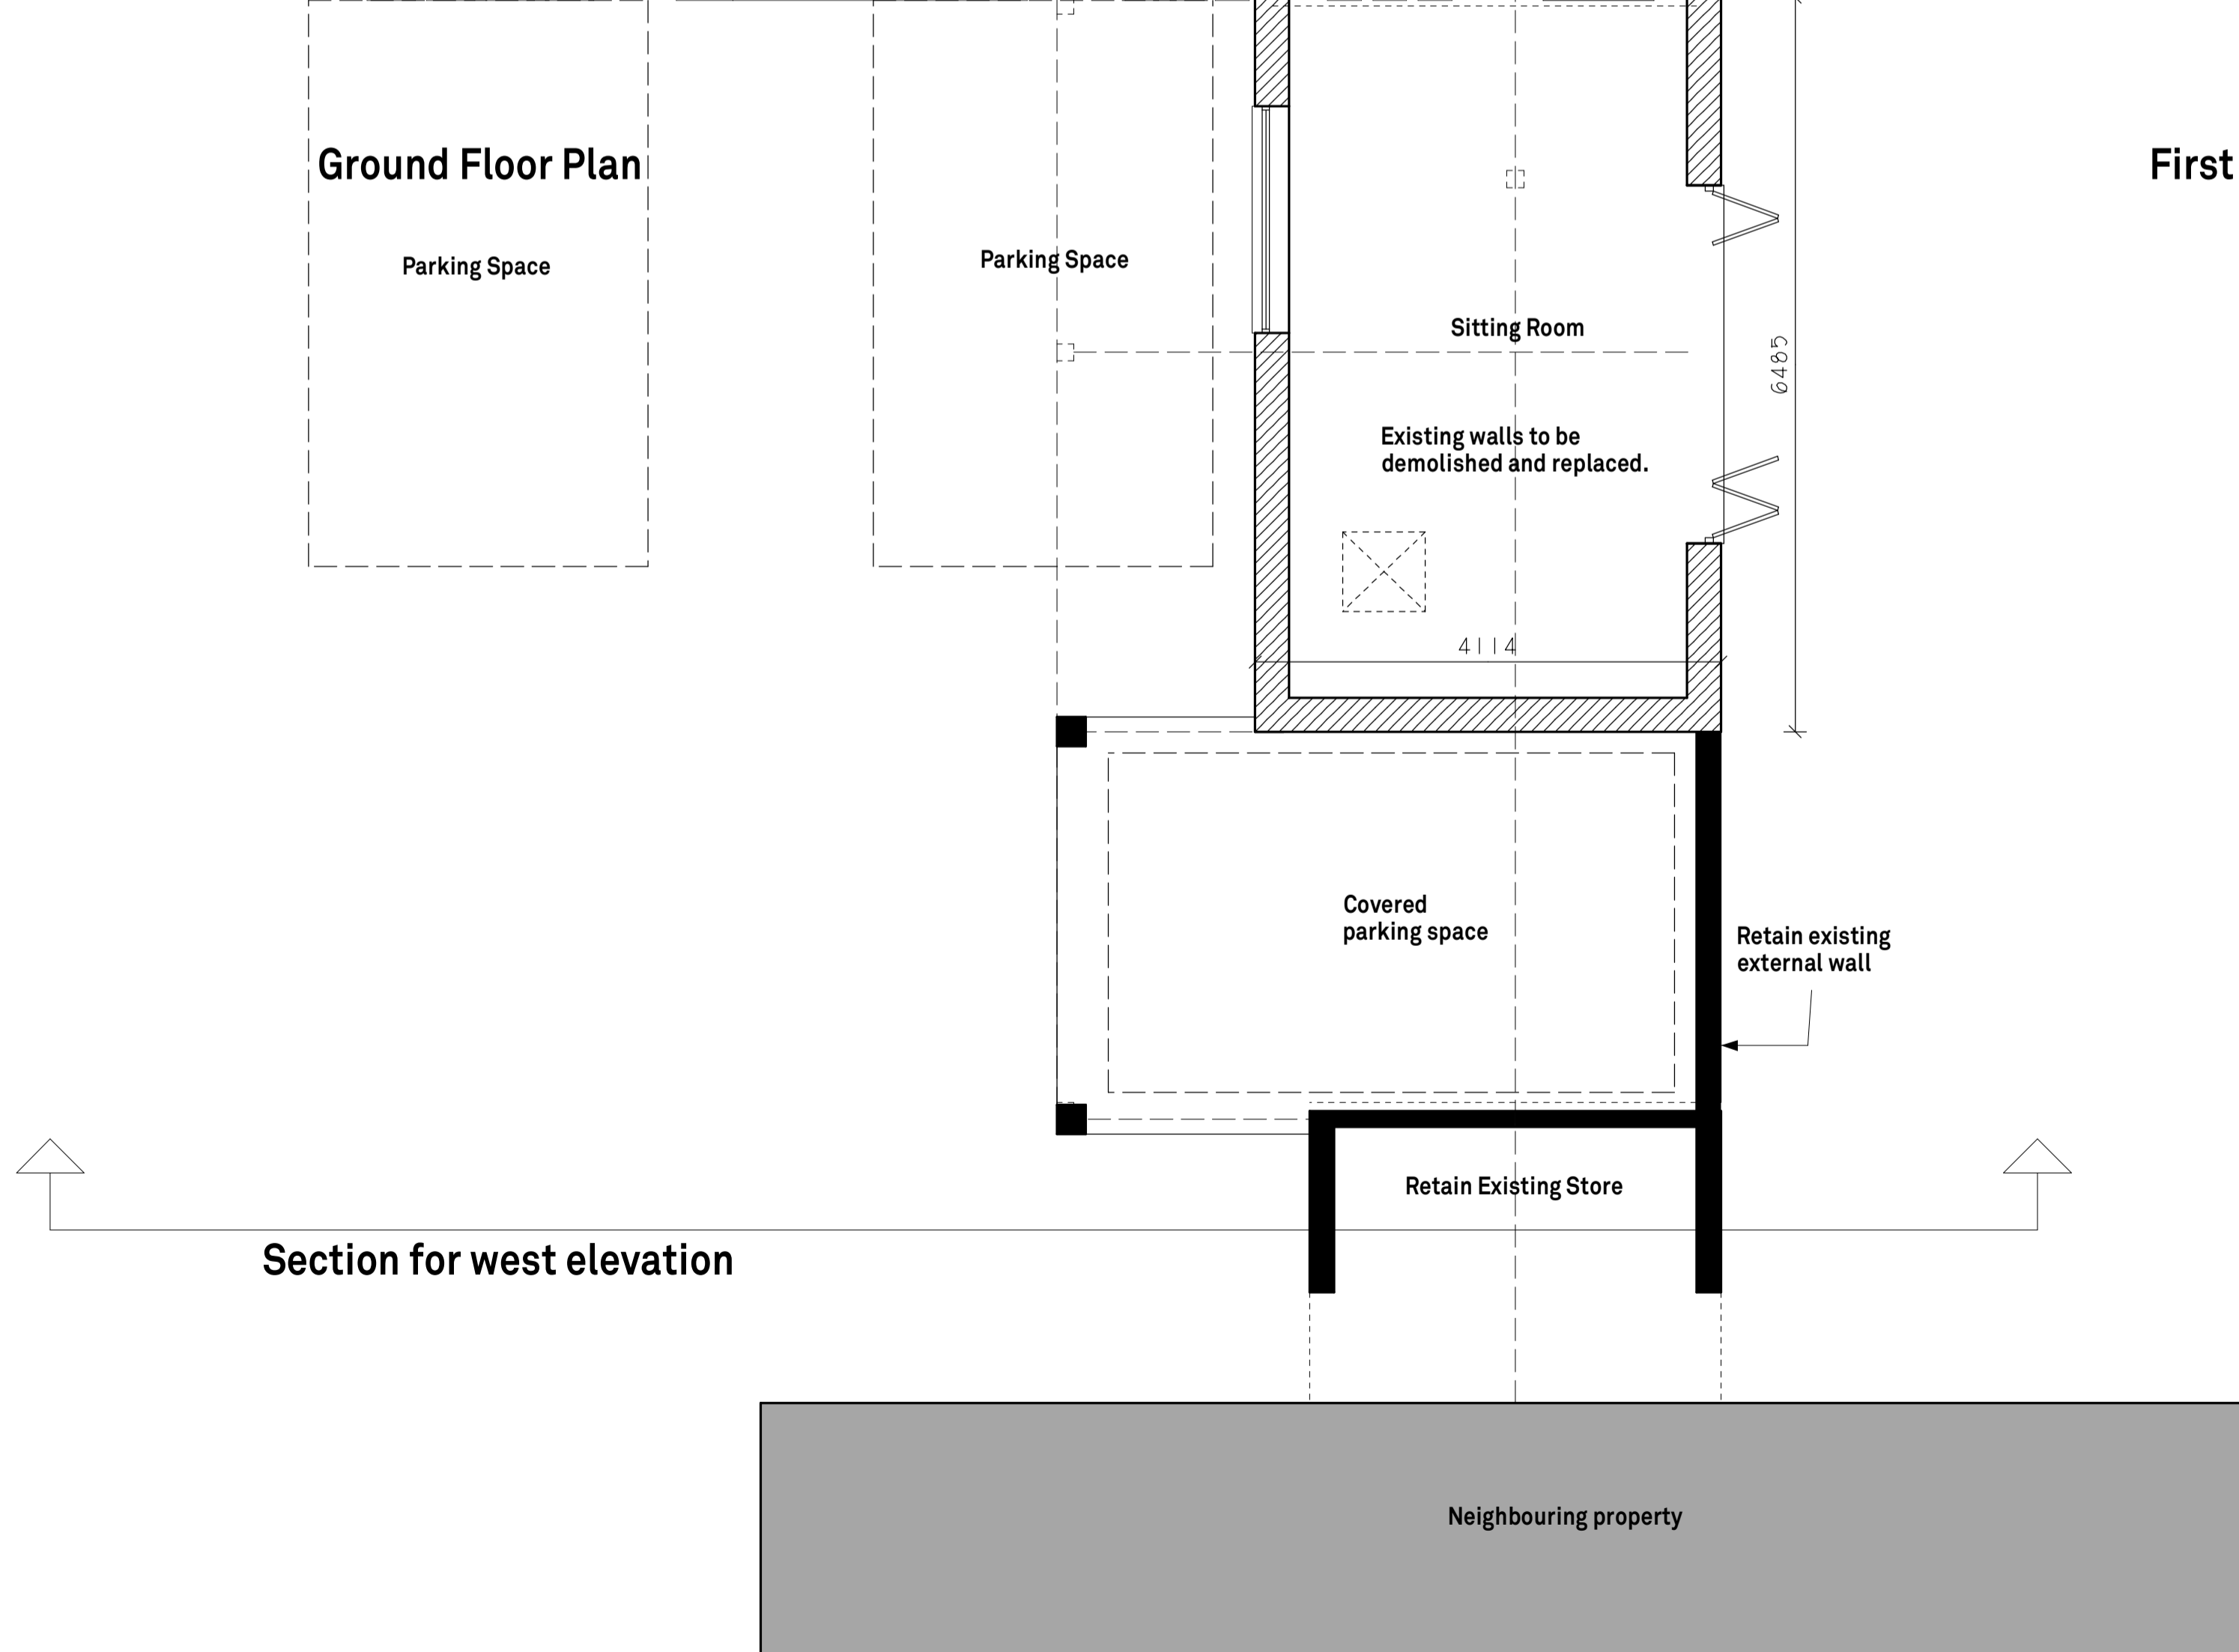

Section for west elevation



- = Denotes area of flat ceiling to be opened to expose vaulted ceiling if possible
- = Denotes extent of floor level proposed to be adjusted

DATE	REV.	DESCRIPTION	DRAWN

**PatrickAllen&Associates Architects**

architects@patrickallen.org.uk  
 www.patrickallen.org.uk  
 +44 (0)1473 820660

2 Grange Business Centre  
 Tommy Flowers Drive  
 Grange Farm  
 Kesgrave, Ipswich  
 Suffolk, IP8 2BY

Project  
**Proposed alterations at:- Lodge Barn South, Forest Road, Onehouse, Stowmarket, IP14 3HH**

Client  
**Mr & Mrs Brown**

Drawing Title  
**Floor Plans  
 As Proposed**

Drawing Status  
**Planning**

Scale	Paper Size	Date	Drawn
1:50	A1	May 23	AC

Drawing Number  
**3892-83D**