



1 Roof Plan
WD/311 Scale: 1:50

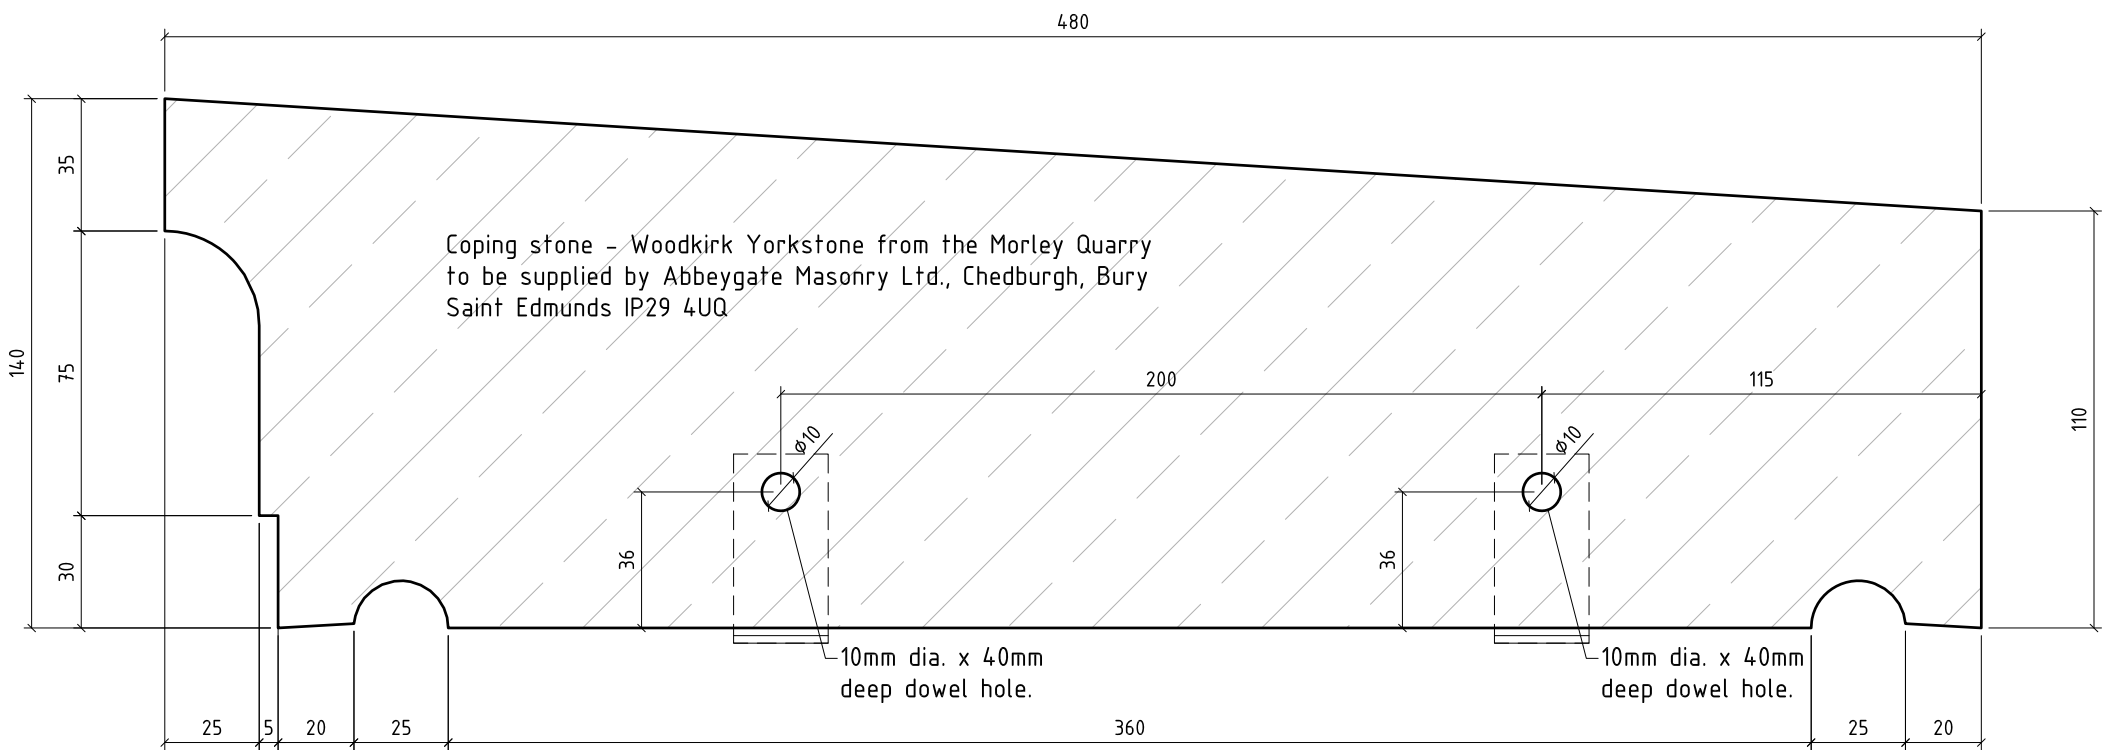

2 Parapet coping stone
WD/311 Scale: 1:2

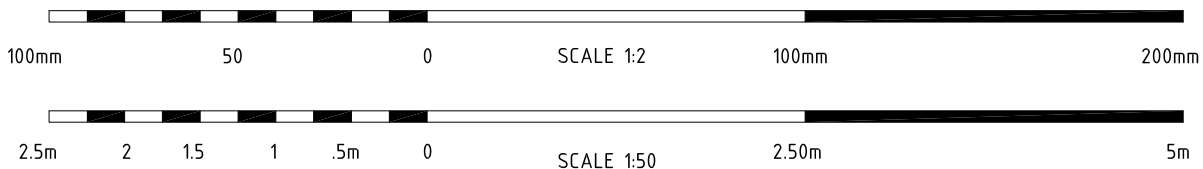

ROOF PLAN AND COPING STONE SECTION
AS PROPOSED

for
ONEHOUSE HALL
LOWER ROAD
ONEHOUSE
STOWEMARKET
IP14 3BY

© The copyright of this drawing
belongs to Kay Pilsbury Thomas

REV	BRIEF DETAILS	DATE	NO. 2151 / WD / 311	REV	CHECKED ST
			SCALE 1:50 / 1:2 @A3	DATE JUNE '23	DRAWN KB
			KAY PILSBURY THOMAS ARCHITECTS TEL 01799 599208 FAX: 01799 599965 www.kpt.co.uk info@kpt.co.uk HONEYLANDS, RADWINTER, SAFFRON WALDEN, ESSEX, CB10 2TJ		