



HEALTH AND BEAUTY

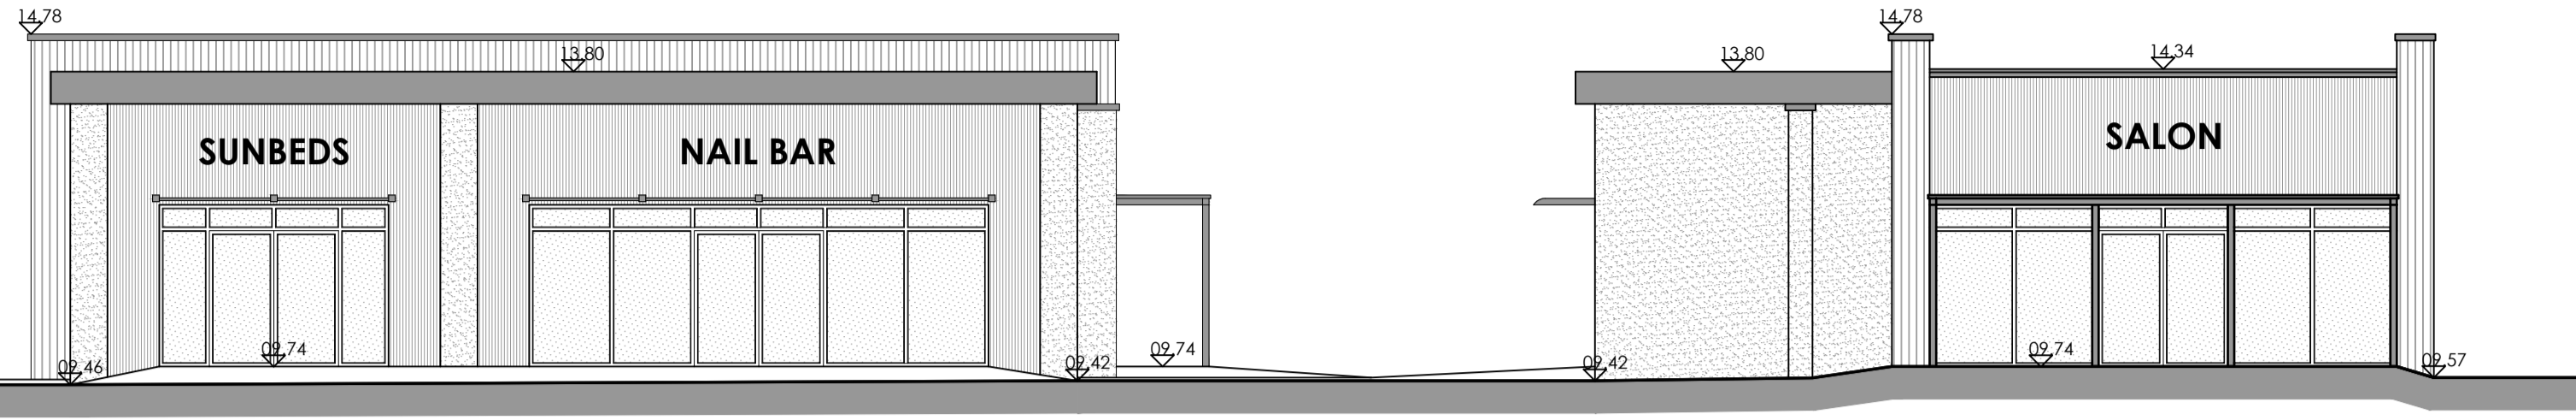


SOUTH WEST ELEVATION AS PROPOSED

 

SOUTH EAST ELEVATION AS PROPOSED

SCALE 1:100

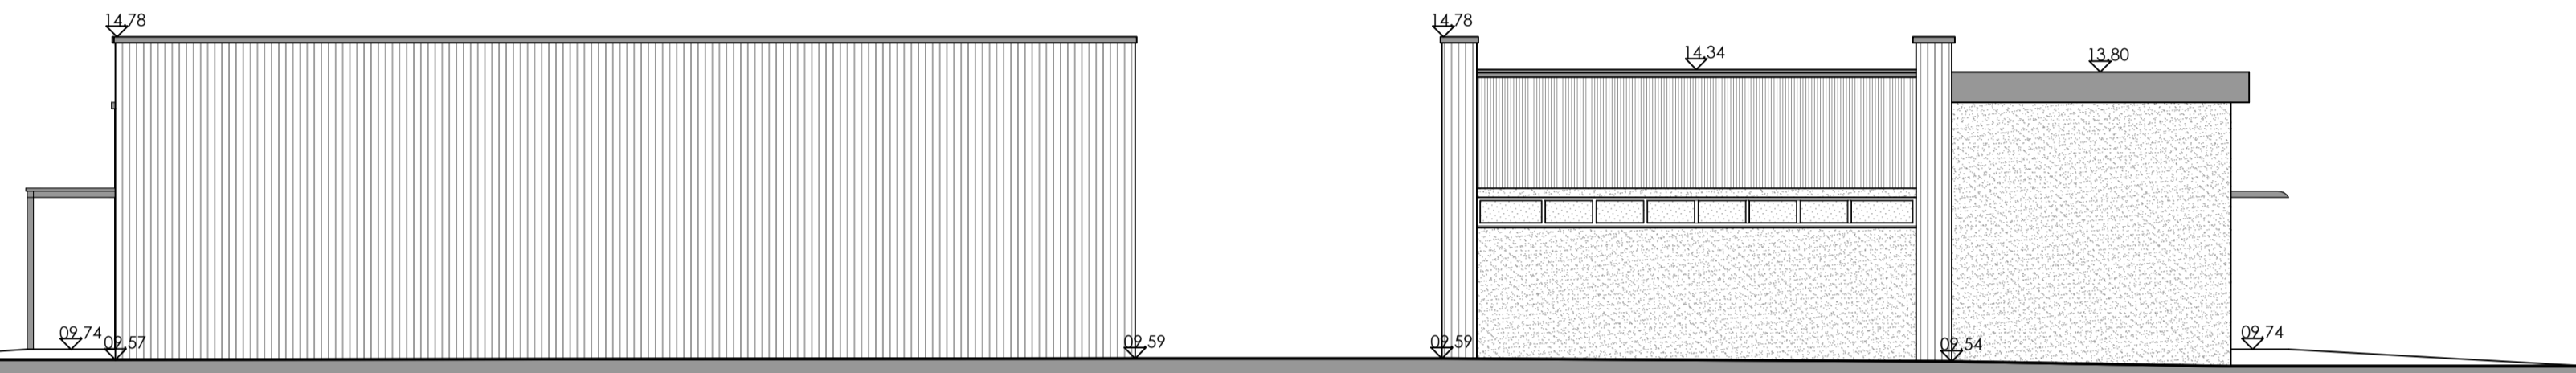


NORTH EAST ELEVATION AS PROPOSED

SCALE 1:100


NOTH WEST ELEVATION AS PROPOSED

SCALE 1:100

RESTAURANTS

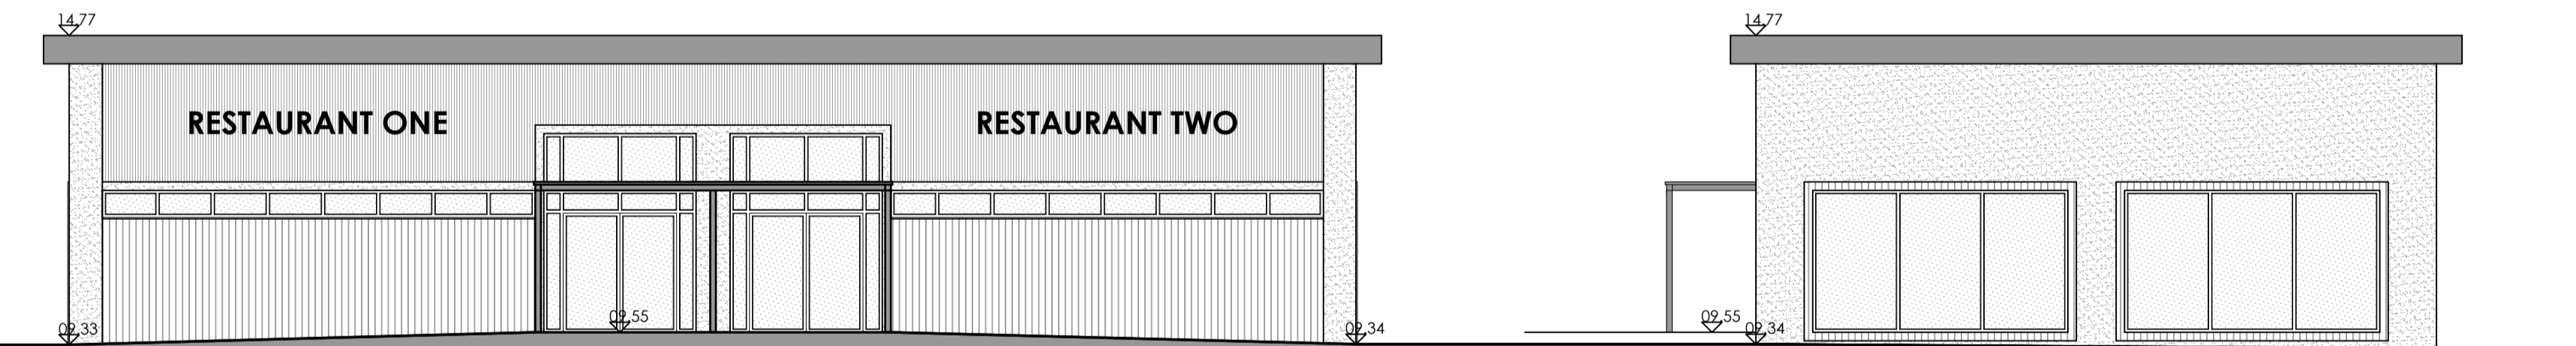


SOUTH EAST ELEVATION AS PROPOSED

 

NORTH EAST ELEVATION AS PROPOSED

SCALE 1:100

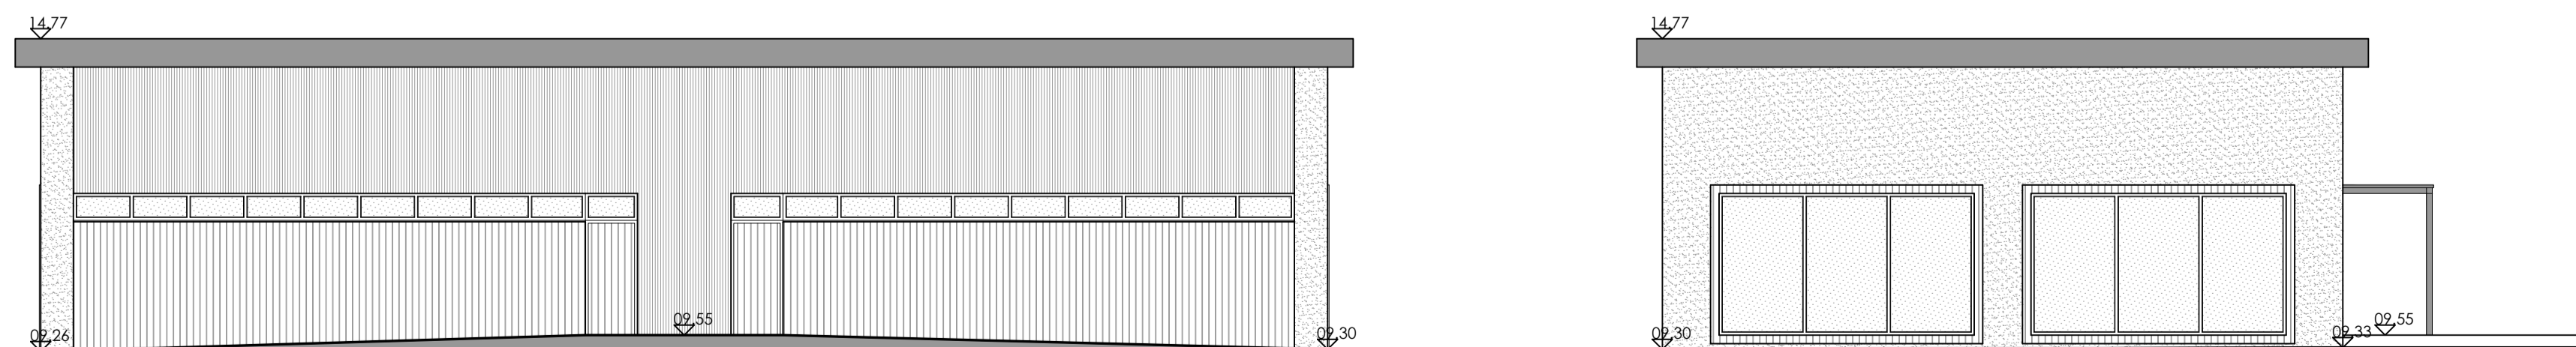

NOTH WEST ELEVATION AS PROPOSED

SCALE 1:100

SOUTH WEST ELEVATION AS PROPOSED





SCALE 1:100

Notes:

© This drawing and the information contained within this media remains the property of TJB Architects Ltd and may not be distributed to any party in any form without the knowledge and written consent of TJB Architects Ltd. The information should be distributed in its entirety and is not to be reproduced or altered without the knowledge and written consent of TJB Architects Ltd. The information contained within this media is for guidance only. While we endeavor to provide accuracy and detail there is no expressed or implied warranty or fitness for any particular purpose, supplied with this information. All dimensions and levels depicted are subject to checking on site. TJB Architects Ltd accept no responsibility for the accuracy of any information provided by third parties.

* DO NOT SCALE FROM THESE DRAWINGS *

MATERIALS

 -  RENDER
-  TIMBER CLADDING
-  CORRUGATED METAL
-  ALUMINIUM CLADDING

REV	DESCRIPTION	BY	DATE
STATUS: PLANNING			

TJB architects TJB Architects Ltd.
 Tel: (+44) 01625 725 825
 Email: info@tjbarchitects.co.uk
 Web: www.tjbarchitects.co.uk

CLIENT: FLANNIGAN ESTATES

SITE: NORTH SELBY MINE
 WHELDRAKE
 YORK

BREF: CARAVAN PARK

TITLE: ELEVATIONS AS PROPOSED

SCALE AT A1:	DATE:	DRAWN:	CHECKED:
1:100	MAR 2023	TJB	TJB
PROJECT NO:	DRAWING NO:	REVISION:	
223	PL01_002	-	

Nail bar, sunbeds & salon



Restaurants

