


Ground Floor Plan



Front Elevation




Side Elevation
(facing Bridge Cottage)

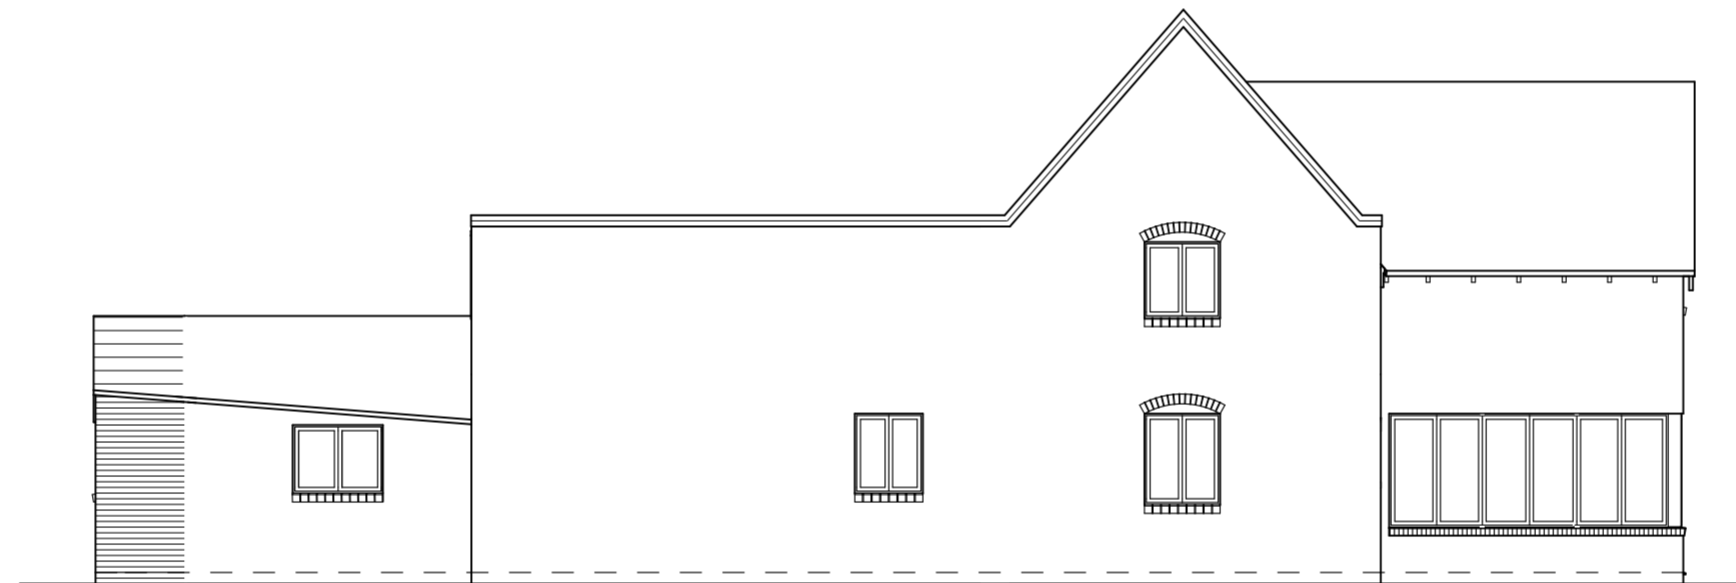

Rear Elevation



Side Elevation
(facing Turnbull Rd)

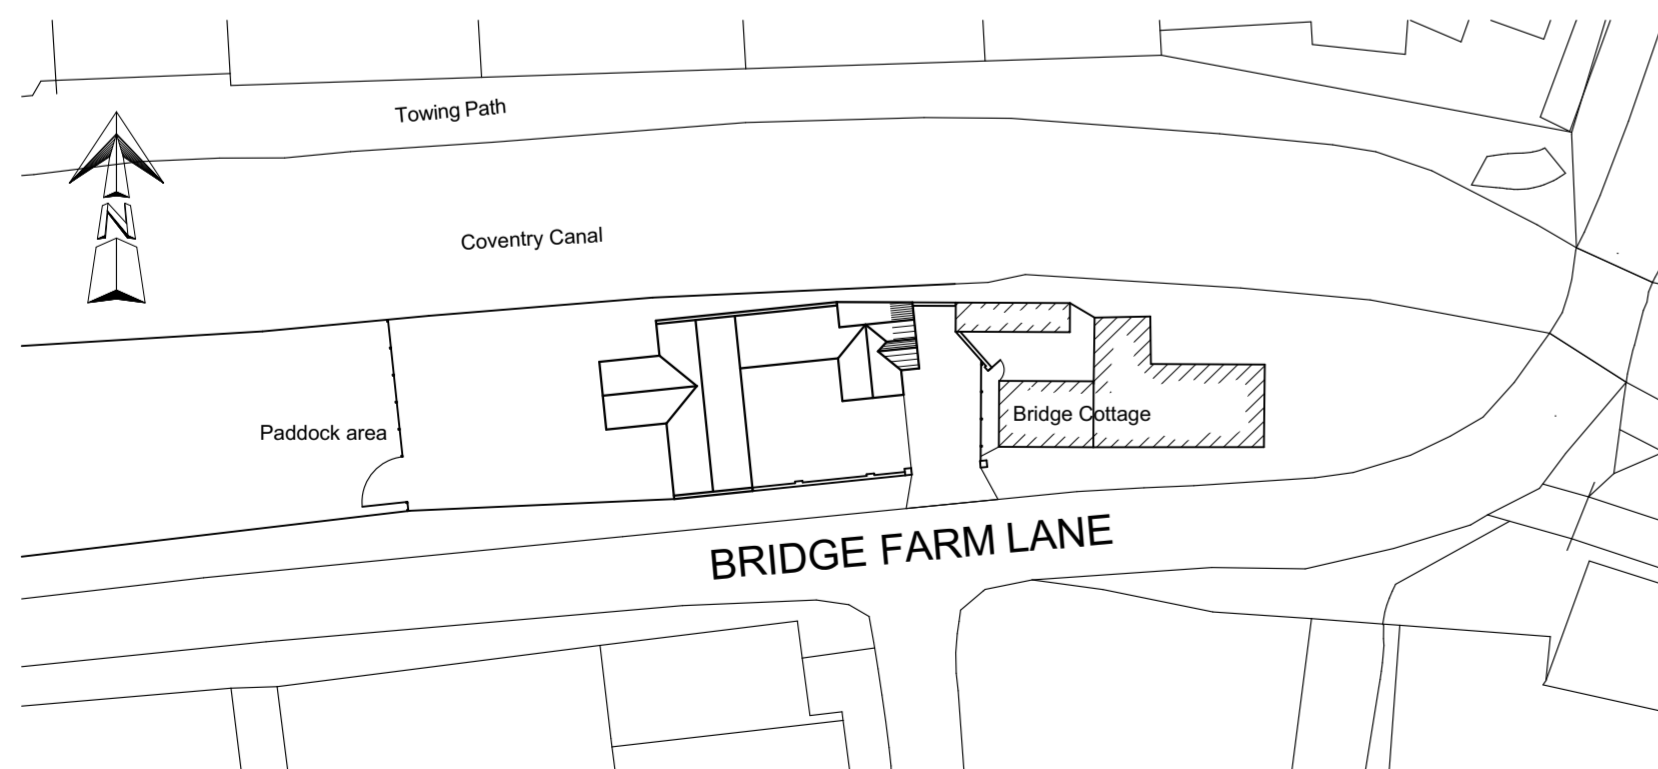

Site Layout
(1:500)

R.J.K. CONSTRUCTION (Midlands) Ltd
 Overlay Lane
 Alrewas
 Burton on Trent
 Staffs DE13 7DF
 Tel: 01283 792722
 Fax: 01283 792822

Client:
Ms. F. Arblaster

Project:
Proposed Extension. Bridge Farm Barn, Bridge Farm Lane, Fradley, WS13 8NH

Drawing Title:
Proposed Floor Plan, Elevations and Site Layout

Drawing No:	Revision:
1731/12	

Scale: 1:50 @ A3 Drawn By: SJ Date: 17/3/23

This drawing and the works depicted are Copyright of RJK Construction Ltd and may not be reproduced or amended without written permission.

This drawing should be read in conjunction with all relevant engineers information and construction specification.

DO NOT SCALE FROM THIS DRAWING