



Proposed Roof Plan

1:100

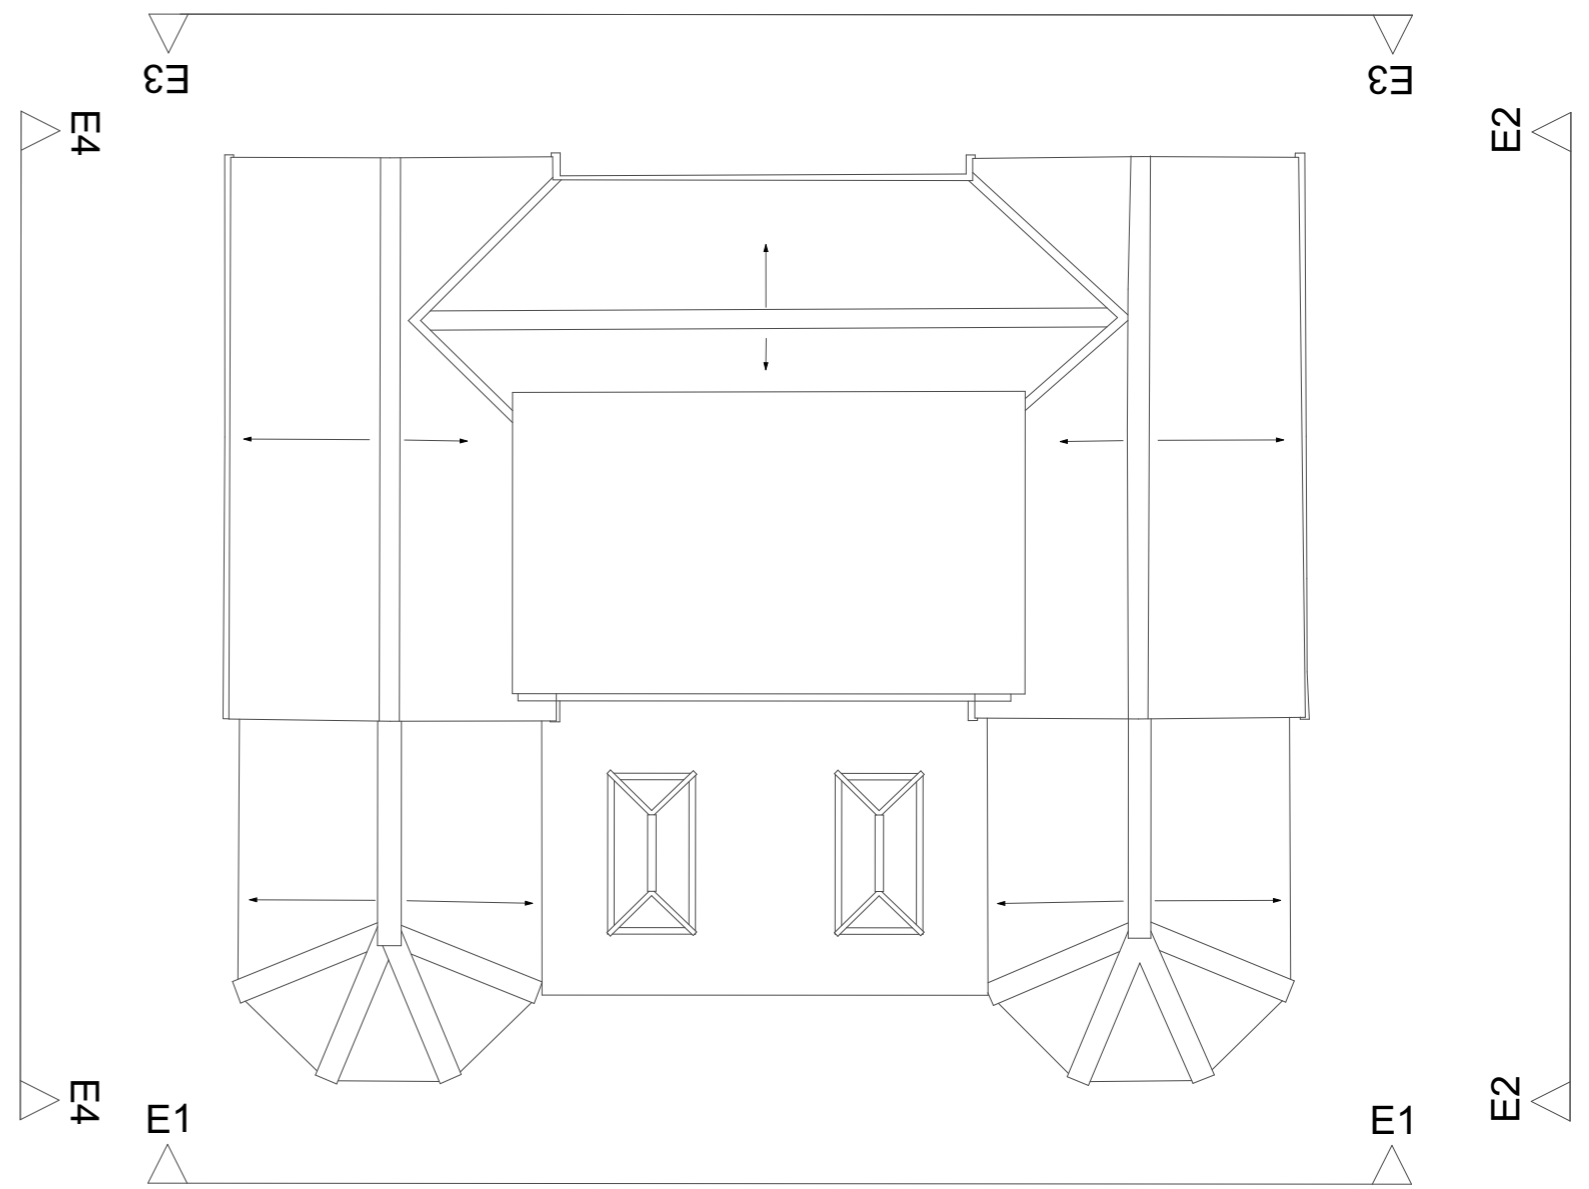

Existing Roof Plan

1:100

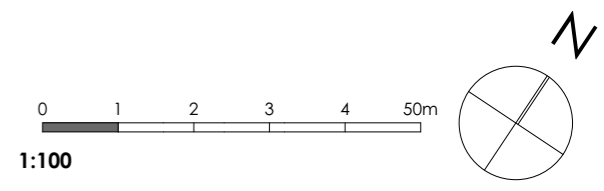

Notes	RevID	Issue Name	Change Name	Issue Date


MMK STUDIO
 +44 (0) 7477282872
 office@mmkstudio.co.uk

Project
Woodlea Farm
 Station Approach, Four Marks,
 Hampshire, GU34 5EN

Scales @ A3
1:100
 Layout Title
Existing and Proposed Roof Plans

Date
20/07/2023

Drawing Number		project originator		zone	level	type	role	number	rev
2208 - MMK - 00 - ZZ - DR - A								0013	