



GF-Ground Floor

1:100

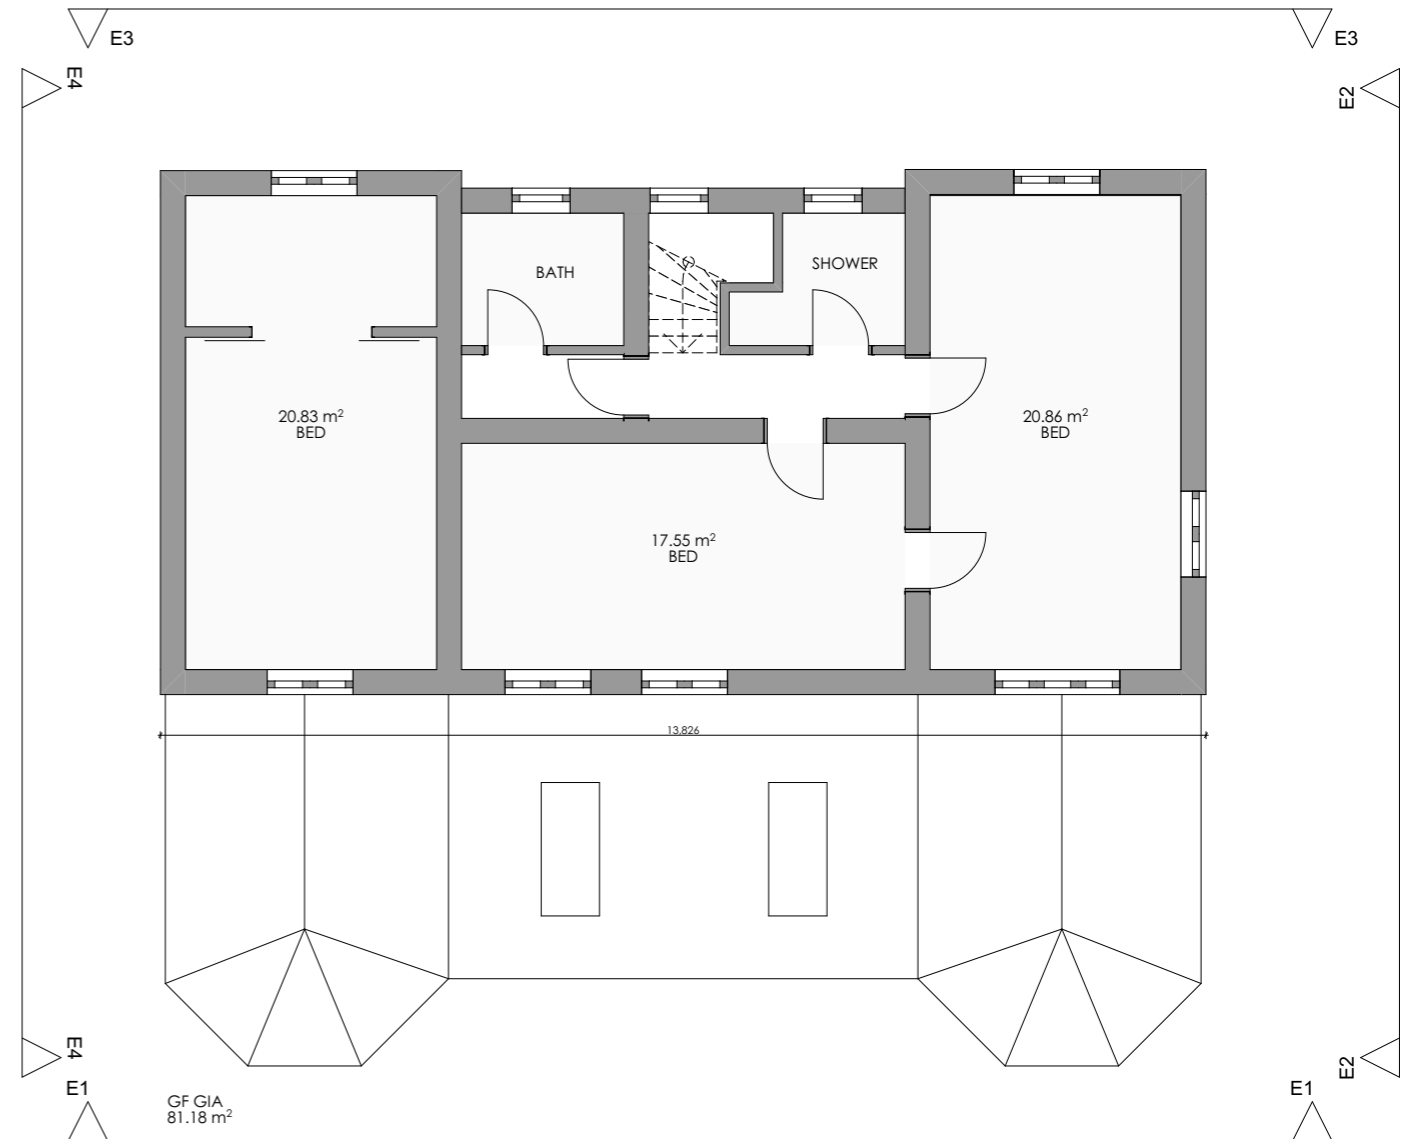

01-First Floor

1:100

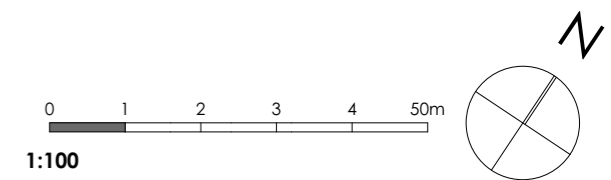

1:100

Notes

RevID	Issue Name	Change Name	Issue Date
P01 - WIP	Not in Issue	Initial Issue	Work in Progress



MMK STUDIO
+44 (0) 7477282872
office@mmkstudio.co.uk

Project
Woodlea Farm
Station Approach, Four Marks,
Hampshire, GU34 5EN

Scales @ A3
1:100
Layout Title
Existing Floor Plans

Date
25/04/2023

Drawing Number	project	originator	zone	level	type	role	number	rev
2208 - MMK - 00 - ZZ - DR - A							0011	P01 - WIP