



# Proposed Gates

All dimensions to be checked on site prior to commencement of works. Drawings are scaled for Planners use only.

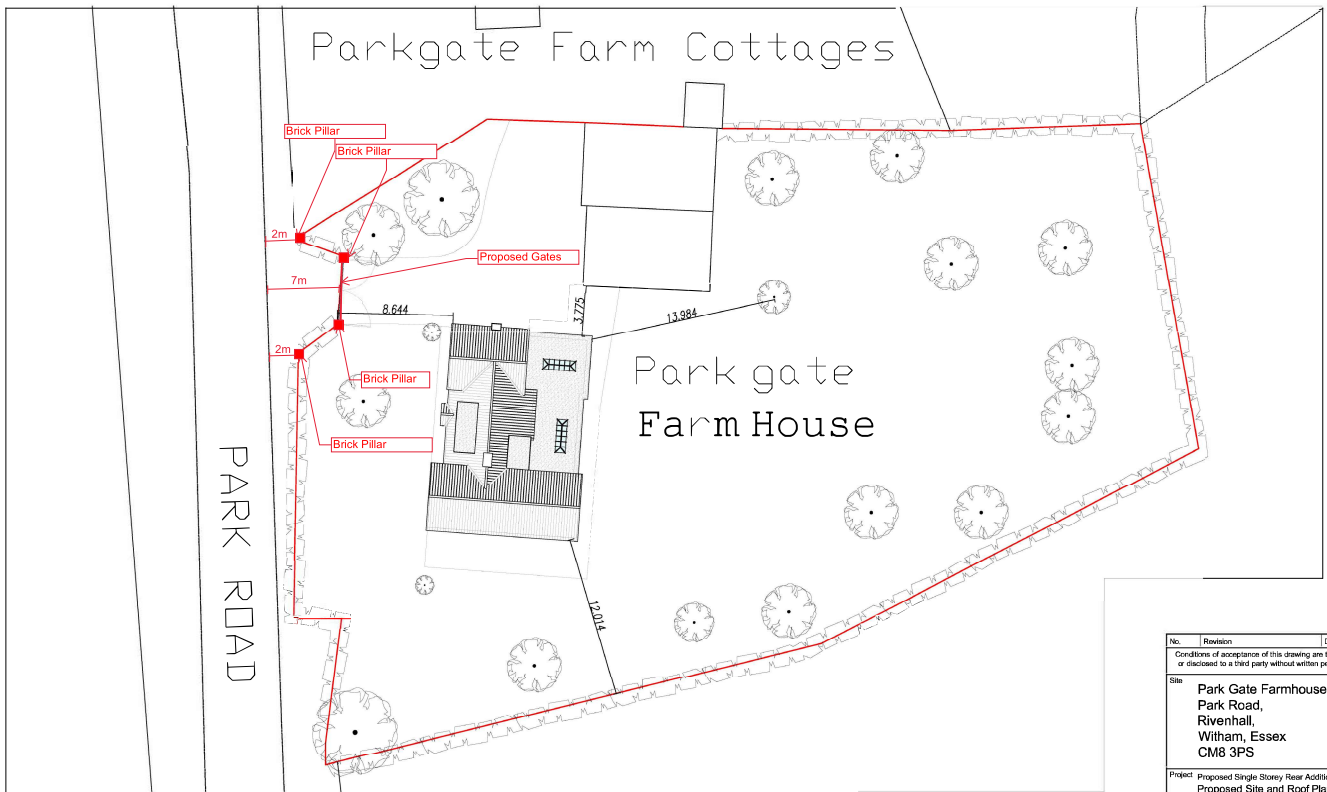

Site Plan  
Scale 1:200

 

No.	Revision	Date
Conditions of acceptance of this drawing are that it is not copied or disseminated to a third party without written permission © 2008.		
Site: Park Gate Farmhouse, Park Road, Rivenhall, Witham, Essex CM8 3PS		
Project: Proposed Single Storey Rear Addition Proposed Site and Roof Plan		
<b>A &amp; P Designs</b> Architectural Plans, Building Constraints & Surveys Telephone: 01243 298888 E-mail: info@aandpdesigns.co.uk www.aandpdesigns.co.uk		
Job/ Drawing No.	Drawn By	Rev
5997/03	JPL	
Scale	Date	
1:200 @ A2	Oct 2022	