




**FRONT ELEVATION  
AS PROPOSED**

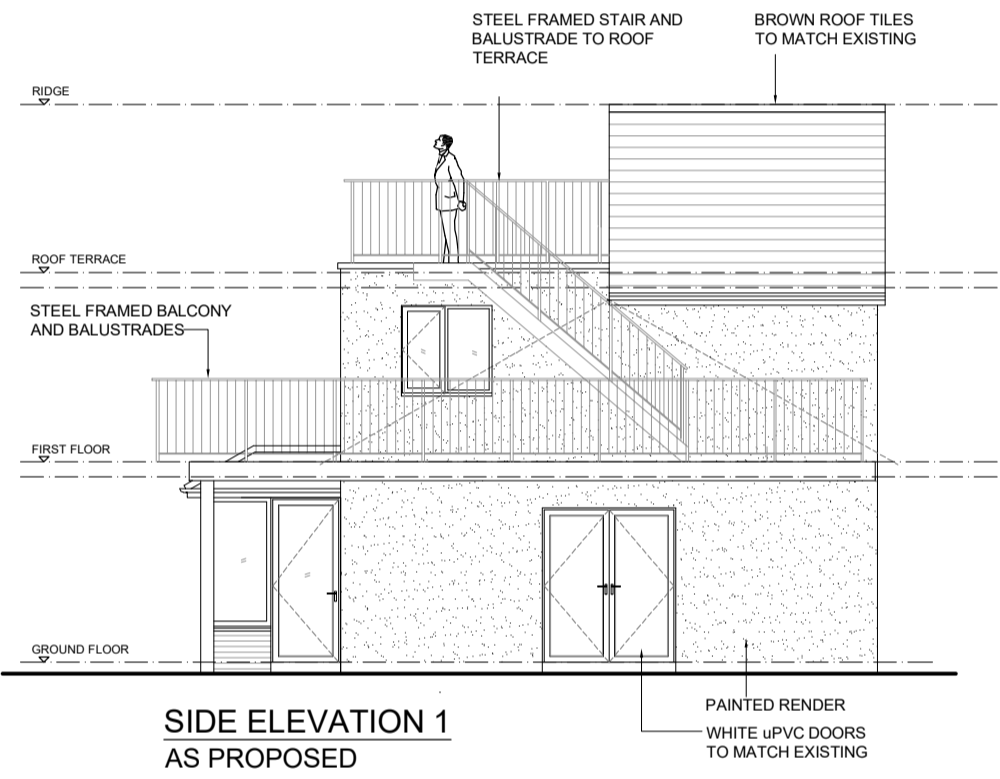

**SIDE ELEVATION 1  
AS PROPOSED**

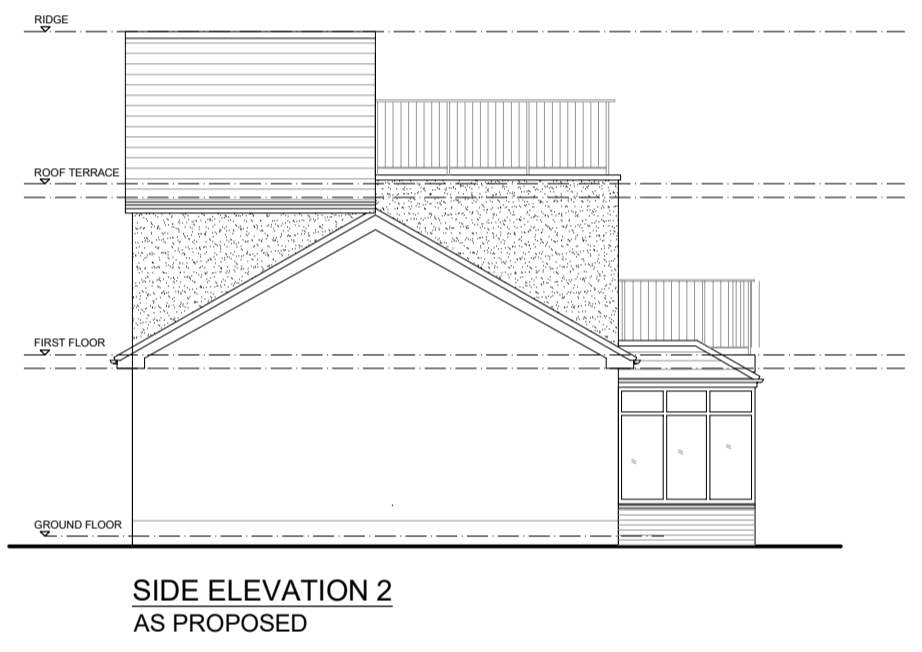

**SIDE ELEVATION 2  
AS PROPOSED**

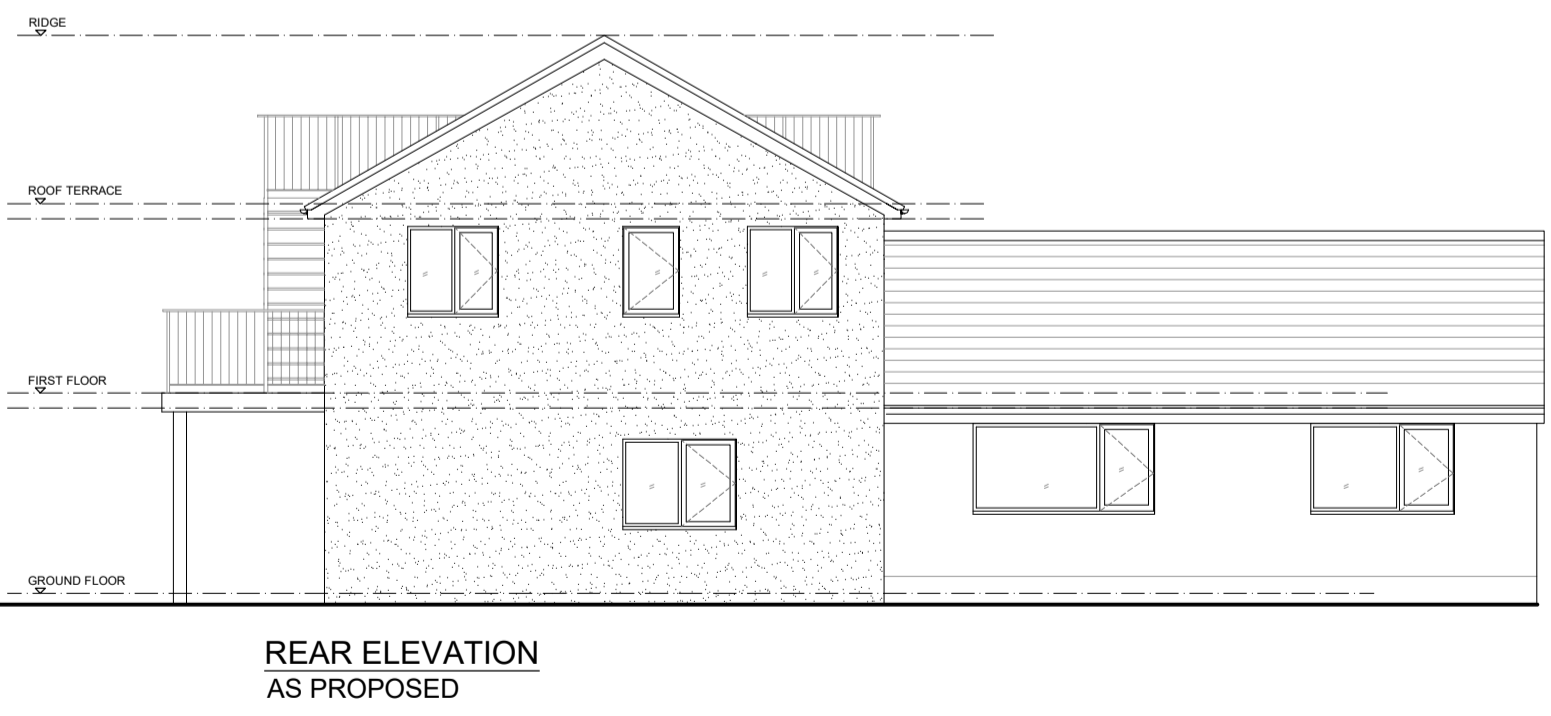

**REAR ELEVATION  
AS PROPOSED**

**SIMPLE PLANS**  
PLANNING & DESIGN SERVICES  
e: simpleplans76@gmail.com m: 07715 707733  
www.simpleplans.net

© COPYRIGHT  
No part of this drawing may be reproduced without written consent.  
All contractors must visit site and be responsible for taking and checking all dimensions relating to this work.  
Do not scale from this drawing.

REVISION NOTES

STATUS

**PLANNING**

PROJECT

TWO STOREY EXTENSION  
THE BUNGALOW, JOY'S GREEN ROAD,  
LYDBROOK, GL17 9SX

DATE / DRAWN BY  
28.05.23 JD

SCALE  
1:100@A3

DRAWING TITLE  
ELEVATIONS AS PROPOSED

PROJECT NO  
DRAWING NO  
REV  
PL03