



ROOF PLAN
AS PROPOSED

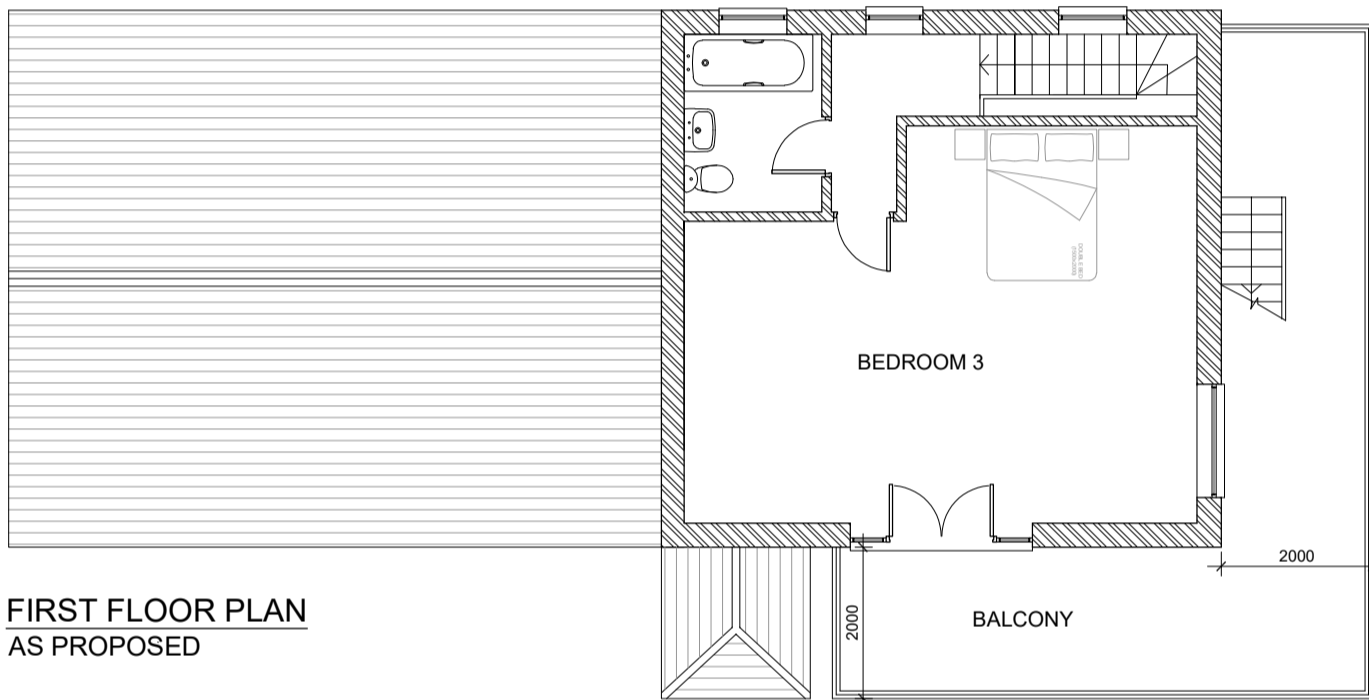

FIRST FLOOR PLAN
AS PROPOSED

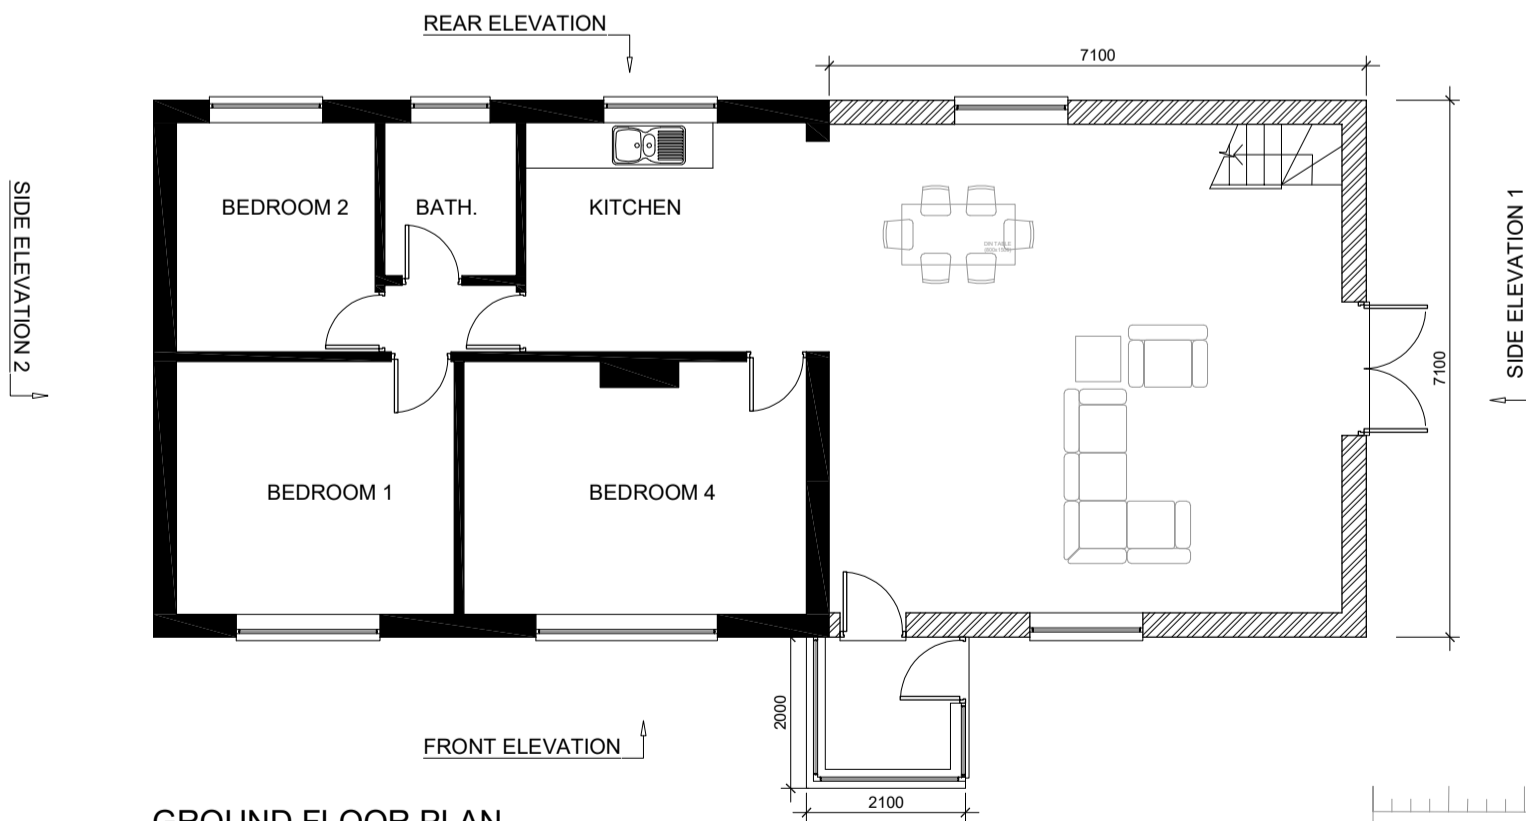

GROUND FLOOR PLAN
AS PROPOSED

SIMPLE PLANS

PLANNING & DESIGN SERVICES

e: simpleplans76@gmail.com m: 07715 707733

www.simpleplans.net

© COPYRIGHT

No part of this drawing may be reproduced without written consent.
All contractors must visit site and be responsible for taking and checking all dimensions relating to this work.
Do not scale from this drawing.

REVISION NOTES

STATUS

PLANNING

PROJECT

TWO STOREY EXTENSION
THE BUNGALOW, JOY'S GREEN ROAD,
LYDBROOK, GL17 9SX

DATE / DRAWN BY

28.05.23 JD

DRAWING TITLE

FLOOR PLANS AS PROPOSED

SCALE

1:100@A3

PROJECT NO

DRAWING NO
PL02

REV