


PROPOSED GROUND FLOOR PLAN @ 1:50




email: oconnorspm@gmail.com plans-design.co.uk tel: 07518 - 489970


PROPOSED WESTERN ELEVATION @ 1:50

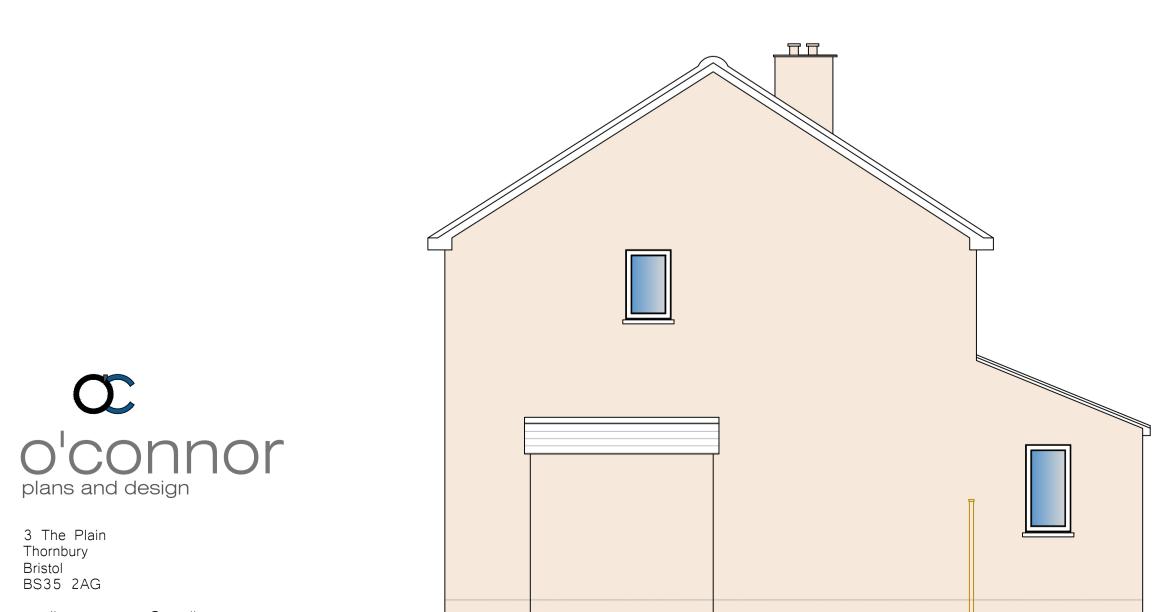

PROPOSED SOUTHERN ELEVATION @ 1:50

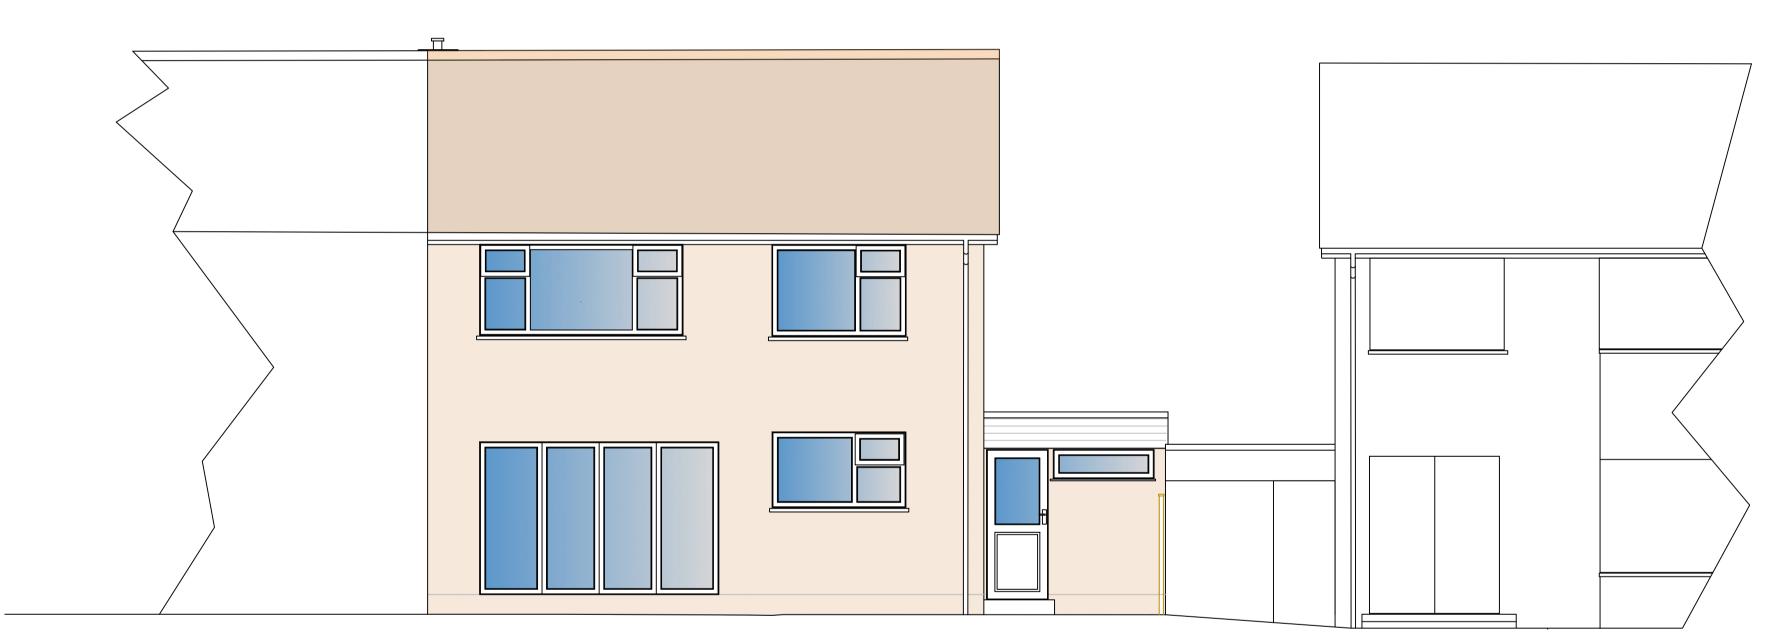

PROPOSED NORTHERN ELEVATION @ 1:50

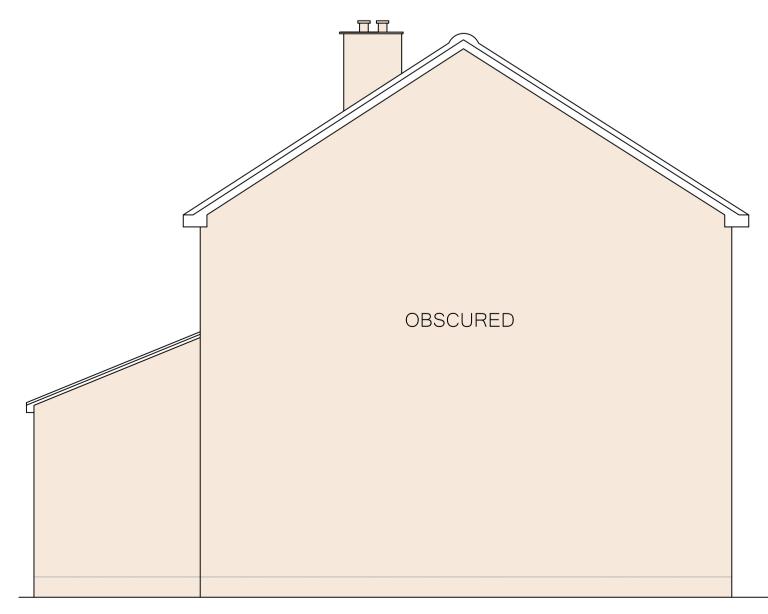

Ref

CLIENT

PROJECT Side Extension & Porch

DRAWING TITLE Proposed Layout

Date REVISION A. 25.05.23

Mr & Mrs Henderson

SITE 12 Church Avenue Falfield

SCALES / PAPER SIZE 1:50 @ A1 DATE May 2023

DWG NO 1234.02