



South West Elevation




South East Elevation




North East Elevation






North West Elevation

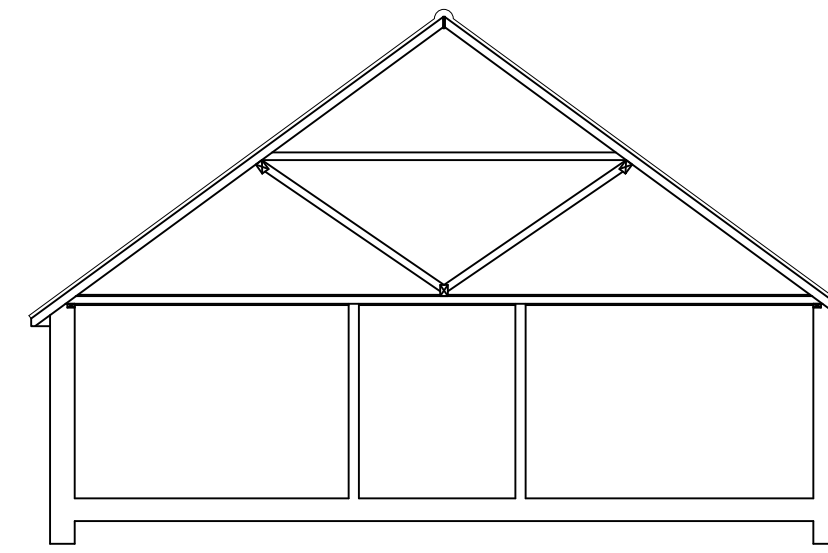


Section

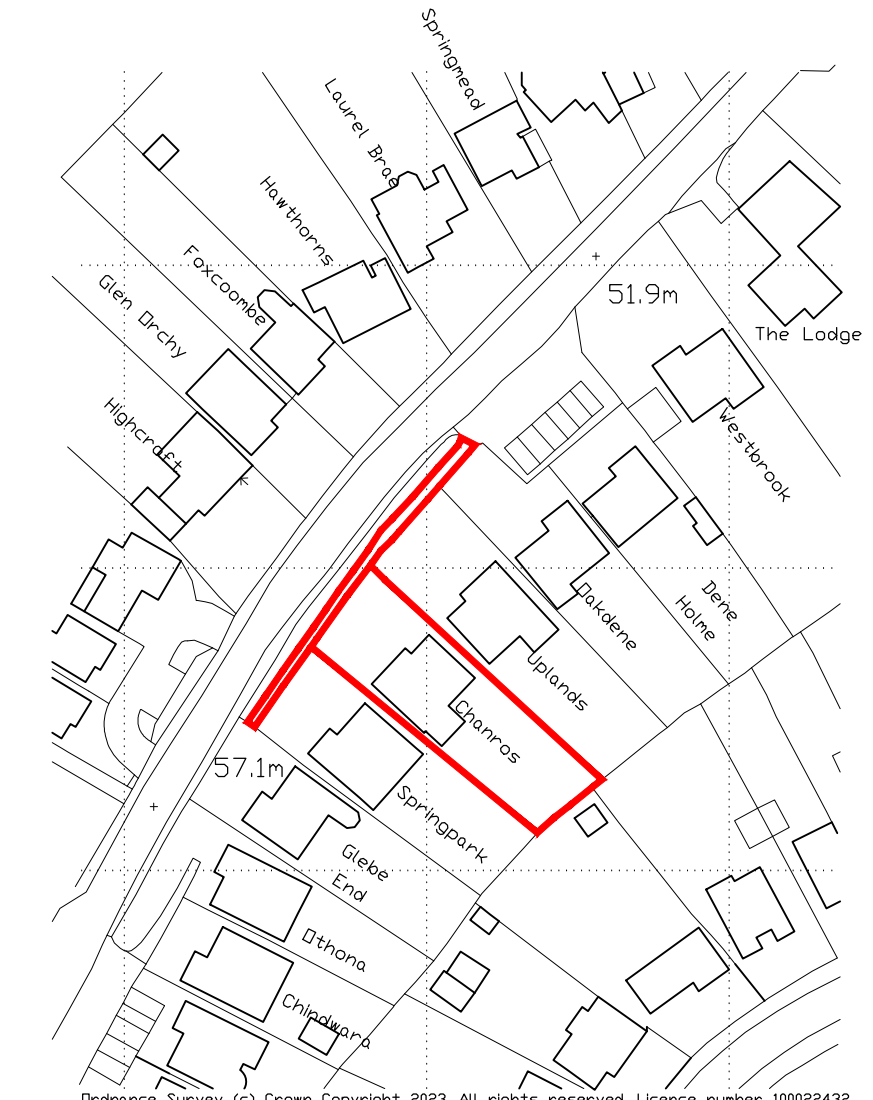


Site Location Plan - Scale 1:1250

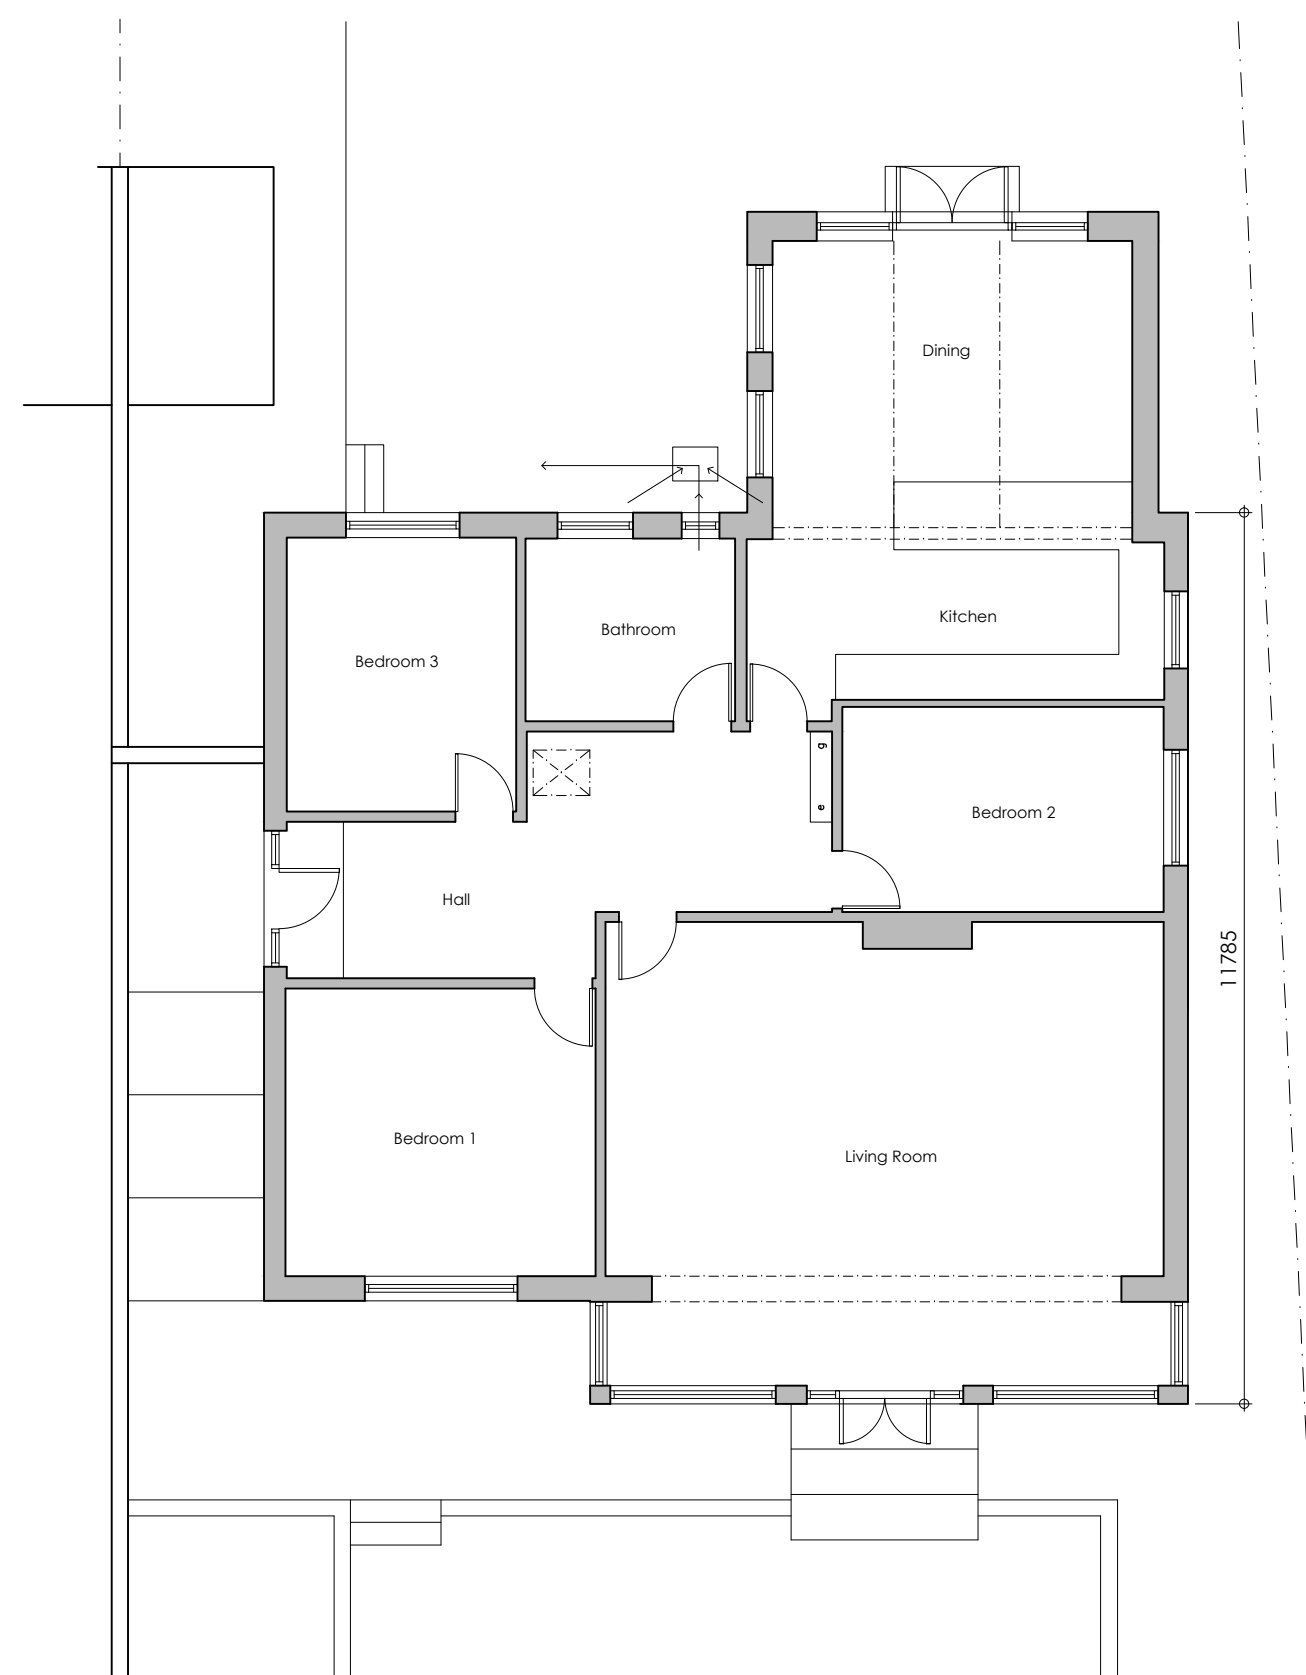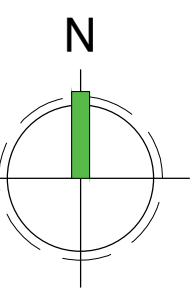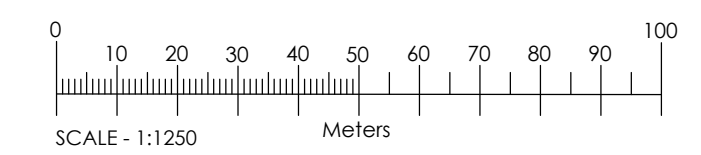

Ground Floor Plan

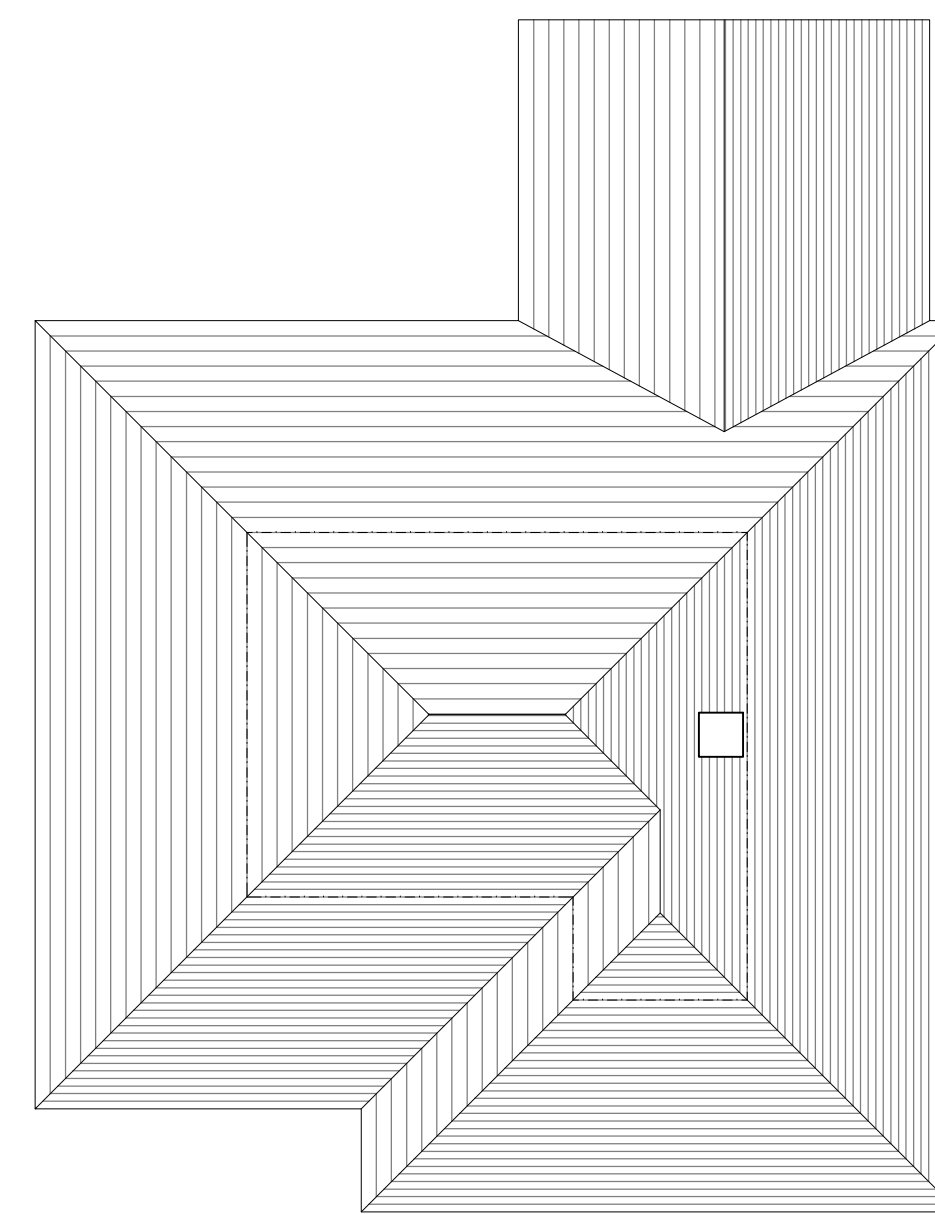

Roof Plan

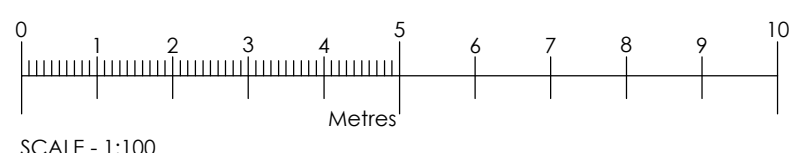

SCALE - 1:100

Rev	Date	Comments
-----	------	----------

PLANNING

Client
Mr & Mrs Denton

Project
Chanros
Station Road
Eynsford
Kent
DA4 0ER

Title
Floor Plans & Elevations
As Existing
& Site Location Plan

Project No. **8504** Date April 2023

Drawing No. **8504-PD-001** Revision

Scale 1:100@A1 1:1250 Drawn DMW Check PH

Nepolar House, London Road,
Wrotham Heath, Kent, TN15 7RS
phone: 01732 753333
fax: 01732 753334
info@offsetarchitects.co.uk
www.offsetarchitects.co.uk

