




Proposed South Elevation
Scale 1:100

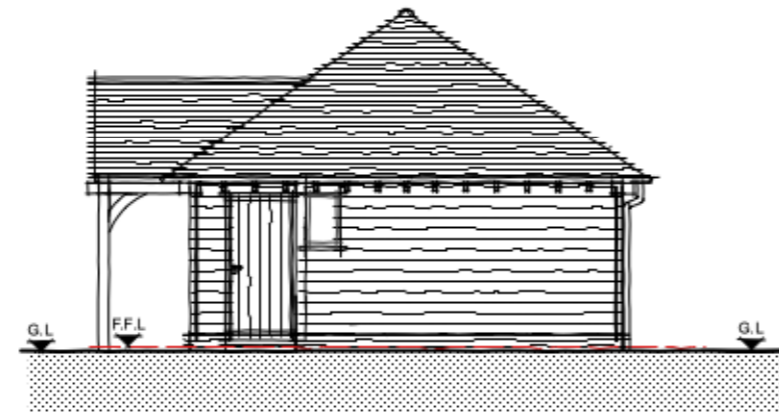

Proposed West Elevation
Scale 1:100

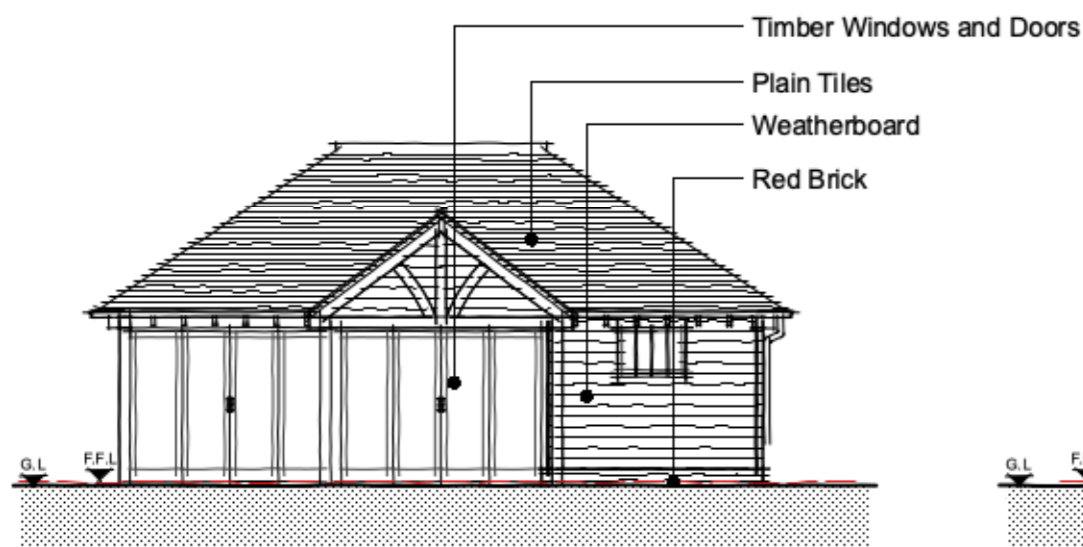


Proposed North Elevation
Scale 1:100

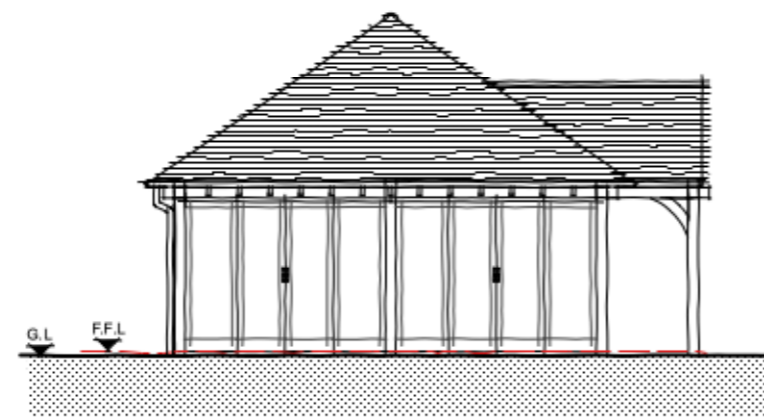

Proposed East Elevation
Scale 1:100

Note:
Building is being reclaimed from an existing Suffolk location.

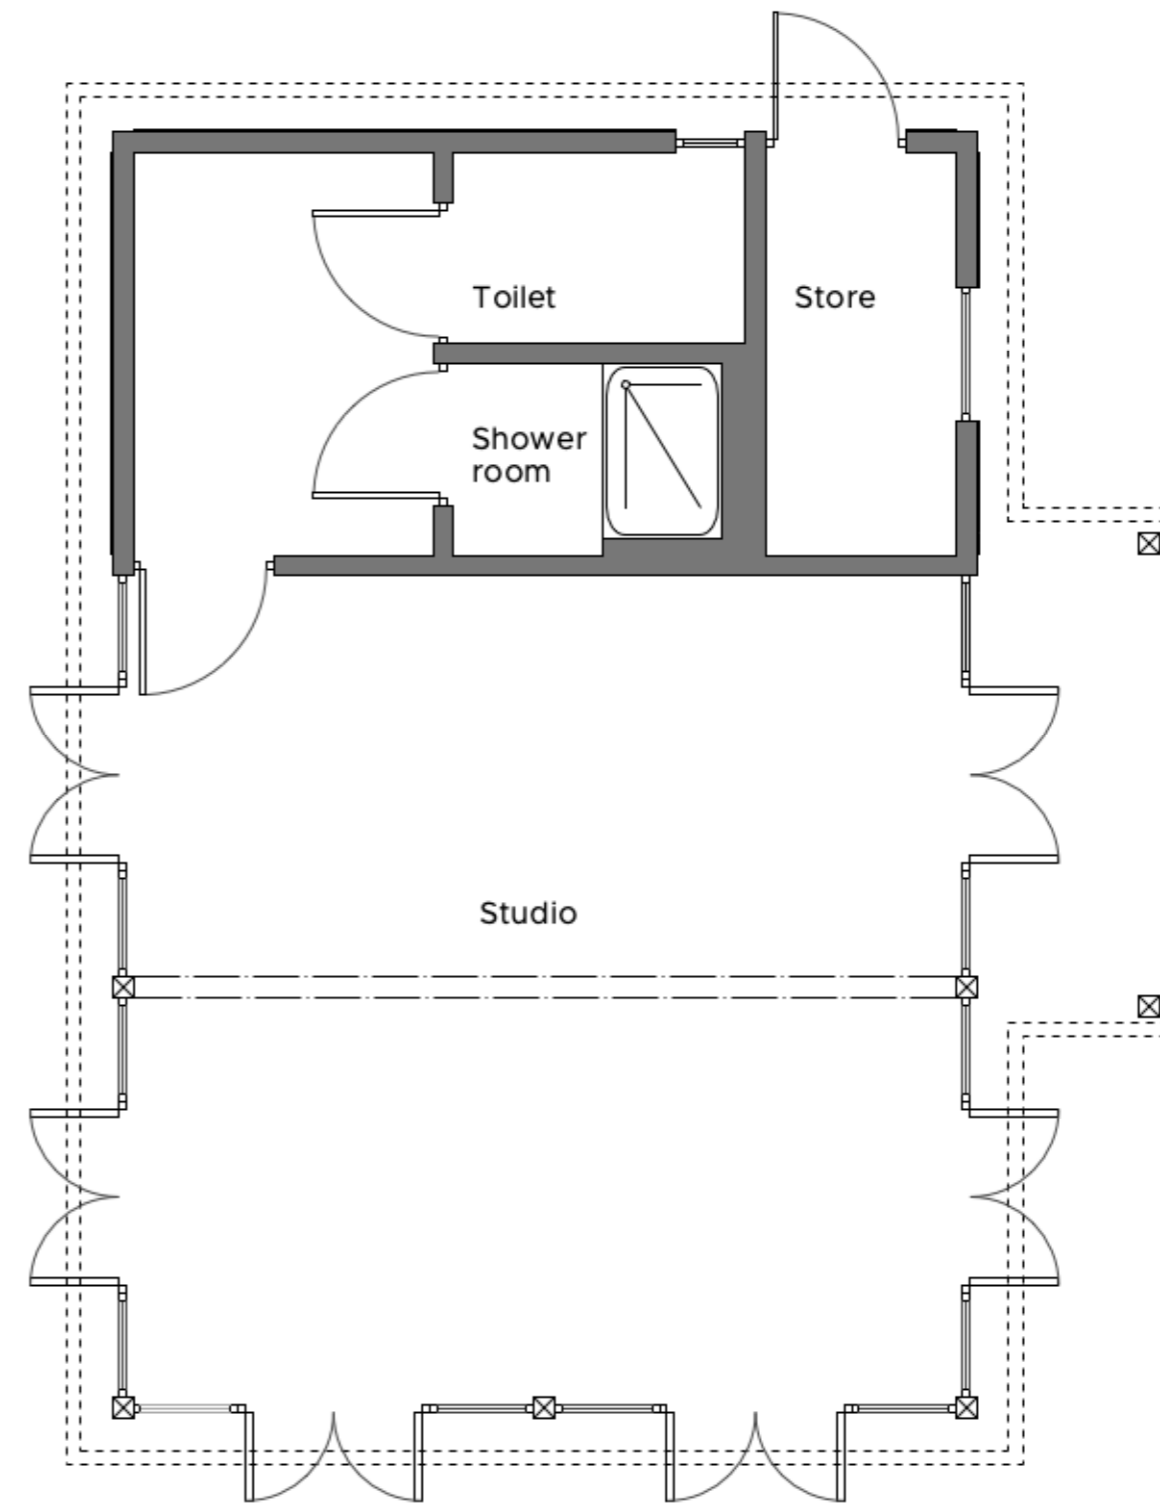

Proposed Ground Floor Plan
Scale 1:50



Notes

Revision	description	date

client Mr. & Mrs Western
project Proposed Outbuilding at: Browns Place Farm, Brown Street, Old Newton

drawing Proposed Plan and Elevations		
scale 1:100 @ A2	drawn CW	date 14.06.23
drawing no. PA104		rev. .