




Ground Floor Plan.
1 : 100

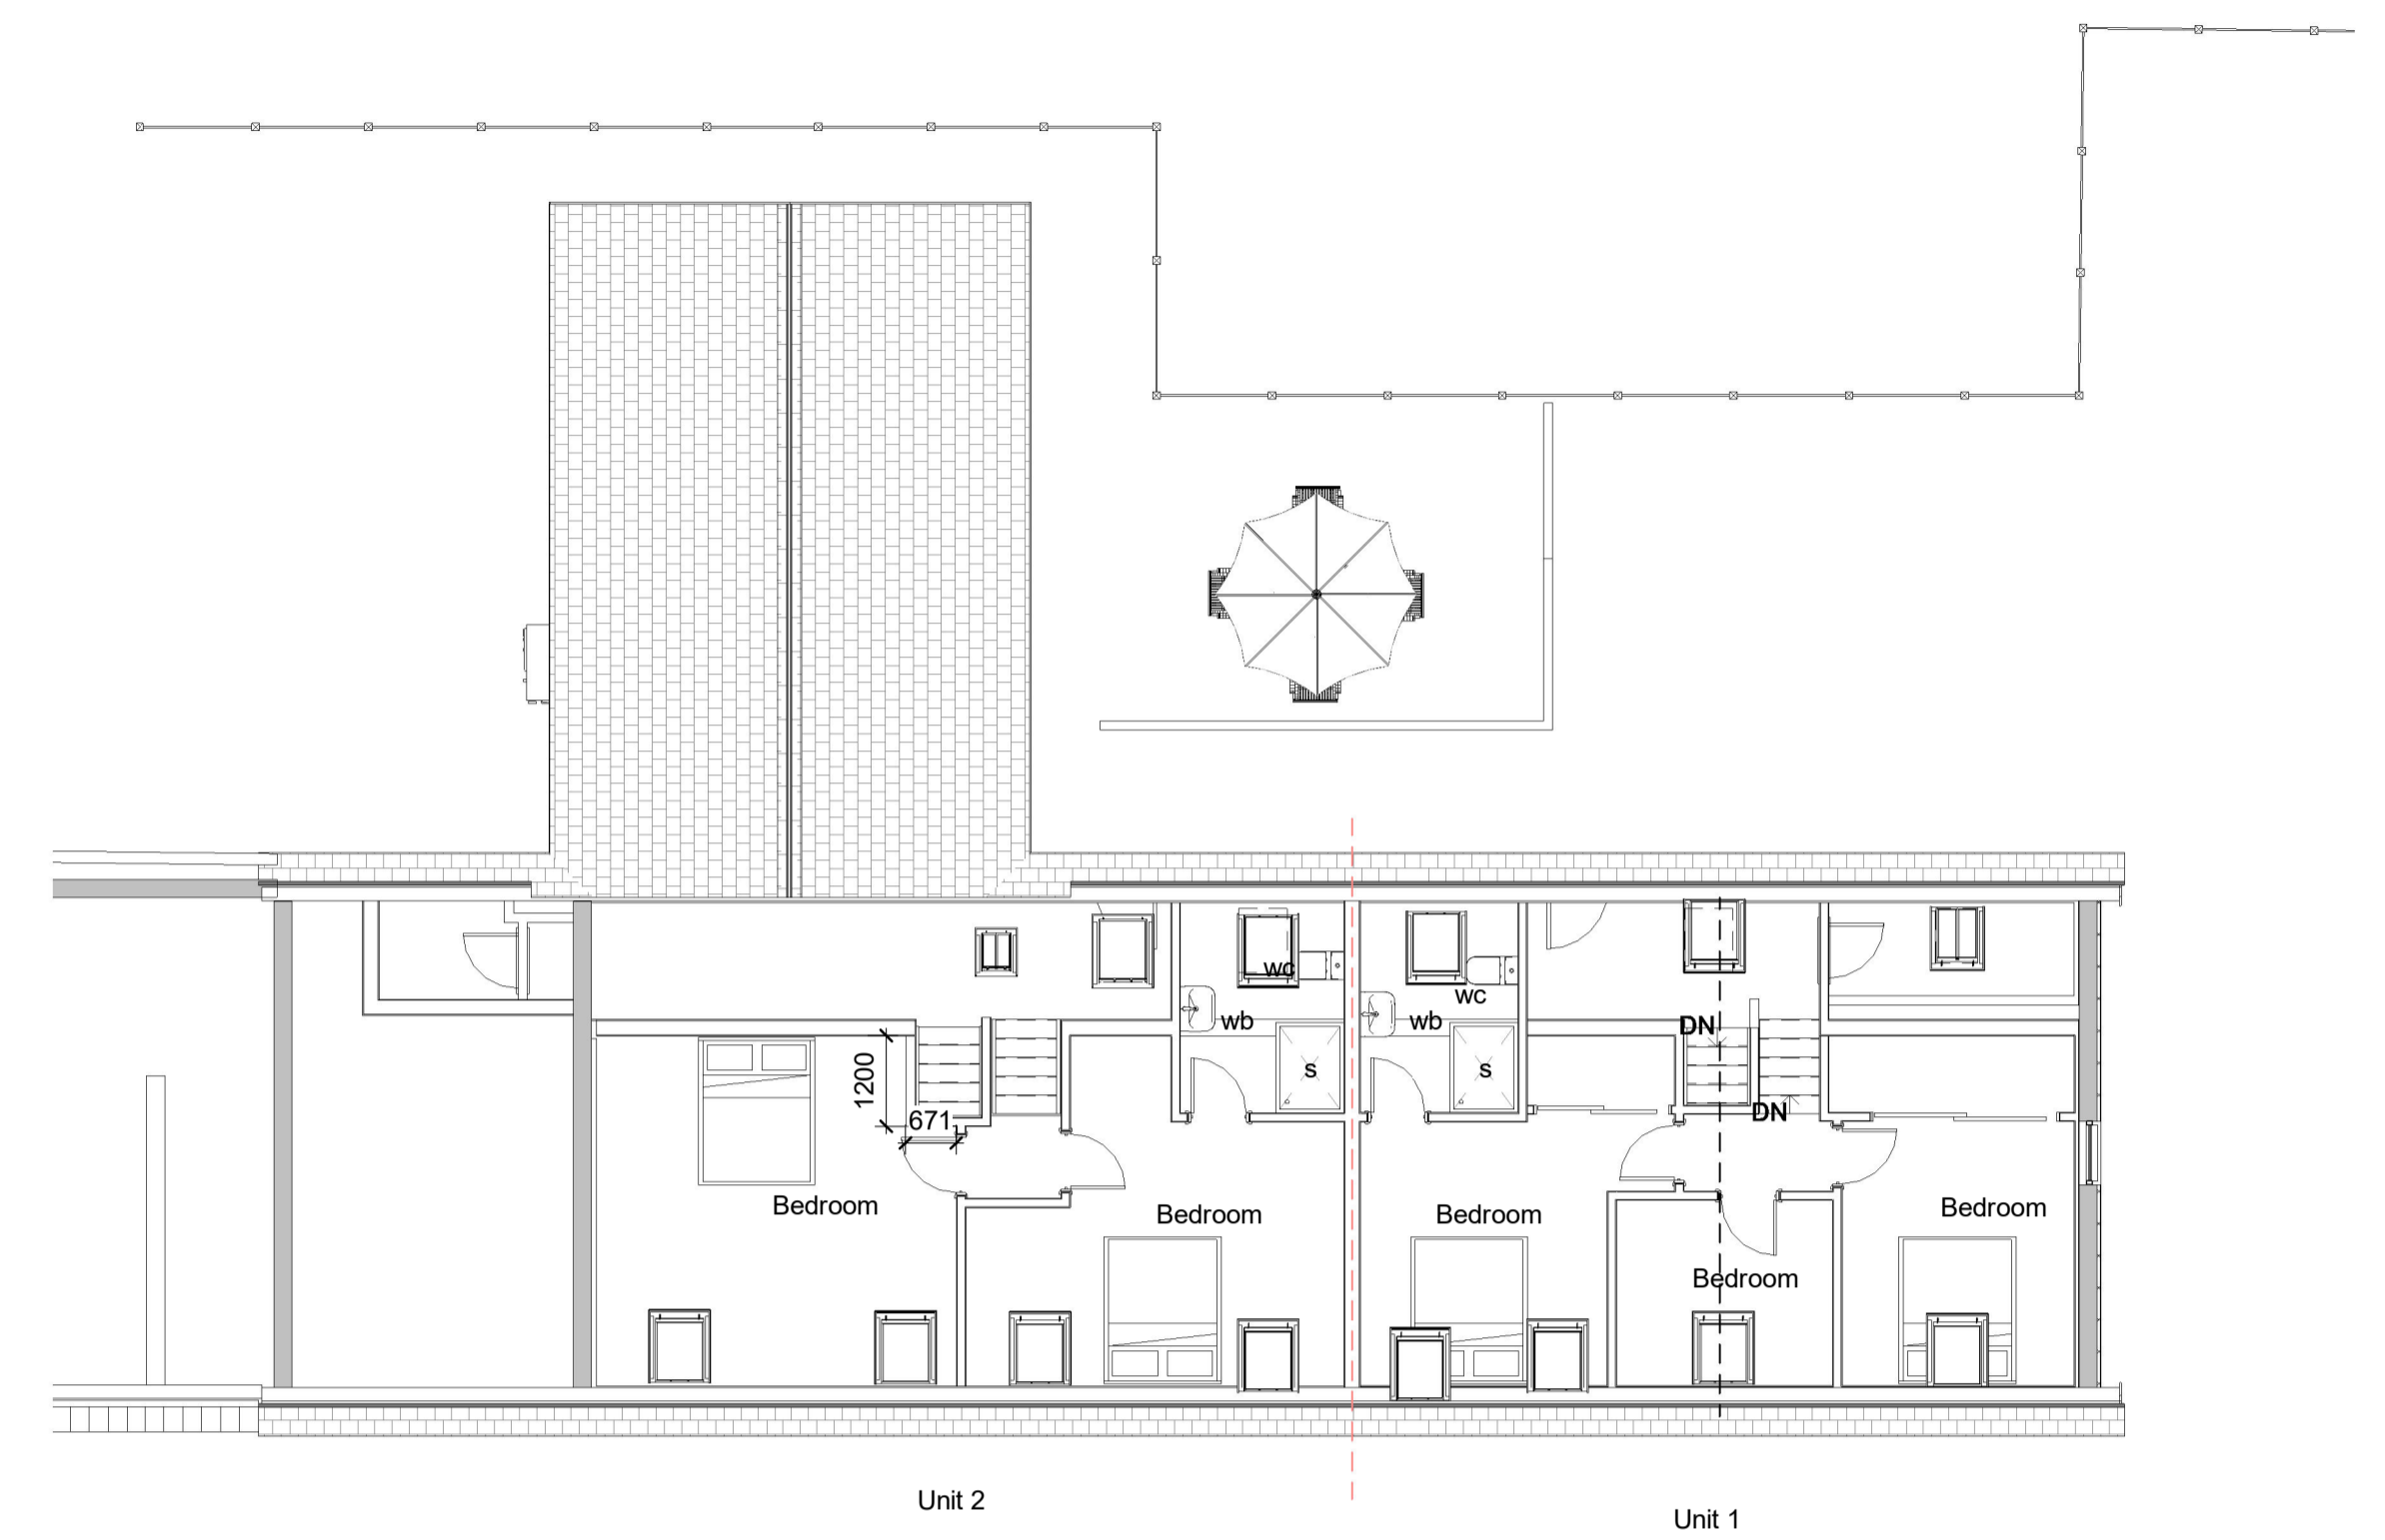

First Floor Plan.
1 : 100



Issue Status: Planning

MR JAMES DESIGN

Redlands House
Church Walk
Viney Hill
Lydney
Glos
GL154NY

Tel: 01594 510818 Mobile: 07768750589

Email: james1clan@btinternet.com

Mr D. Gardiner

Herberts Lodge, Monmouth Road, Drybrook,
Glos, GL17 9DG

**Proposed & Existing
Floor Plans.**

D

Project number **43 - 2268**

Date **June 2023**

Drawn by **C.E. James**

Scale **1 : 100**

A1