


North-east Elevation Scale 1:50

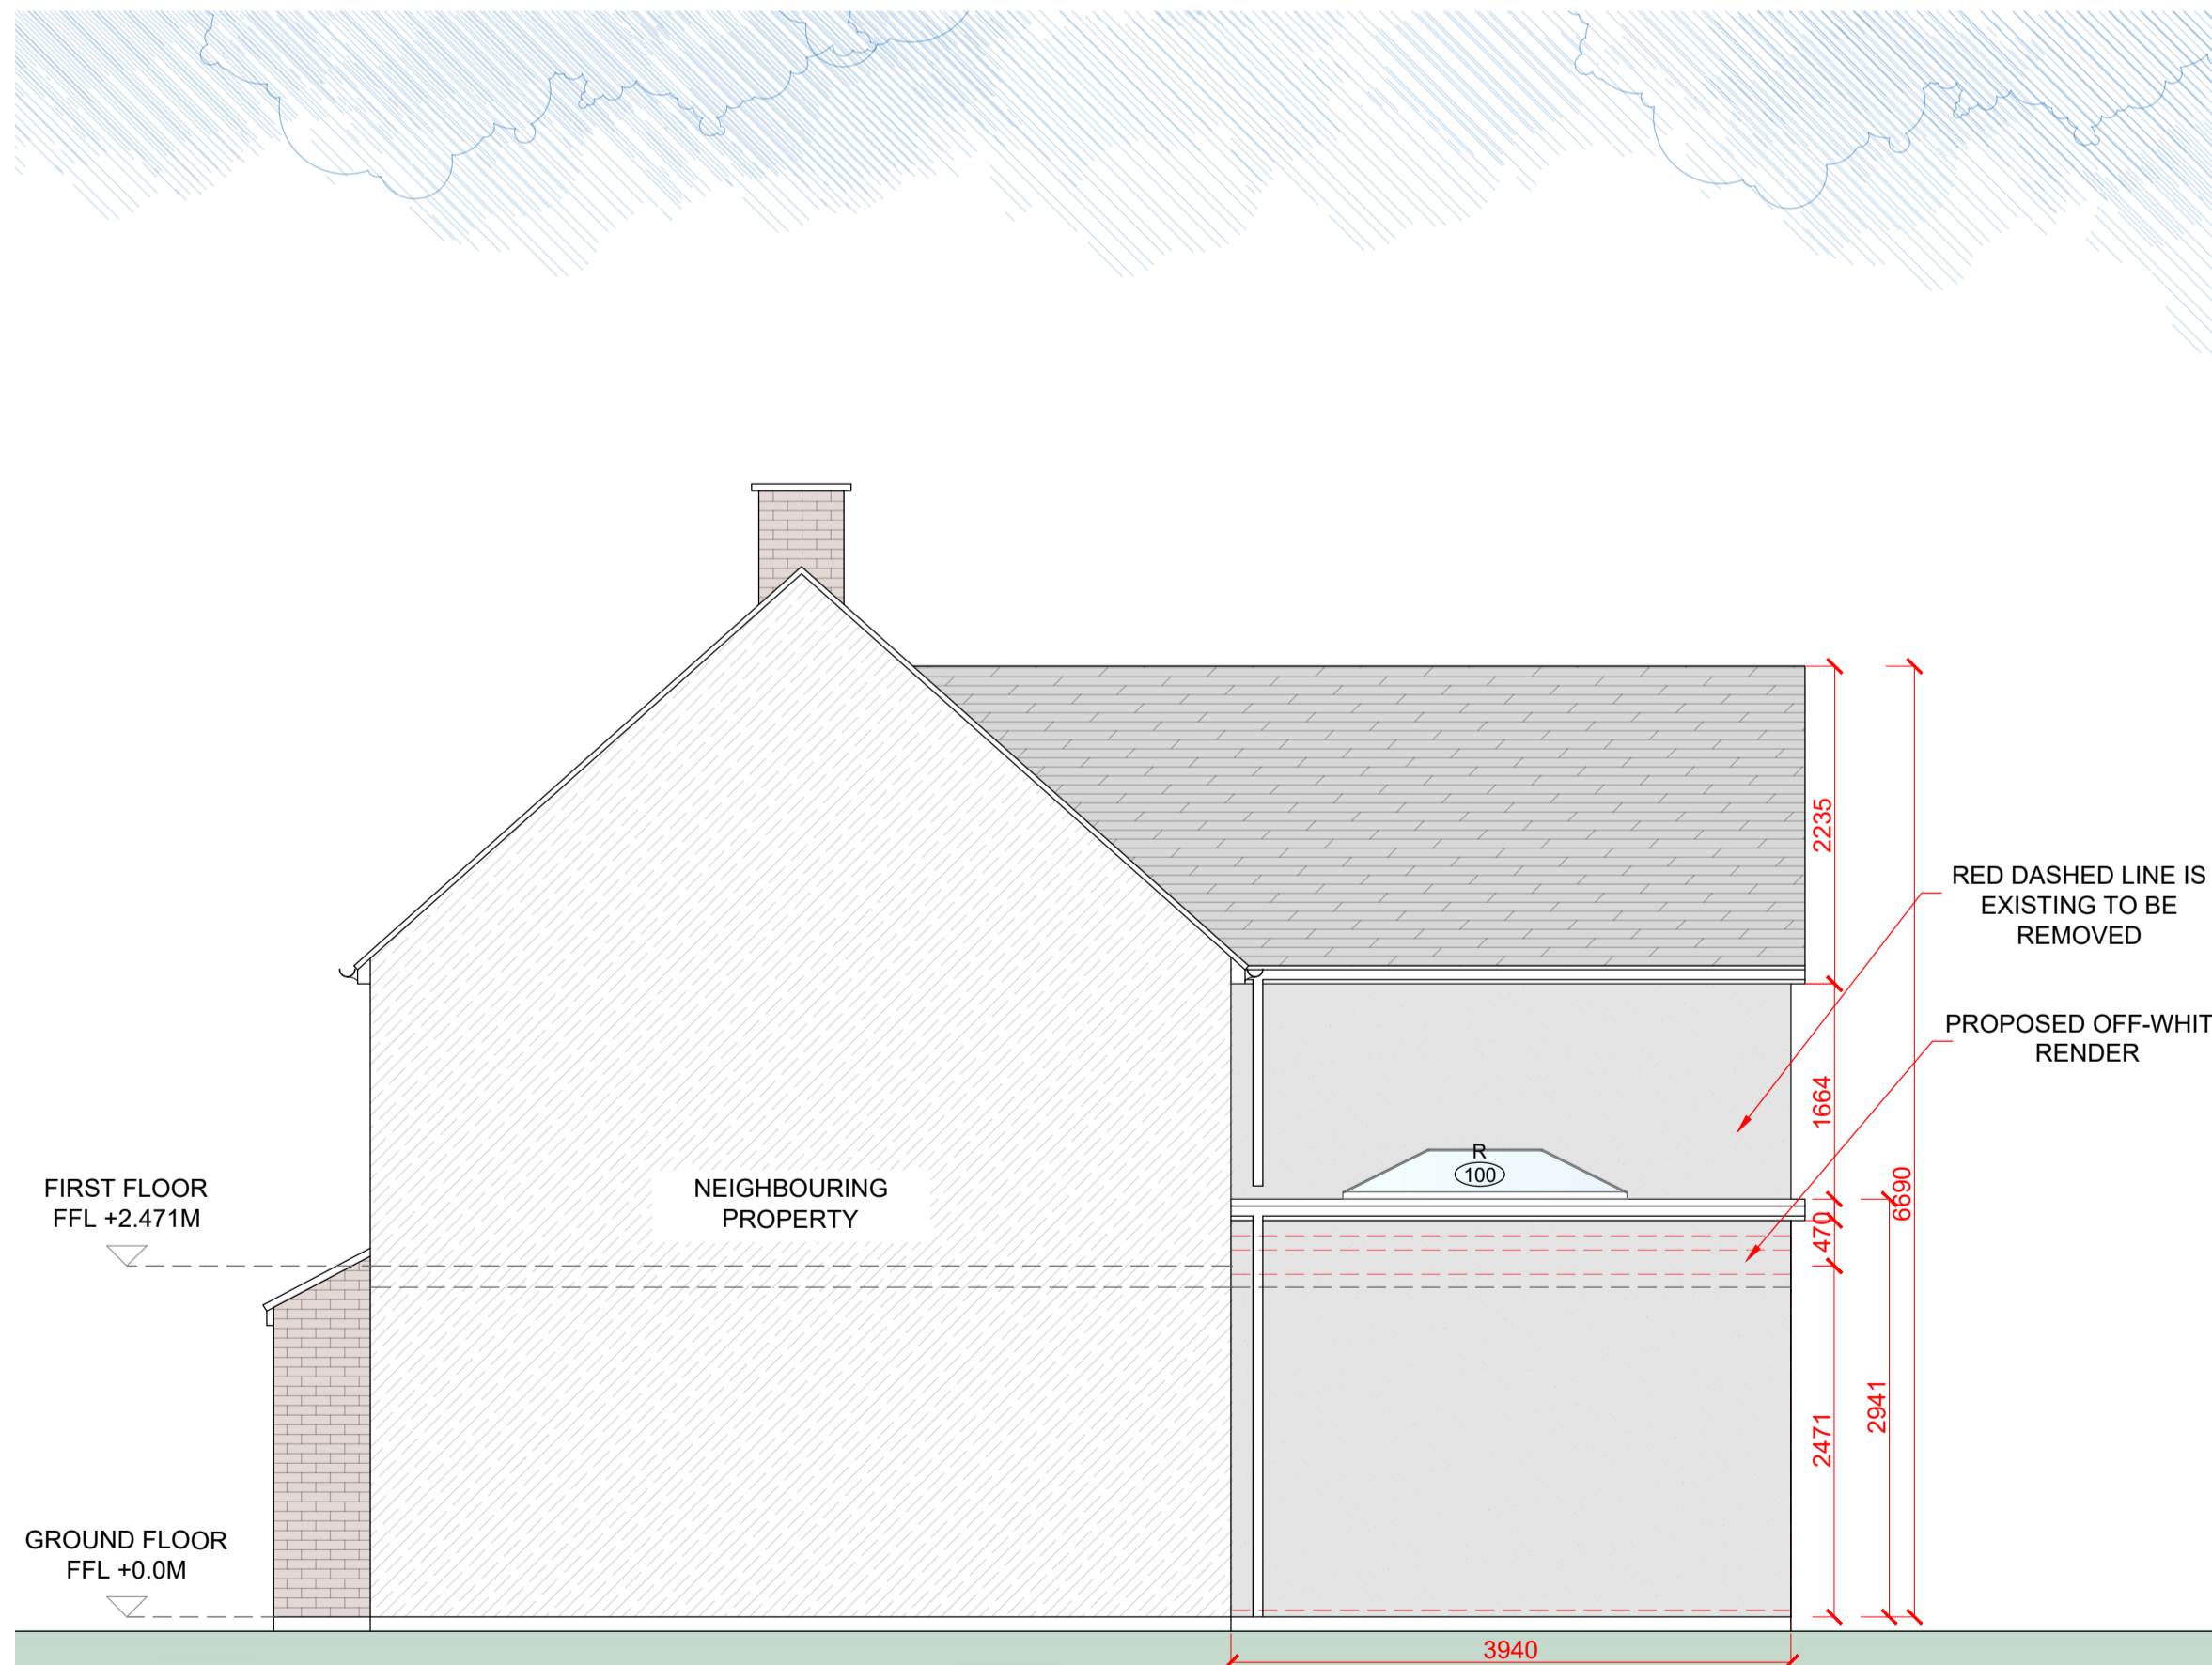

South-east Elevation Scale 1:50



South-west Elevation Scale 1:50



North-west Elevation Scale 1:50

Disclaimer
PLANNING DRAWINGS
 All drawings are provided for planning purposes only. Drawings have been created from a non-intrusive survey and all dimensions must be checked on site before any work commences.
 If in doubt please contact the main contractor if one has been appointed.
 No responsibility can be taken with any errors if building from this drawing.
 Main Contractor To Set Any Works Out Prior To Build To Ensure Buildability Before Commencing Works.
 Any Required Party Wall Act Or Build Over Agreements Will Not Be Organized By Harbur Design And Will Need To Be Completed By The Client Or A 3rd Party.

CDM Regulations

Hazards	Date Added	Date Mitigated	Risk Assessment Date

Revision notes:

Rev:	Date:	Notes:
-	24/07/23	Amended Title Page as per Request

Drawn by: AC	Managers Check: DC	Directors Check:
-----------------	-----------------------	------------------

Client:
 Parm Garcha & Jenni Pentlow

Project:
 Rear Two Storey Extension
 32 St Mary's Road, Wollaston, Wellingborough, NN29 7RB

Drawing Title:
 Proposed Elevations

Scale @ A1: 1:50	Date: 06/07/2023	Revision: -
---------------------	---------------------	----------------

Project no: 201019	Drawing no: 201019-P-002
-----------------------	-----------------------------

HARBUR DESIGN
 Architectural Services

Contact:
 01933 426764 | info@harburdesign.com | www.harburdesign.com