





FRONT ELEVATION (SOUTH)

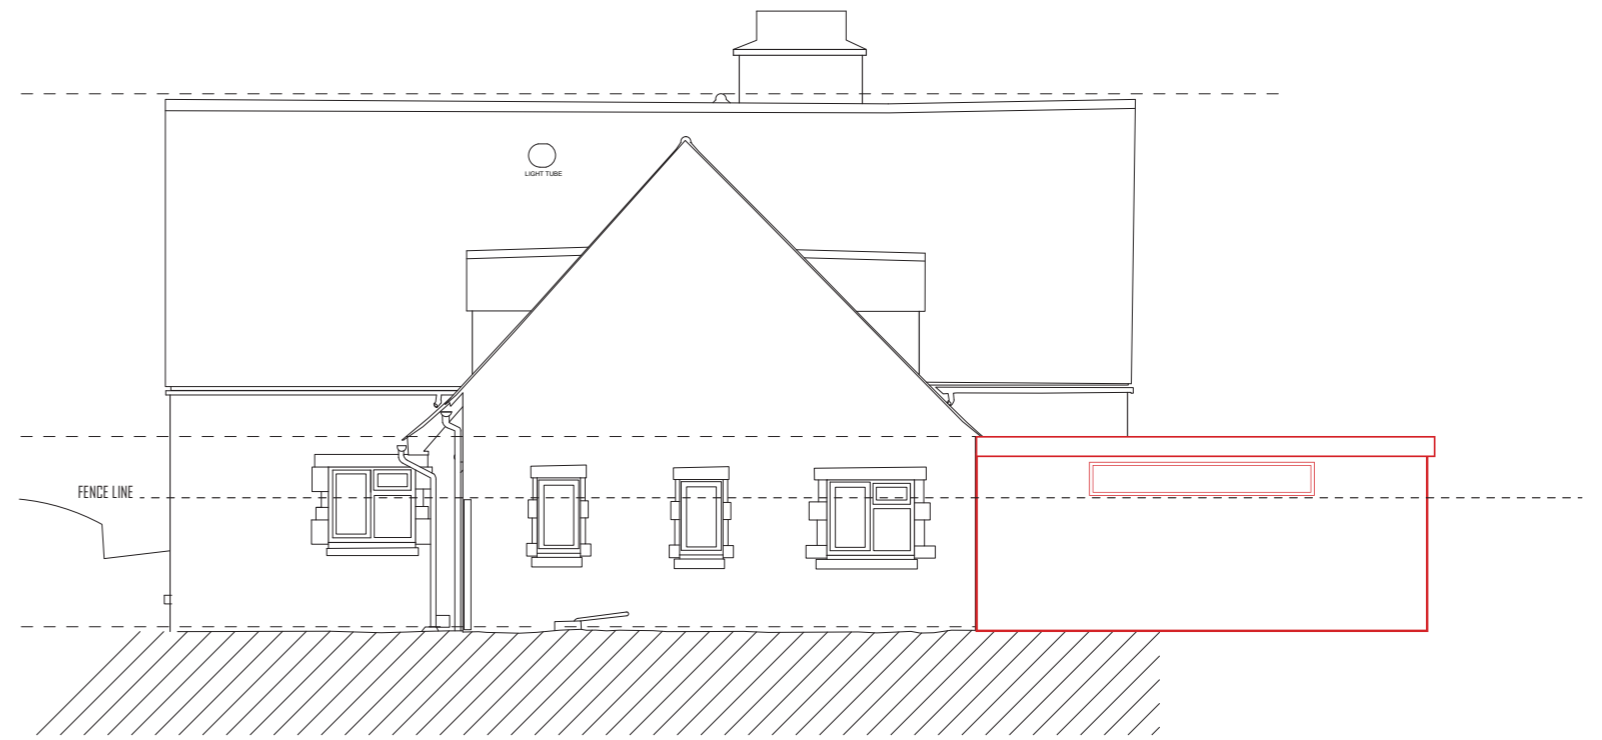

SIDE ELEVATION (EAST)



REAR ELEVATION (NORTH)

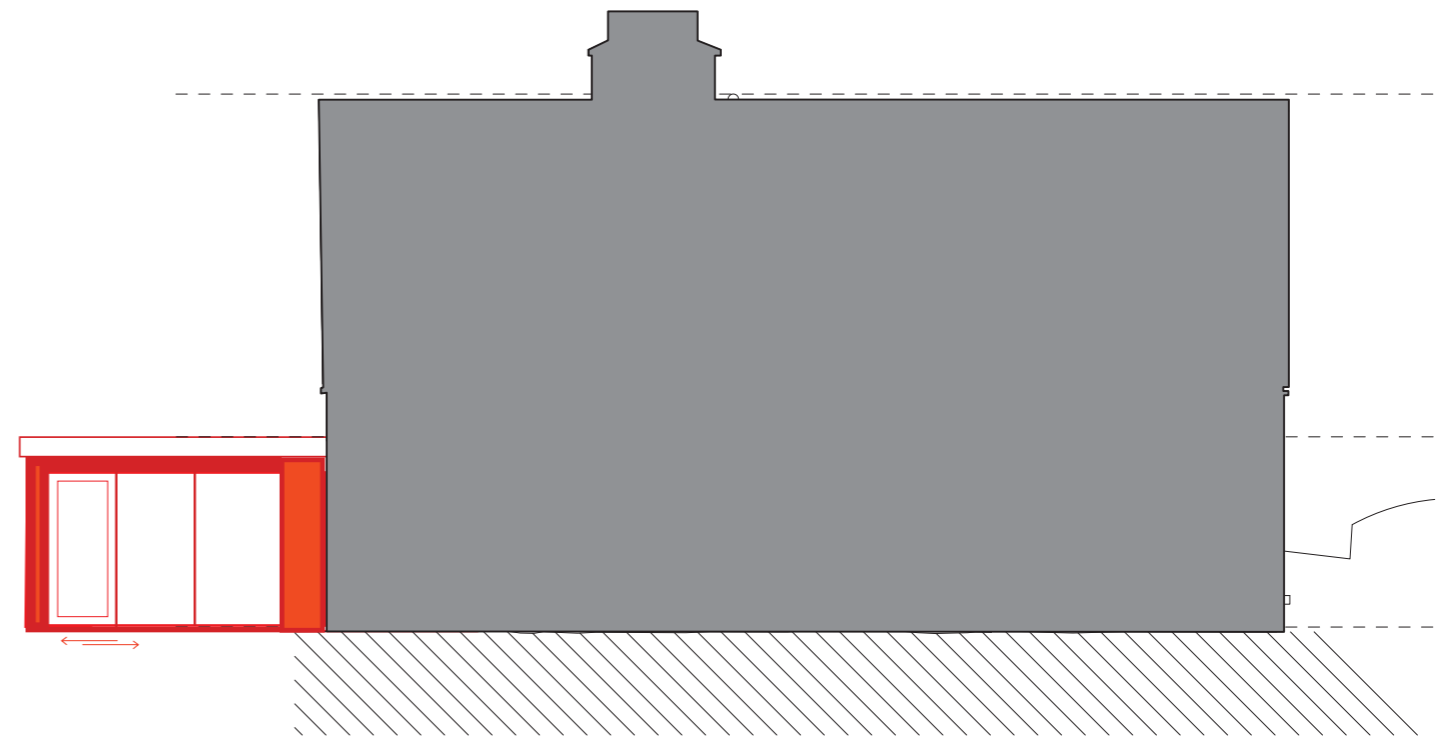

SIDE ELEVATION (WEST)

PROPOSED ELEVATIONS

MRS C HARVEY

SCALE 1:100

SHEET SIZE: A3

AMY PRIOR

MAY 2023