




West Elevation
1:100

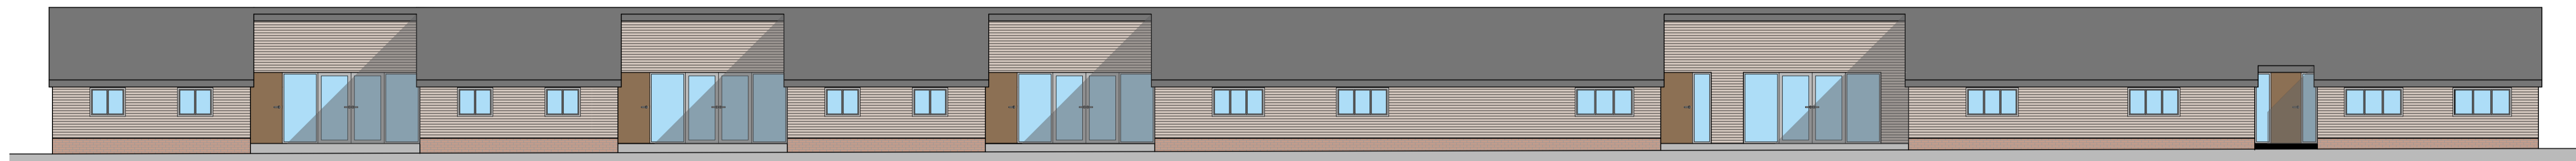


East Elevation
1:100

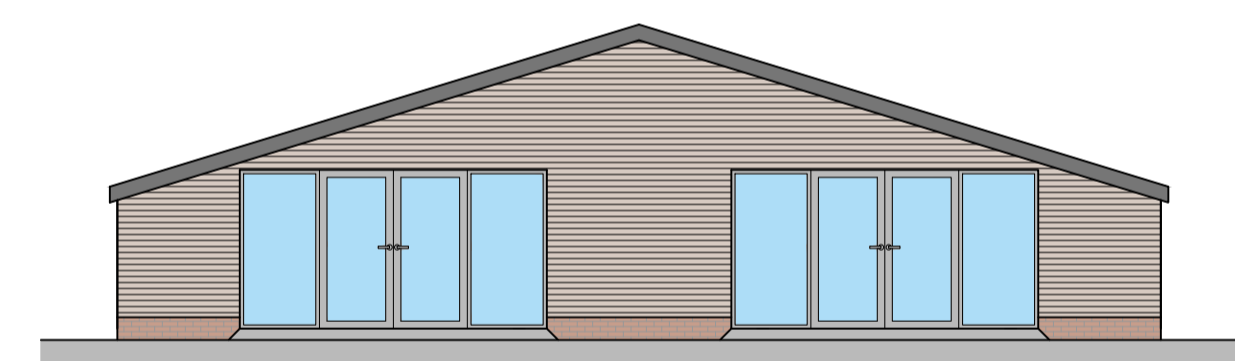


North Elevation
1:100

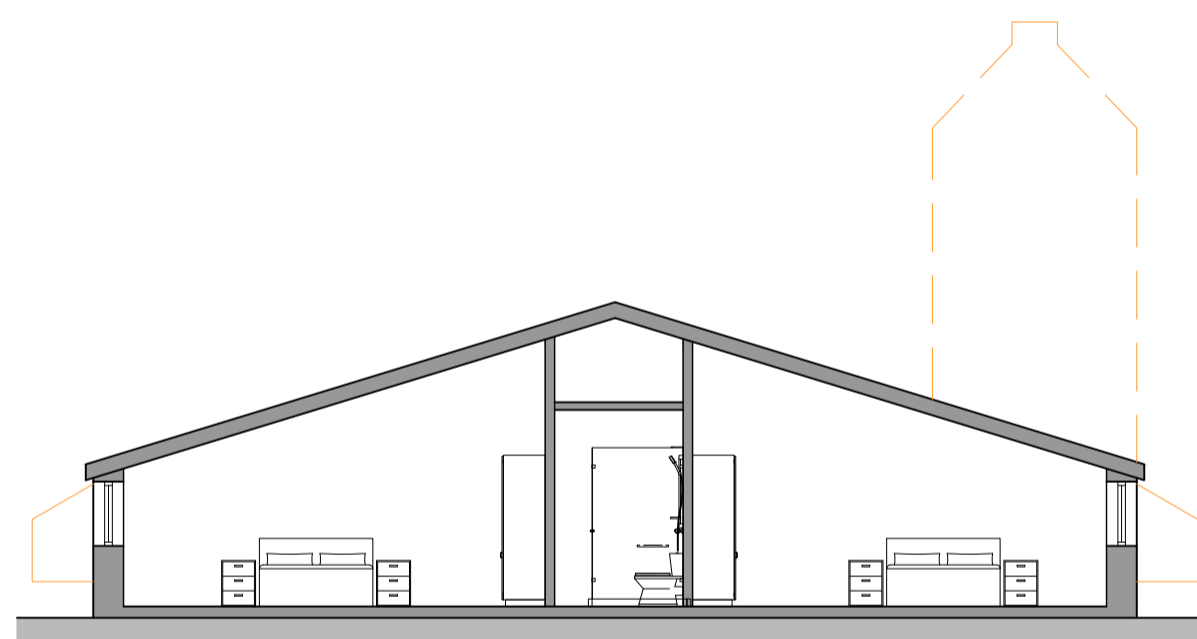

Section A-A
1:100

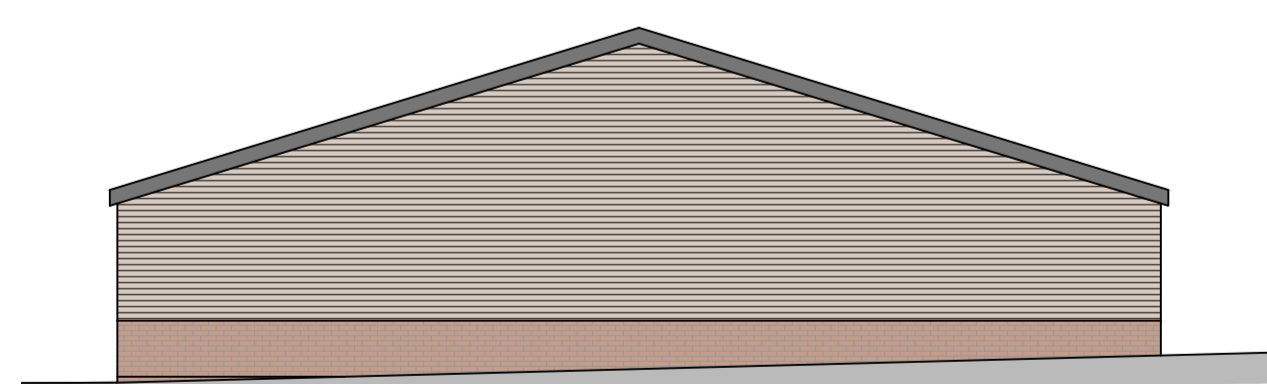

South Elevation
1:100

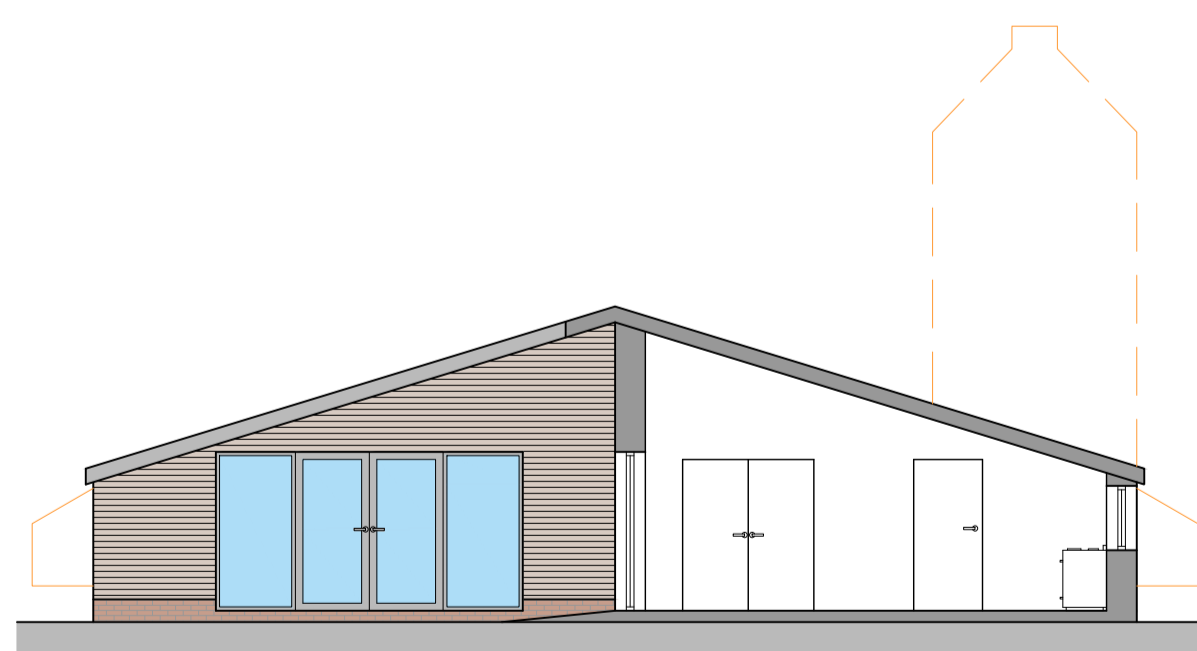

Section B-B
1:100

REV	DATE	DRWN	CHKD	REVISION DETAILS
A	25/01/22	HB	ARW	Planning Issue

PROJECT TITLE
Re-development of
Glen Garry Farm, Fen Road, Ruskington,
Lincolnshire, NG34 9TH

CLIENT
Stonegate Agriculture Ltd.

DRAWING TITLE
As Proposed
Elevations and Sections

DRAWING STATUS PLANNING	SCALE: 1:100 @ A1
DRAWING No. 2312-021	DATE: January 2022
REVISION A	DRAWN: HB
	CHECKED: ARW



HPA CHARTERED ARCHITECTS
29 CASTLE HILL, LANCASTER LA1 1YN

01524 32479
hpa@hpa.ltd
www.hpa.ltd

DO NOT SCALE SITE DIMENSIONS FROM THIS DRAWING