

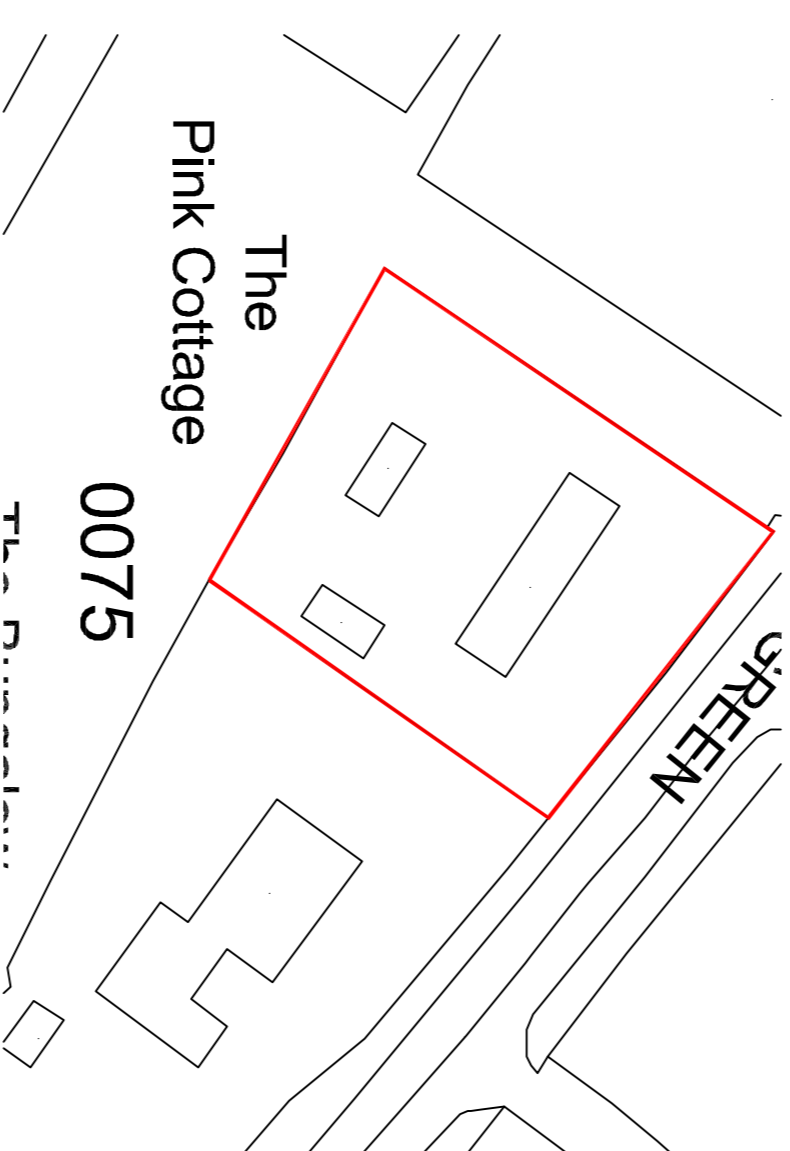
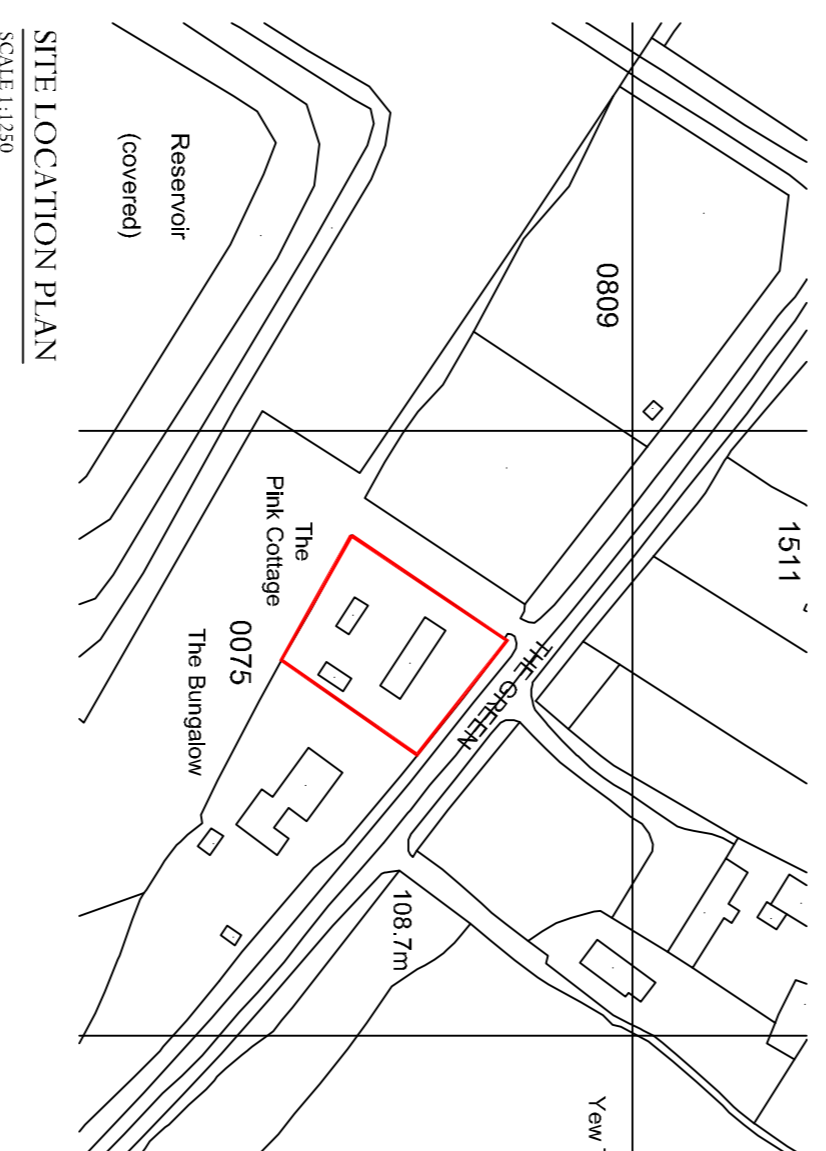
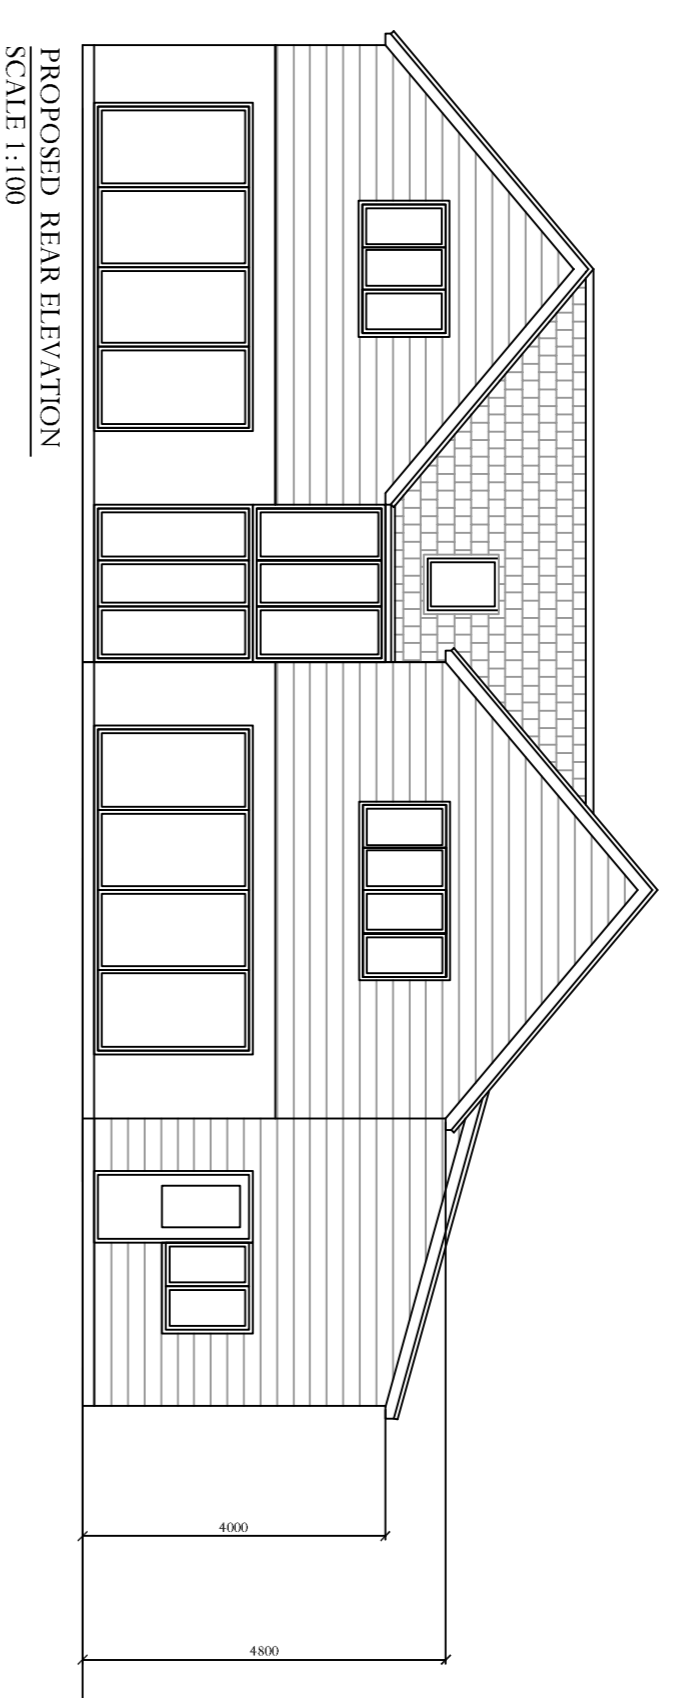
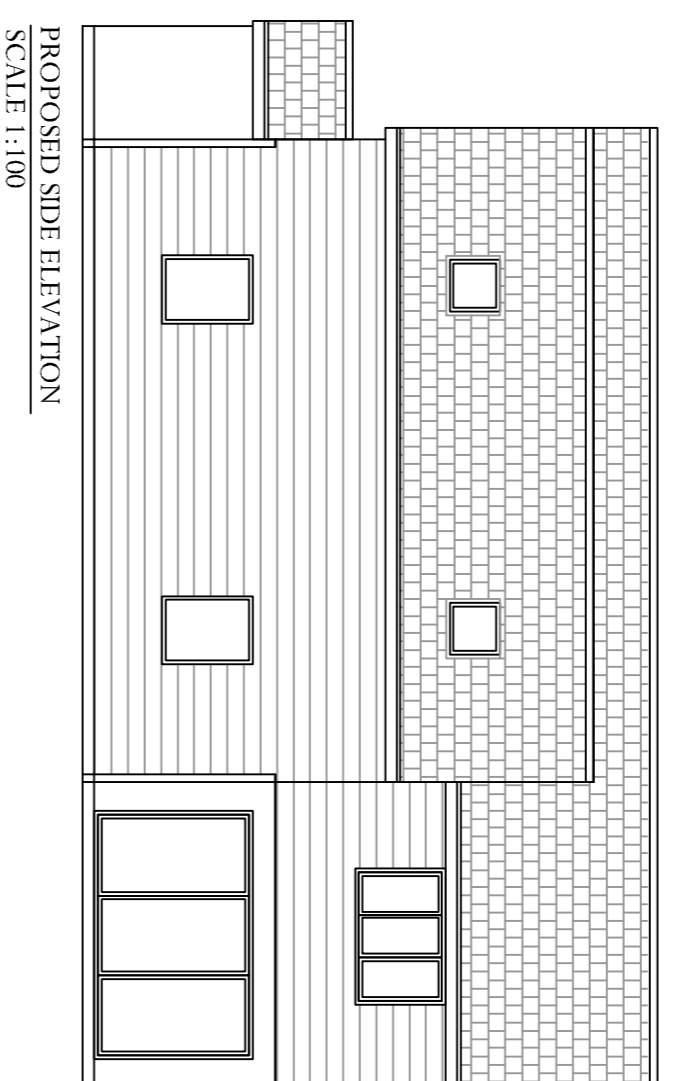
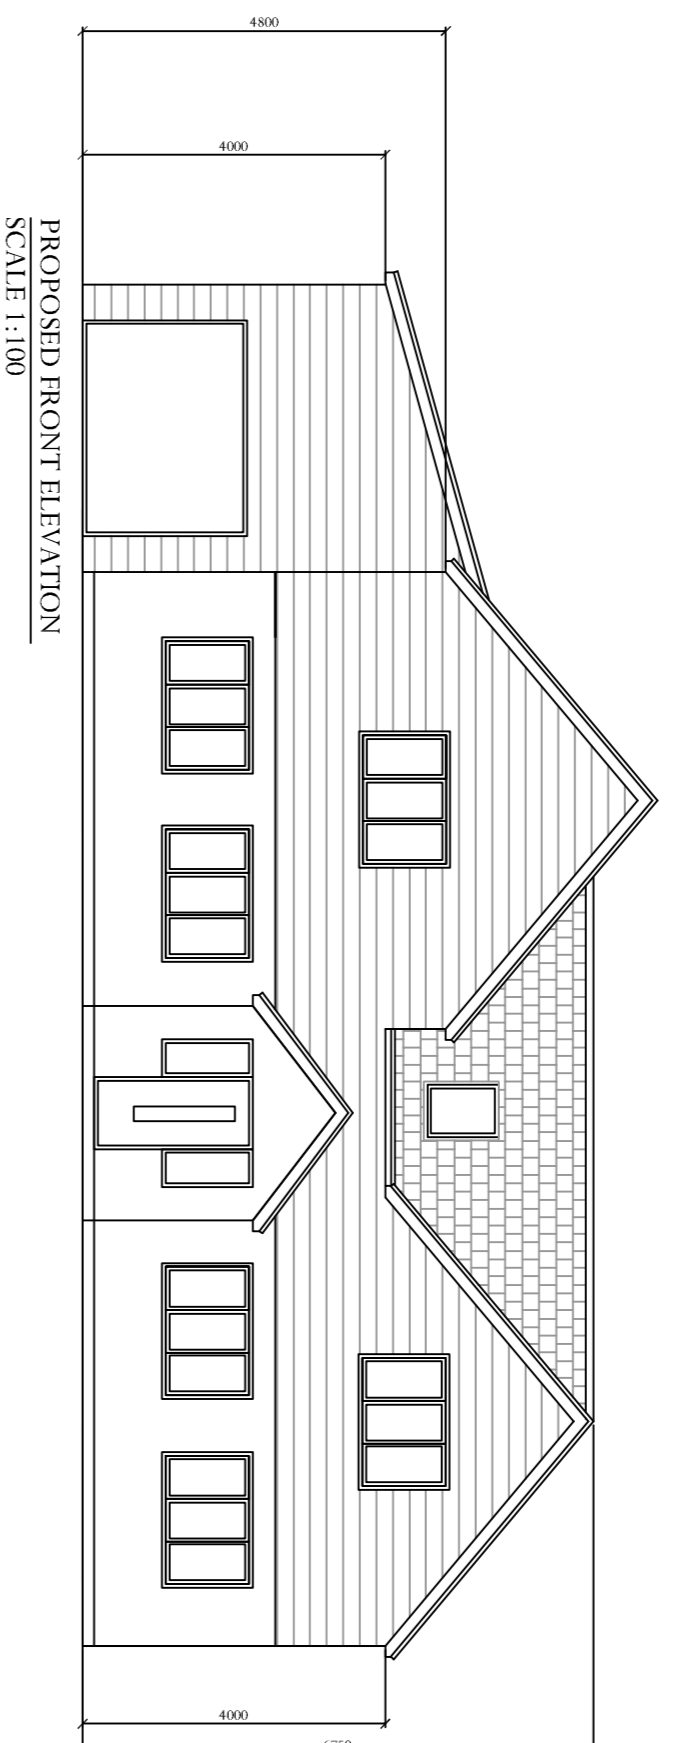
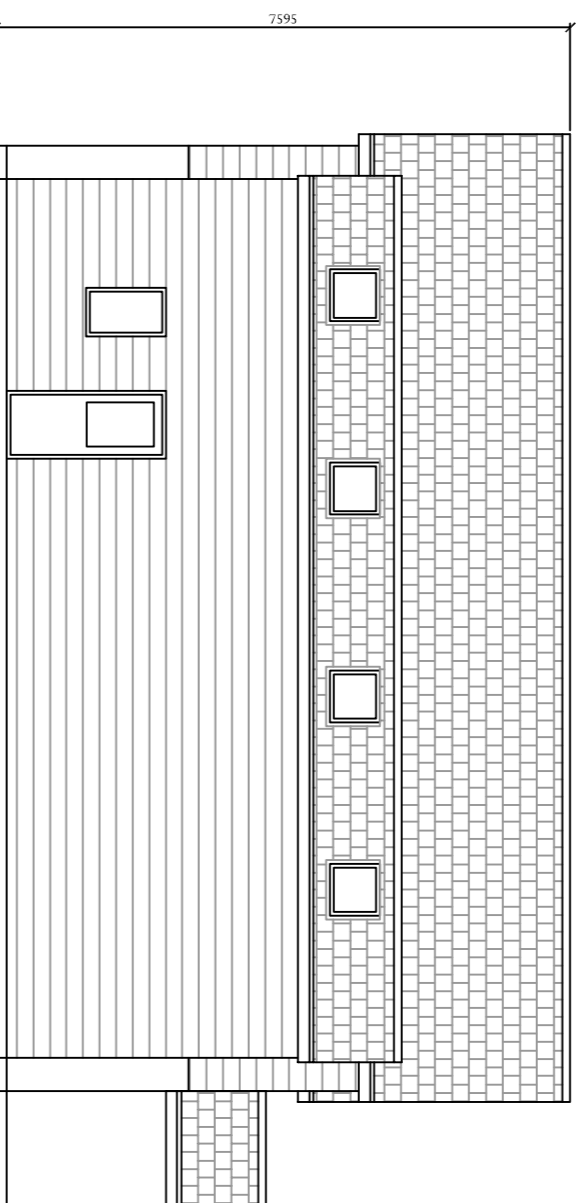
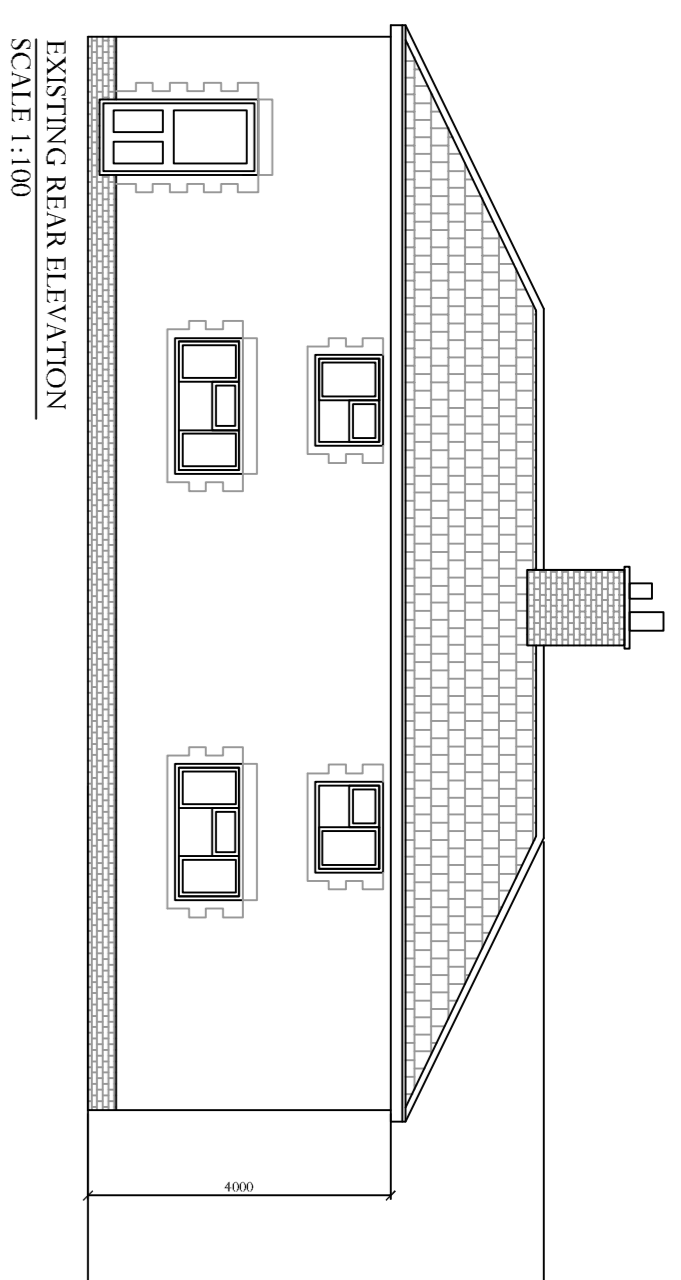
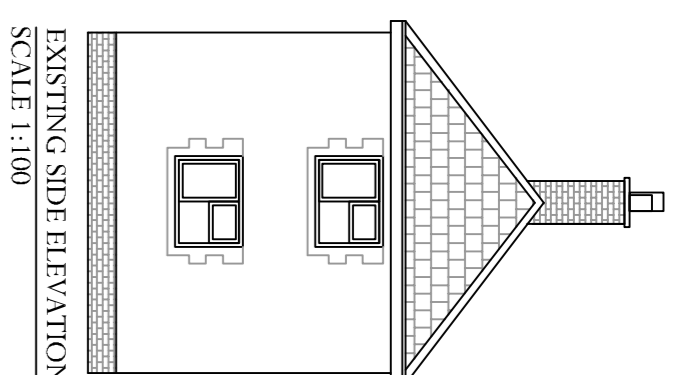
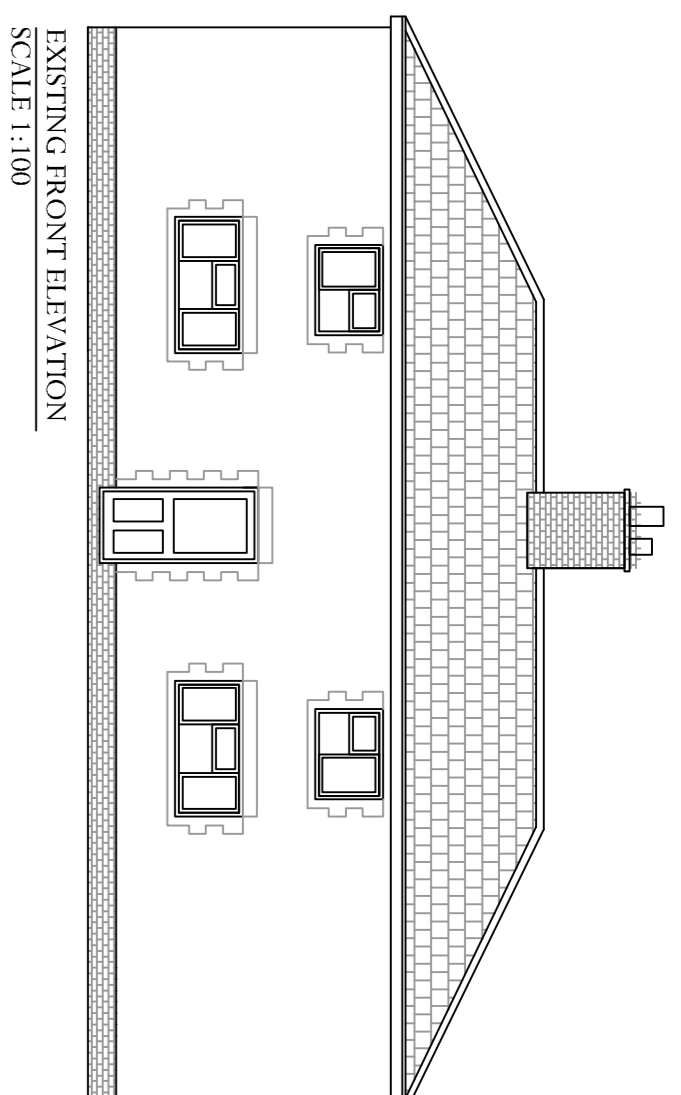
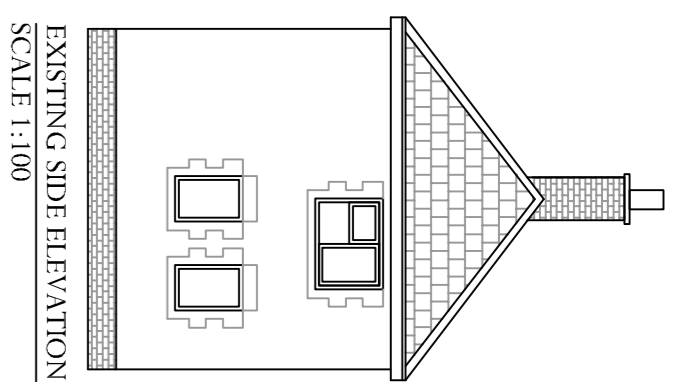
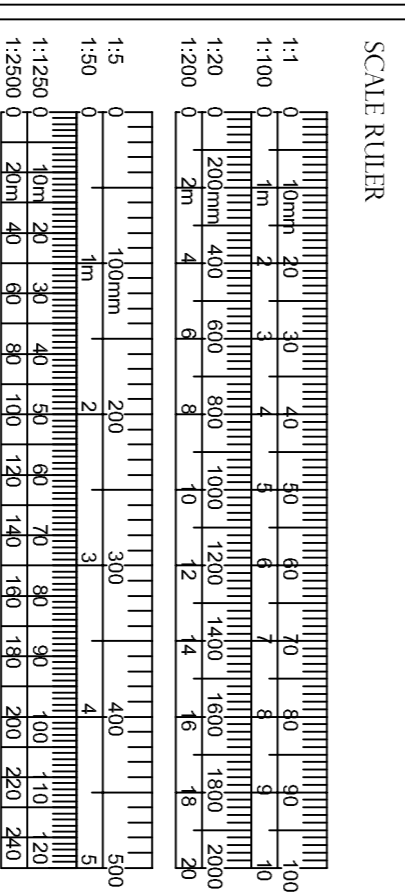


NOTES:
1. ALL DIMENSIONS IN MILLIMETRES UNLESS OTHERWISE STATED.

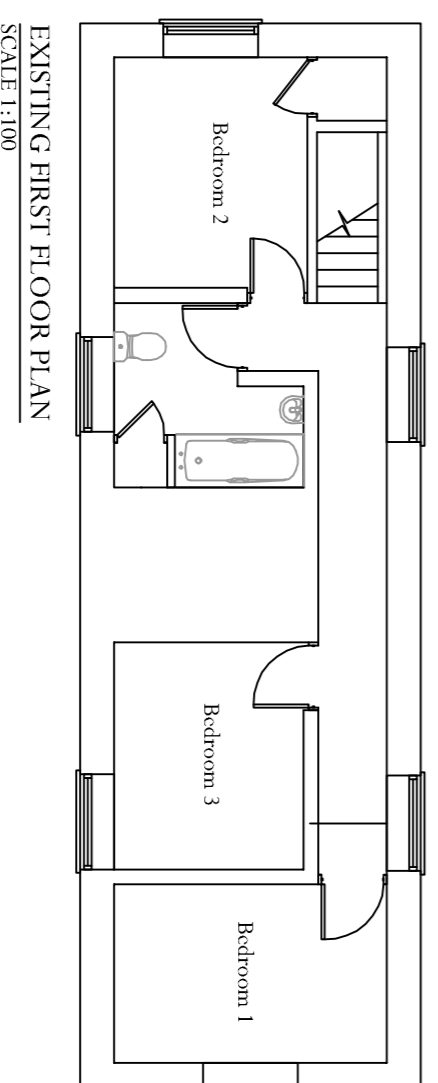

This plan includes the following Licensed Data: OS MasterMap Black and White PDF Location Plan by the Ordnance Survey National Geographic Database and incorporating surveyed revision available at the date of production. Reproduction in whole or in part is prohibited without the prior permission of Ordnance Survey. The representation of a road, track or path is no evidence of a right of way. The representation of features, as lines, is no evidence of a property boundary.
© Crown copyright and database rights. 2016. Ordnance Survey 0100031673.

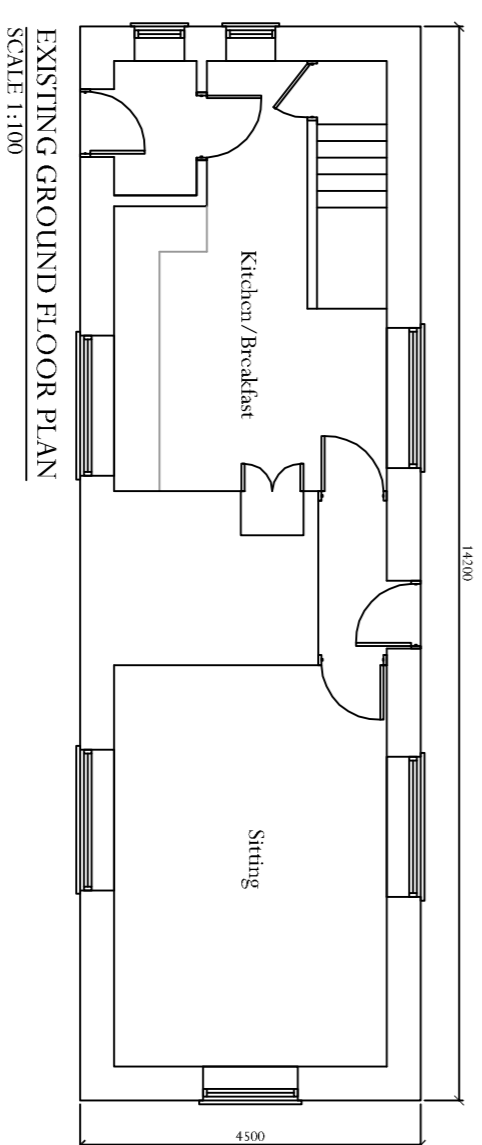

JPT DESIGN
RESIDENTIAL PLANNING & DEVELOPMENT ENGINEERING
THE STUDIO, 23 HILFMAN ROAD, UPPER CAMBERG, CB23 1AN
WWW.JPTDESIGN.CO.UK

Drawing Title -

EXISTING & PROPOSED PLANS, ELEVATIONS AND SITE PLANS

Client - MANOR CONSTRUCTION

Address THE PINK COTTAGE, KIRTLING

Scale - AS SHOWN @ A1 Date - JULY 23

Dwg. No. - JPT/MNC/0723/001 Rev.

The
BLOCK PLAN (proposed)
SCALE 1:300

