


Proposed Site plan
Scale: 1:1250 @ A1 Print

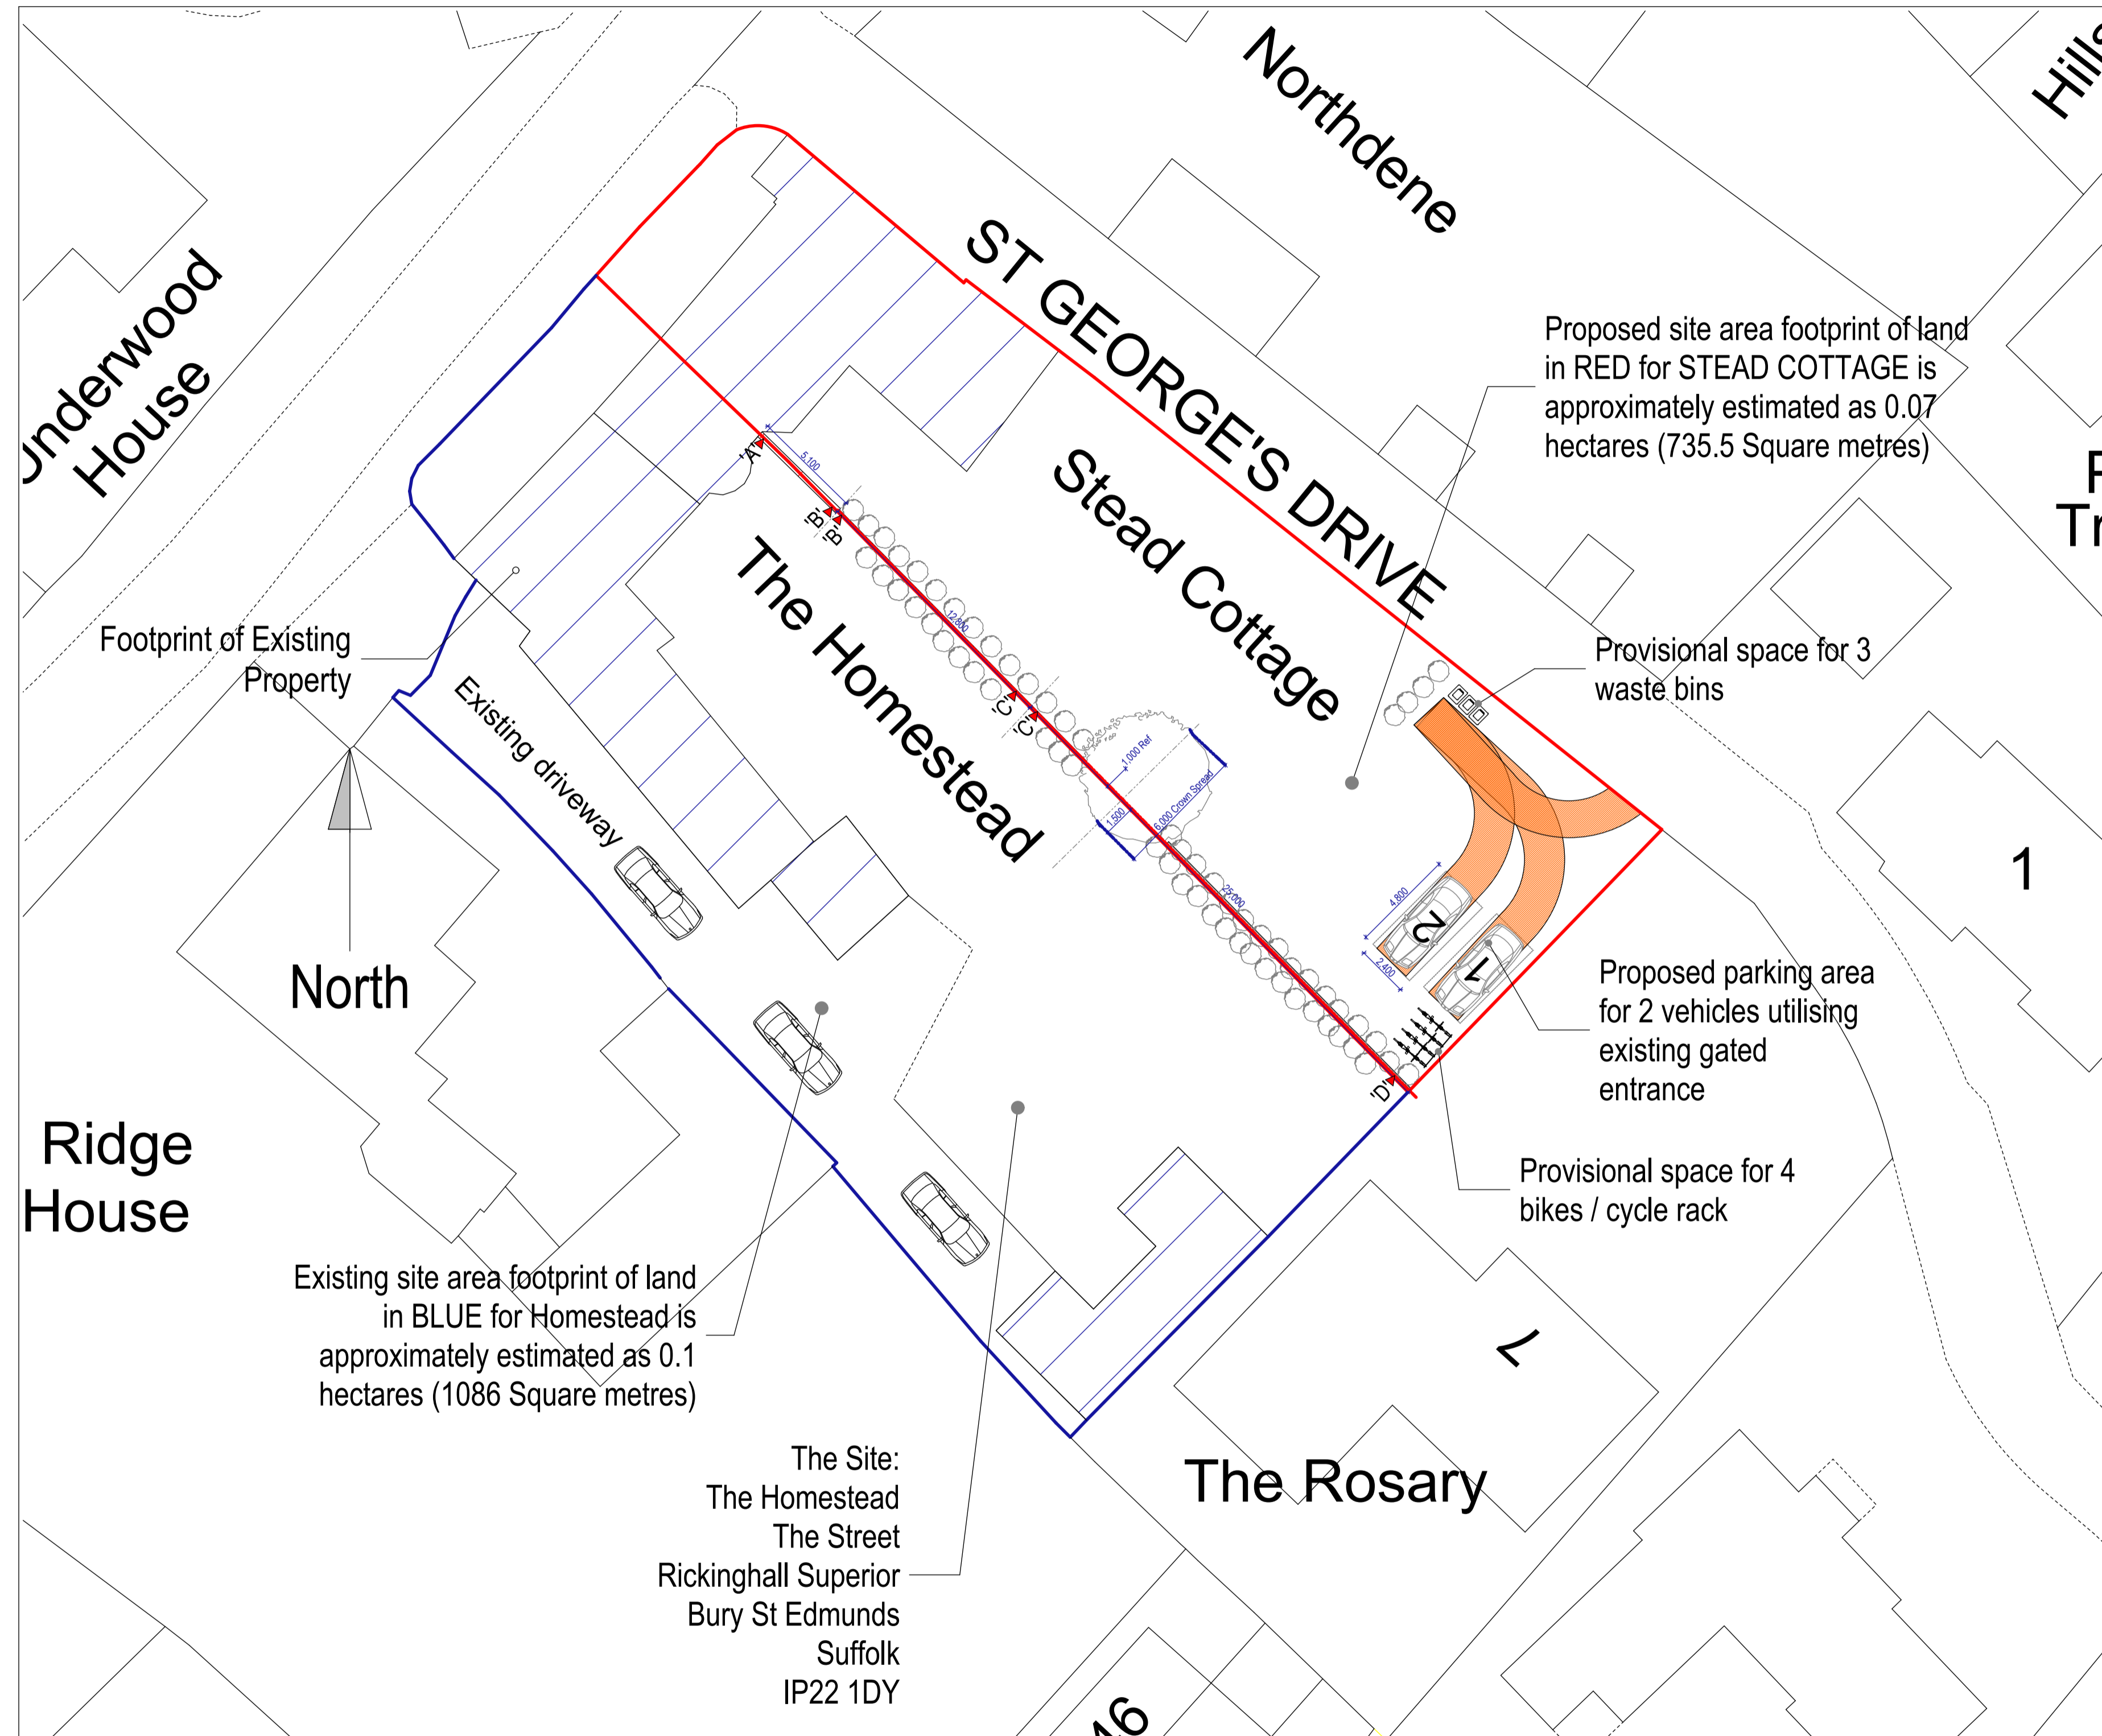

Proposed Block Plan
Scale: 1:200 @ A1 Print

PL3 20.07.23 : Bin Storage and Cycle rack position added: mnl
 PL2 13.07.23 : Indicative hedging position added: mnl
 PL1 10.07.23 : Position of 2 parking spaces added: mnl
 PL0 17.05.23 : Issued to client for approval: mnl

MNL DESIGNS LTD
 5 Heather Close Thurston Bury St. Edmunds Suffolk IP31 3PX **tele:** 01359 232507 **Mo:** 07827 683 702 **e:** lewisml521@gmail.com

client:	job:	drawing:
Mrs Joyce Deakin	The Homestead The Street Rickinghall Superior Bury St Edmunds Suffolk IP22 1DY	Proposed Site and Block Plan of the property
scale:	date:	dm:
as shown	20/07/23	mnl
job no.:	job no.:	rev.:
	MNL435	05
		PL3