


Existing Side Elevation
Scale: 1:100 @ A1 Print

Existing Part Rear Elevation
Scale: 1:100 @ A1 Print

Existing Side Elevation
Scale: 1:100 @ A1 Print

Existing Part Front Elevation
Scale: 1:100 @ A1 Print

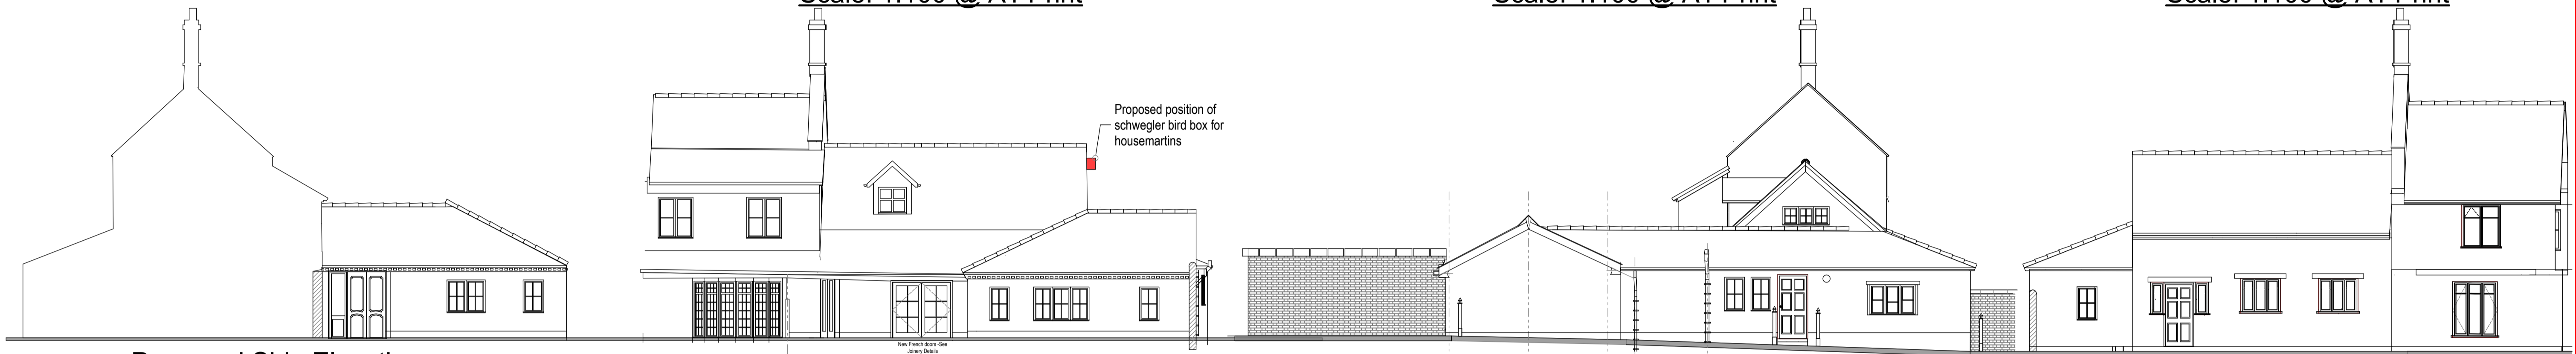


Proposed Side Elevation
Scale: 1:100 @ A1 Print


Proposed Part Rear Elevation
Scale: 1:100 @ A1 Print

Proposed Side Elevation
Scale: 1:100 @ A1 Print


Proposed Part Front Elevation
Scale: 1:100 @ A1 Print

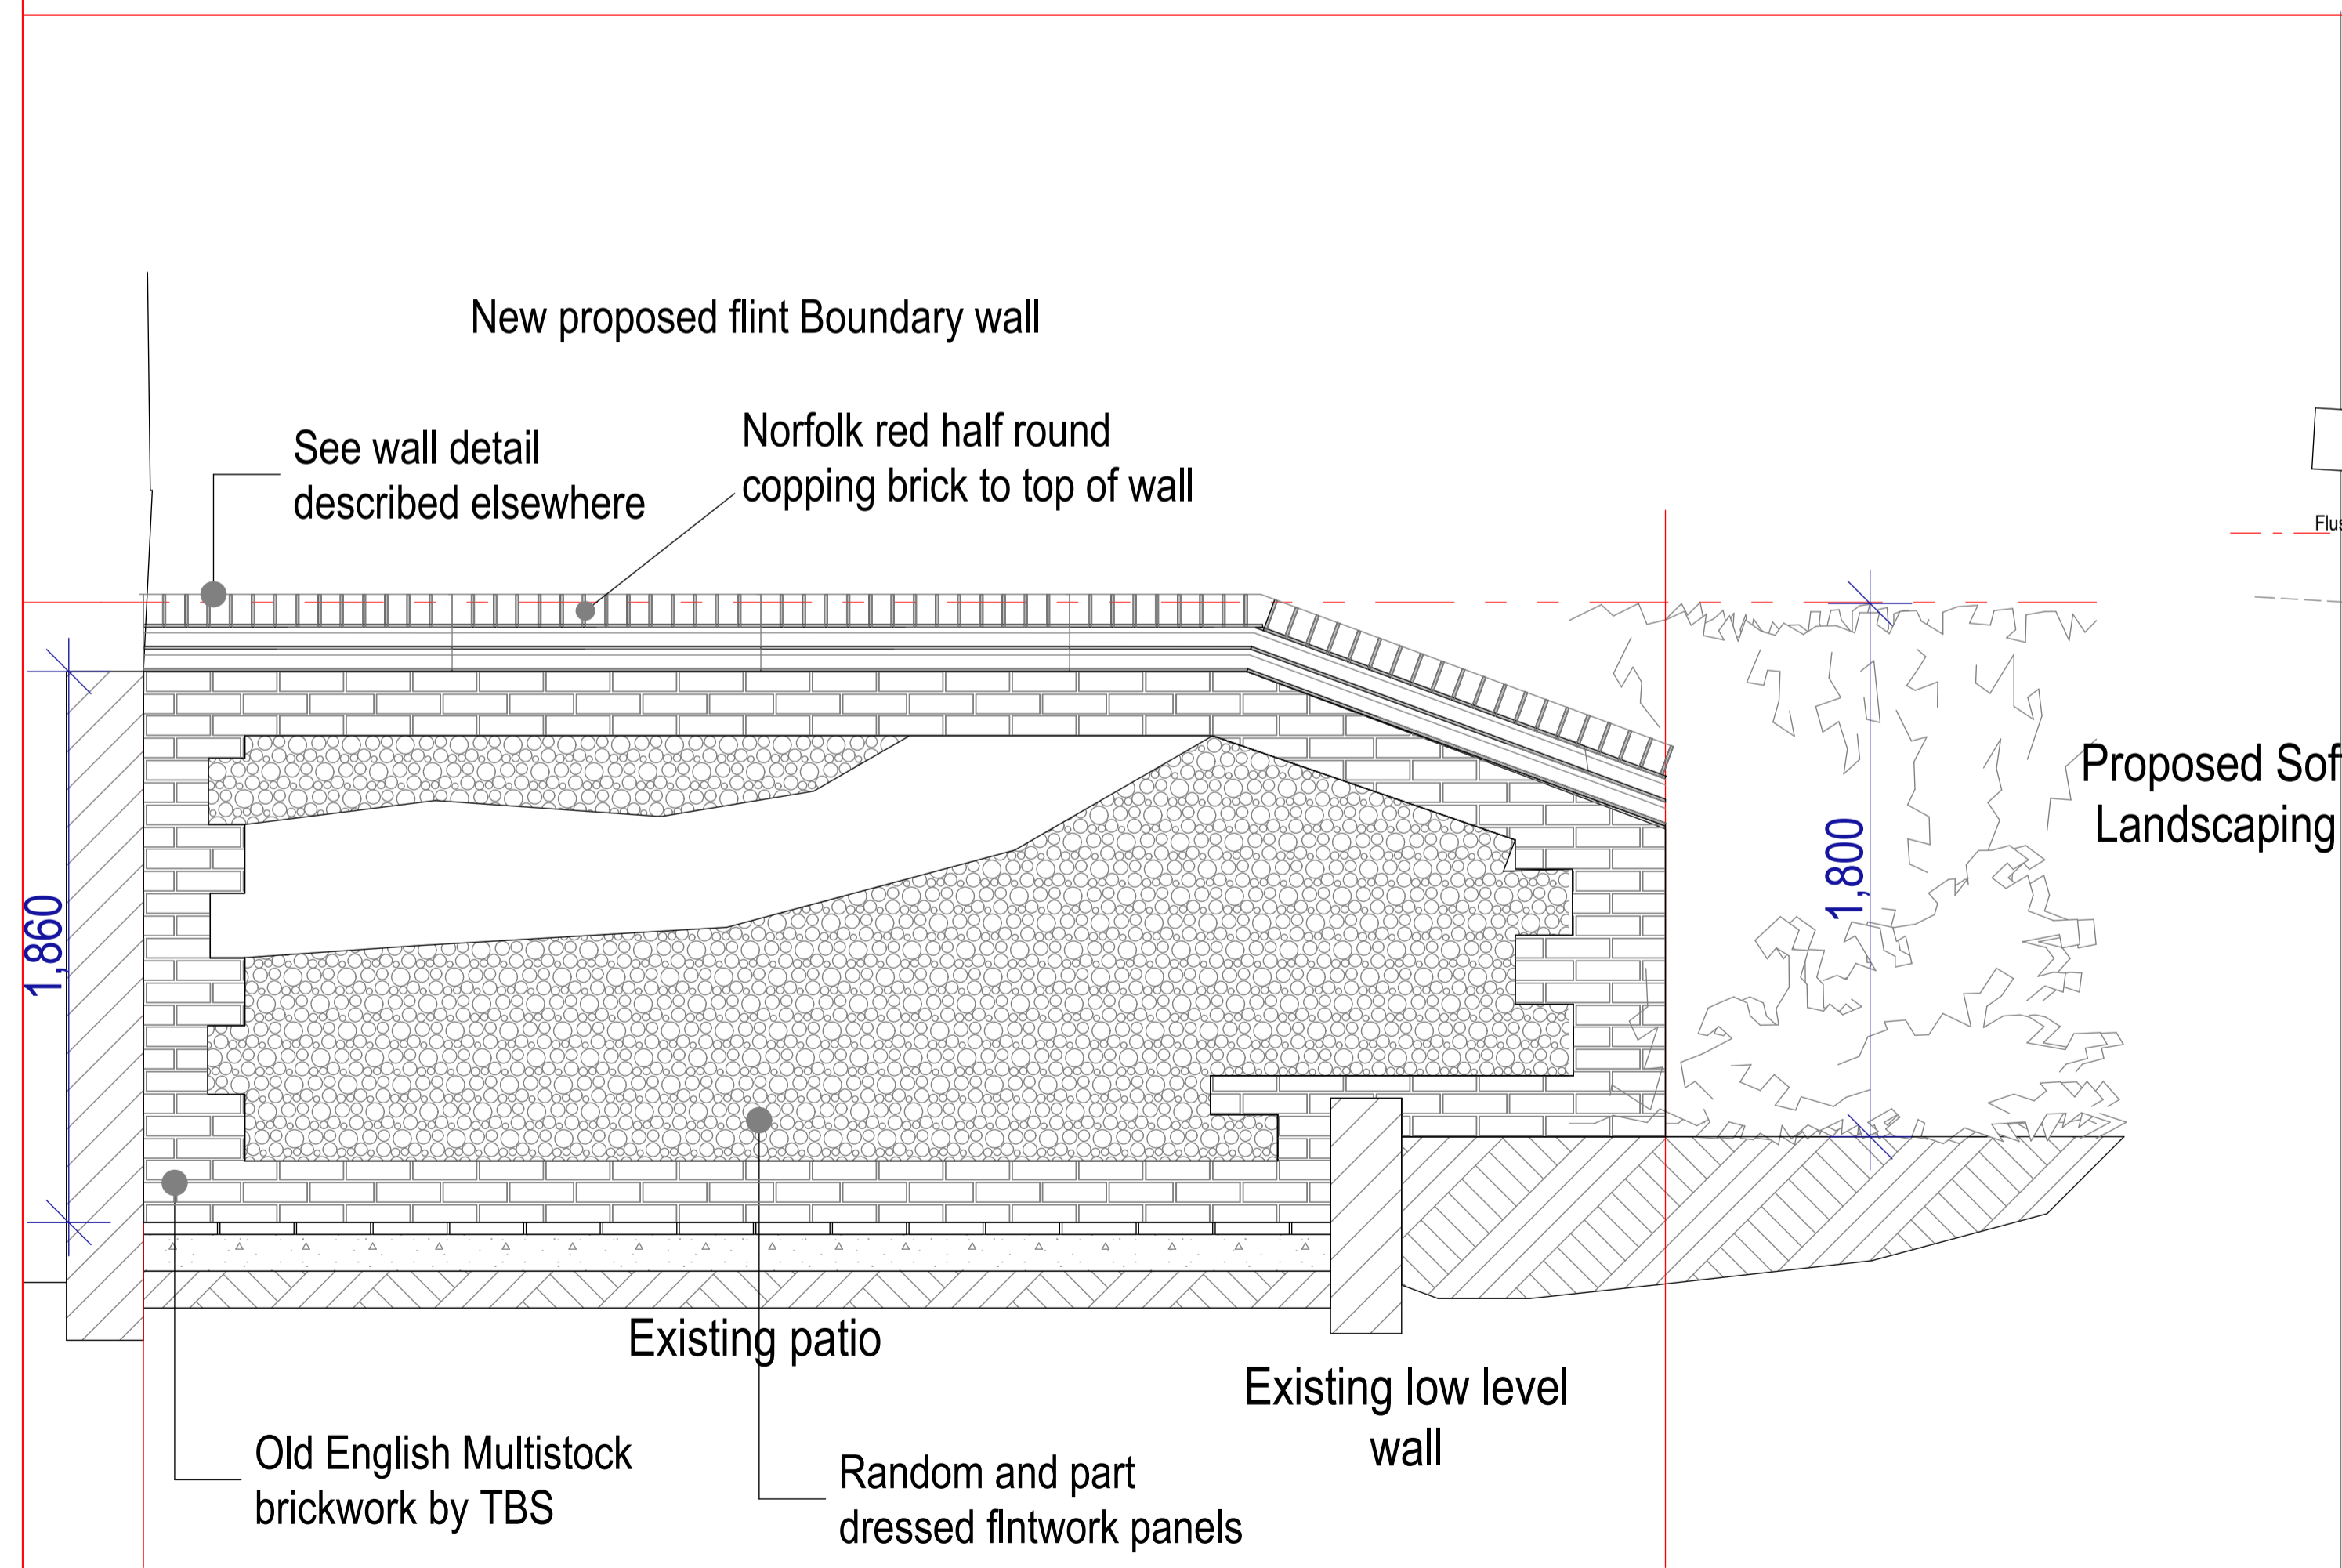

Proposed Boundary Wall (A-B on report)
Scale: 1:20 @ A1 Print

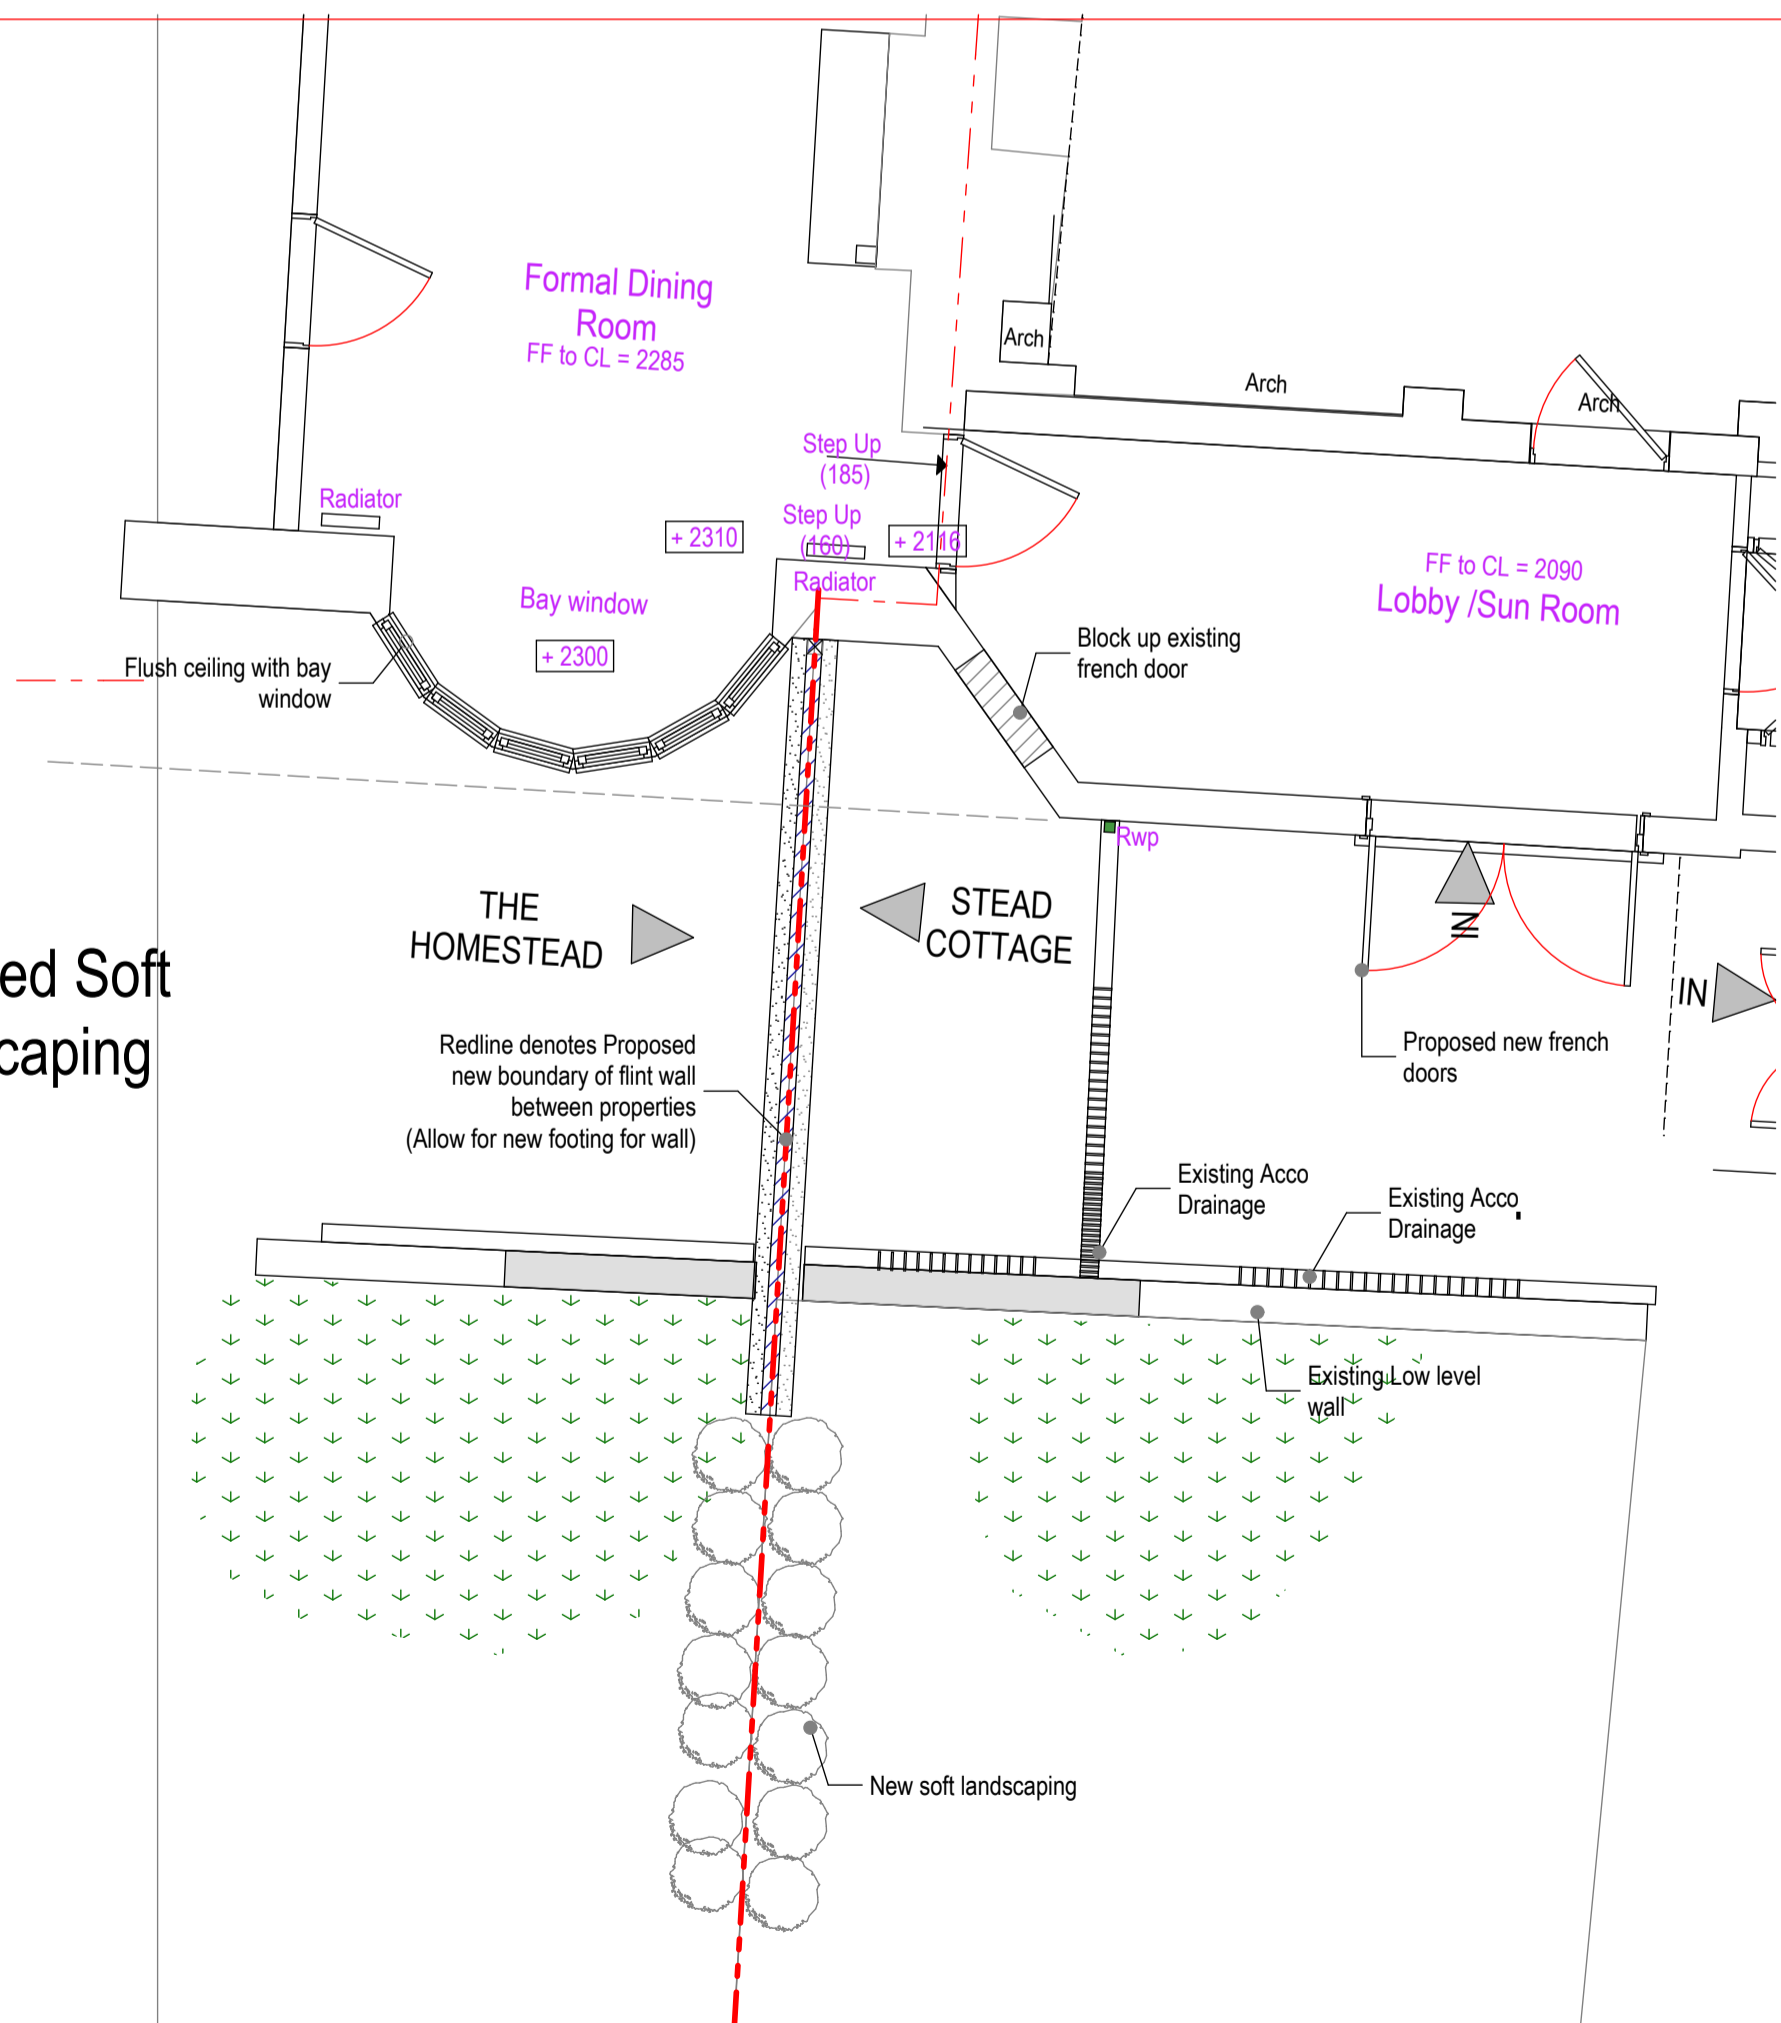

Proposed Position of Boundary Wall (A-B On Report)
Scale: 1:50 @ A1 Print

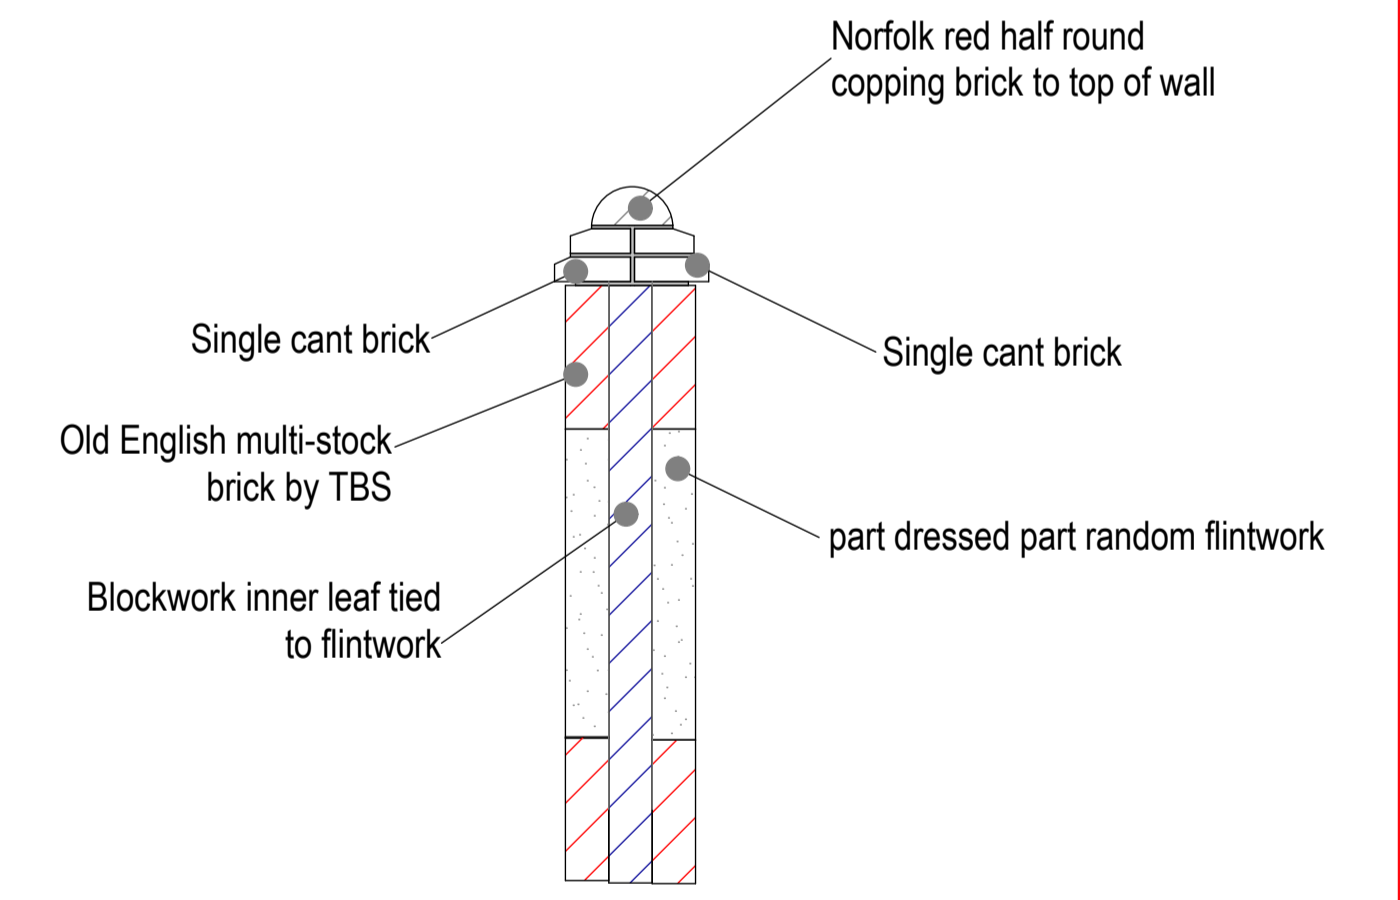

Proposed Details of Wall
Scale: 1:20 @ A1 Print

PL2 02.07.23 : Bird box position added : mnl
 PL1 02.06.23 : Glazing Bars added to french doors : mnl
 PL0 30.05.23 : Issued to client for approval : mnl

MNL DESIGNS LTD
 5 Heather Close Thurston Bury St. Edmunds Suffolk IP31 3PX **tele:** 01359 232507 **Mo:** 07827 683 702 **e:** lewisnm521@gmail.com

client: Mrs Joyce Deakin
 job: The Homestead
 The Street
 Rickinghall Superior
 Bury St Edmunds
 Suffolk
 IP22 1DY
 drawing: Existing & Proposed
 Elevations & Proposed
 Boundary Wall Details

scale: as shown	date: 06/07/23	dm.: mnl	job no.: MNL435	drg. no.: 03	rev.: PL1
-----------------	----------------	----------	-----------------	--------------	-----------