




North Elevation
1:100

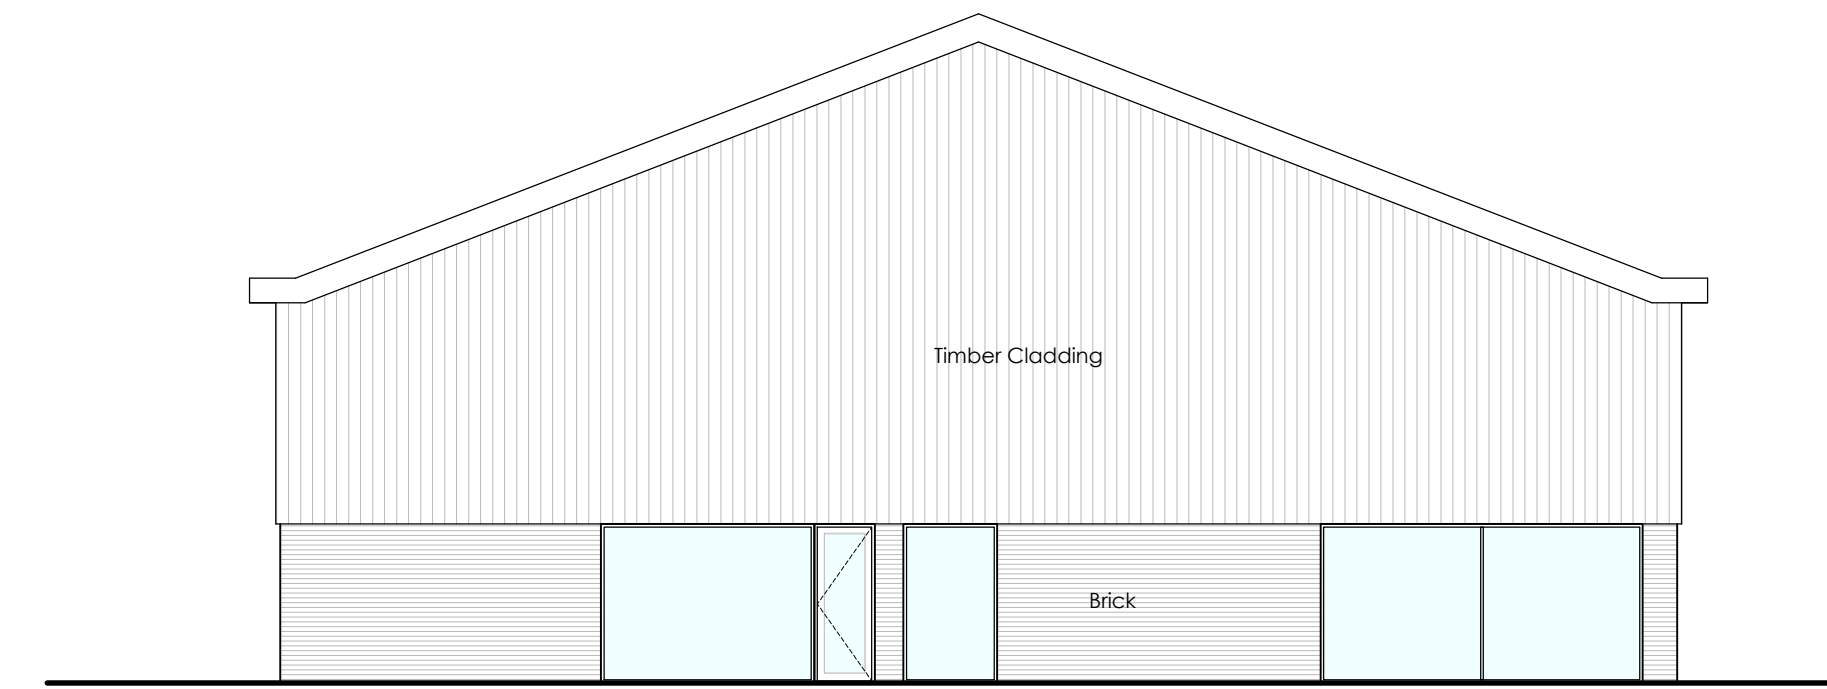


West Elevation
1:100

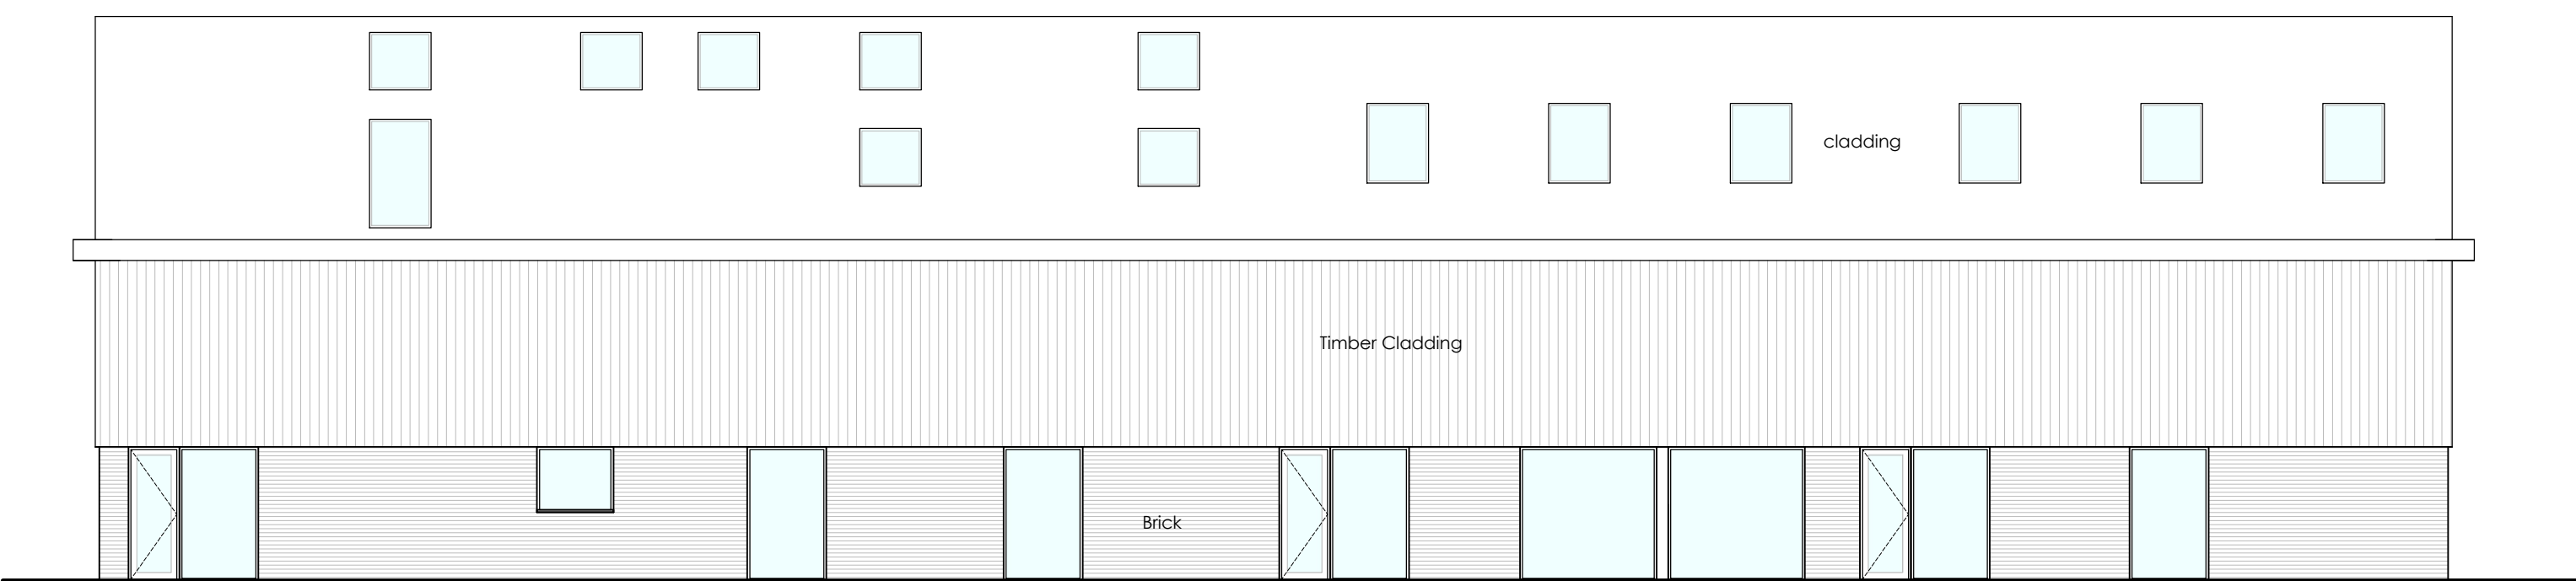

South Elevation
1:100

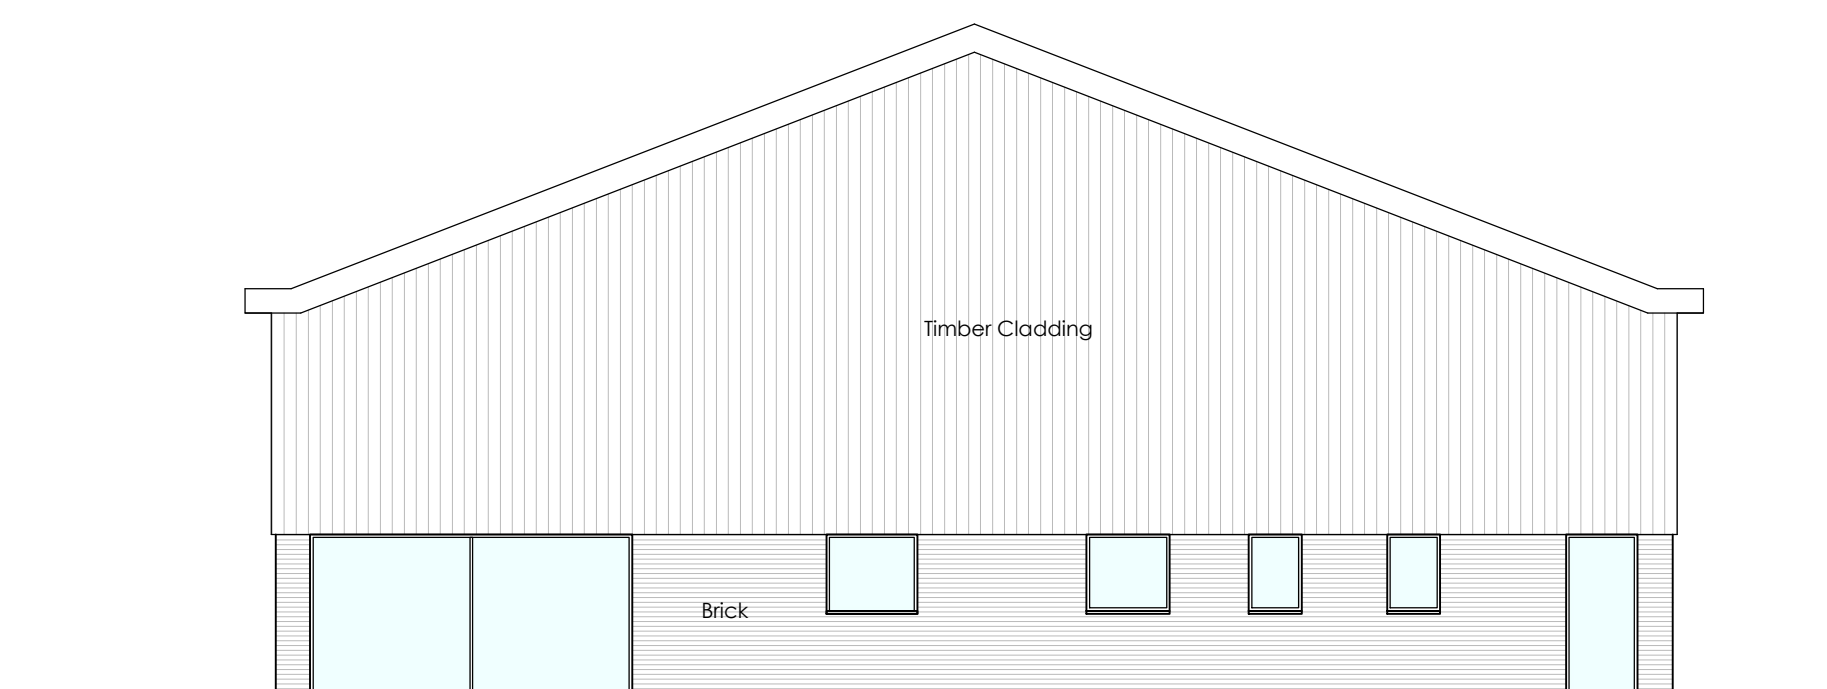


West Elevation
1:100

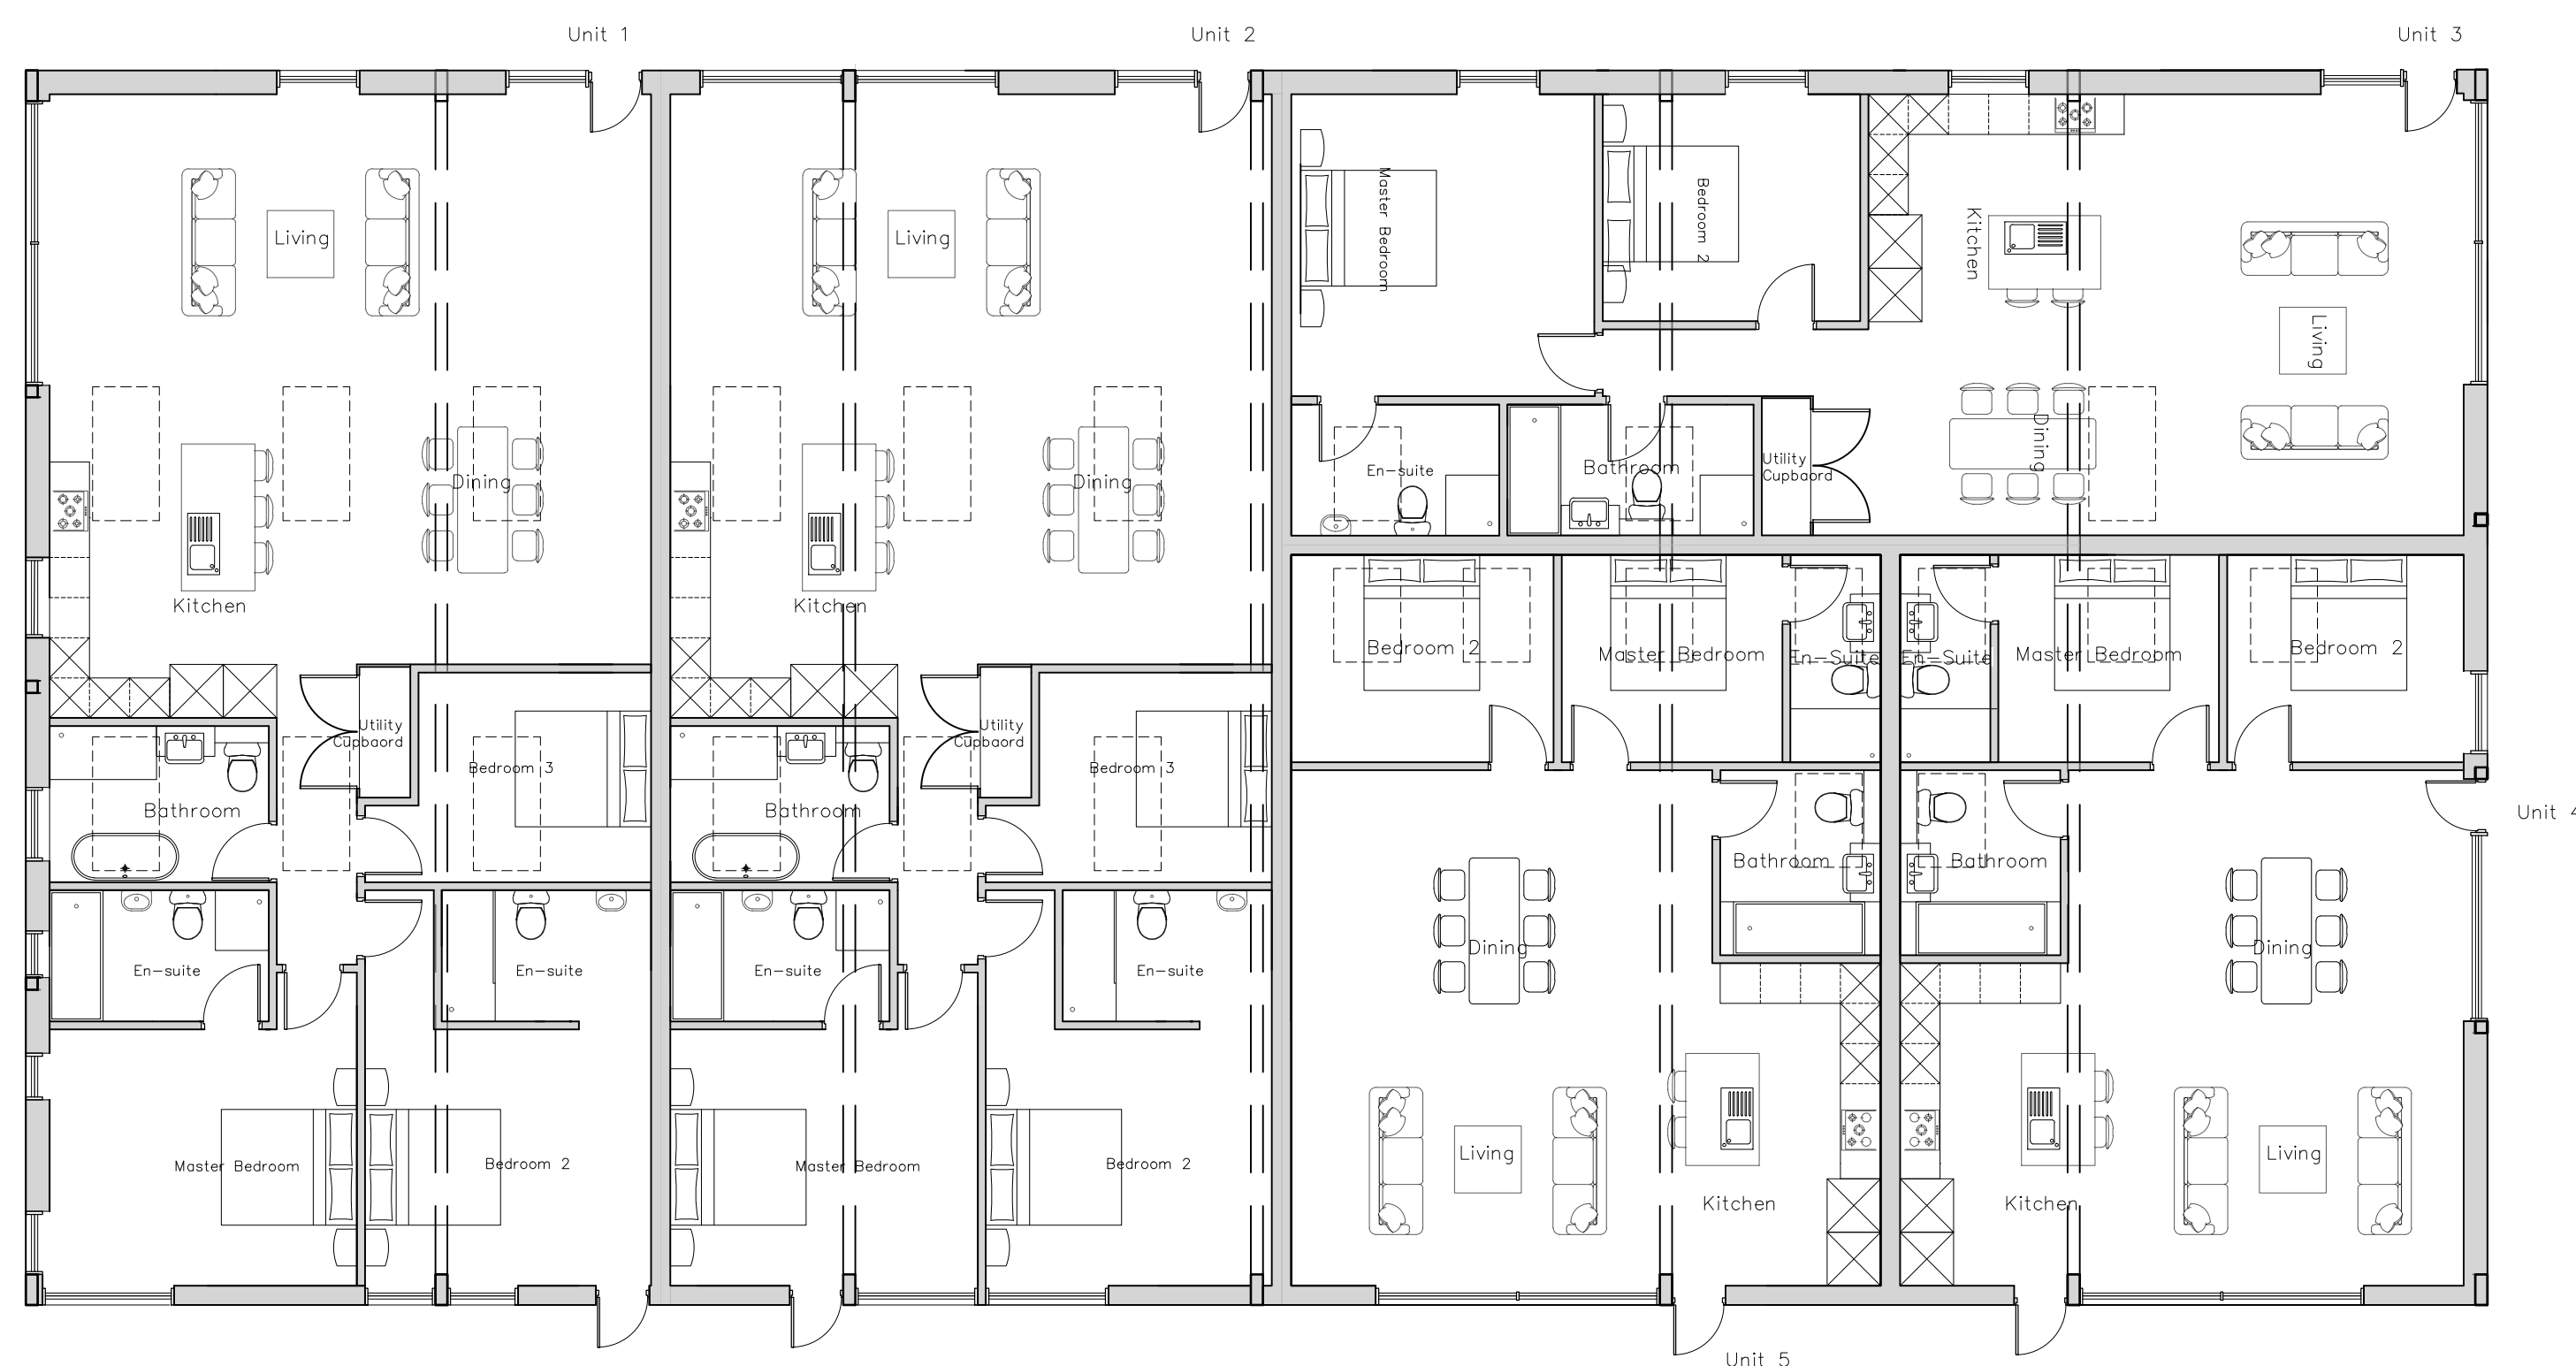

revision	description	date

Client: Mr J Forrest		
Job Title: Elm Farm, Mickfield		
Drawing Title: Proposed Plan and Elevations		
Scale: 1:100	Drawn By: LA	Date: Jan 2023
Job Number: 6870.2	Drawing Number: 02	Status: Preliminary

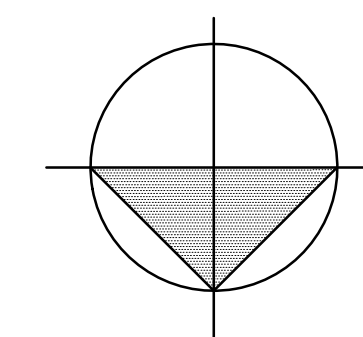

0m 1m 2m 3m
scale 1:100

Chartered Architects & Chartered Building Surveyors
Unit 12 Park Farm, Fornham St Genevieve, Bury St Edmunds, IP28 6TS
01284 760421 info@whitworth.co.uk www.whitworth.co.uk

NOTE:
Do not scale from this drawing except for the purposes of planning. Confirm all dimensions on site. Refer any discrepancies to the Architect before work is put in hand. Read this drawing in conjunction with the relevant sections of the specification, schedule of works and other drawings.

This drawing is copyright of whitworth.