




North Elevation  
1:100

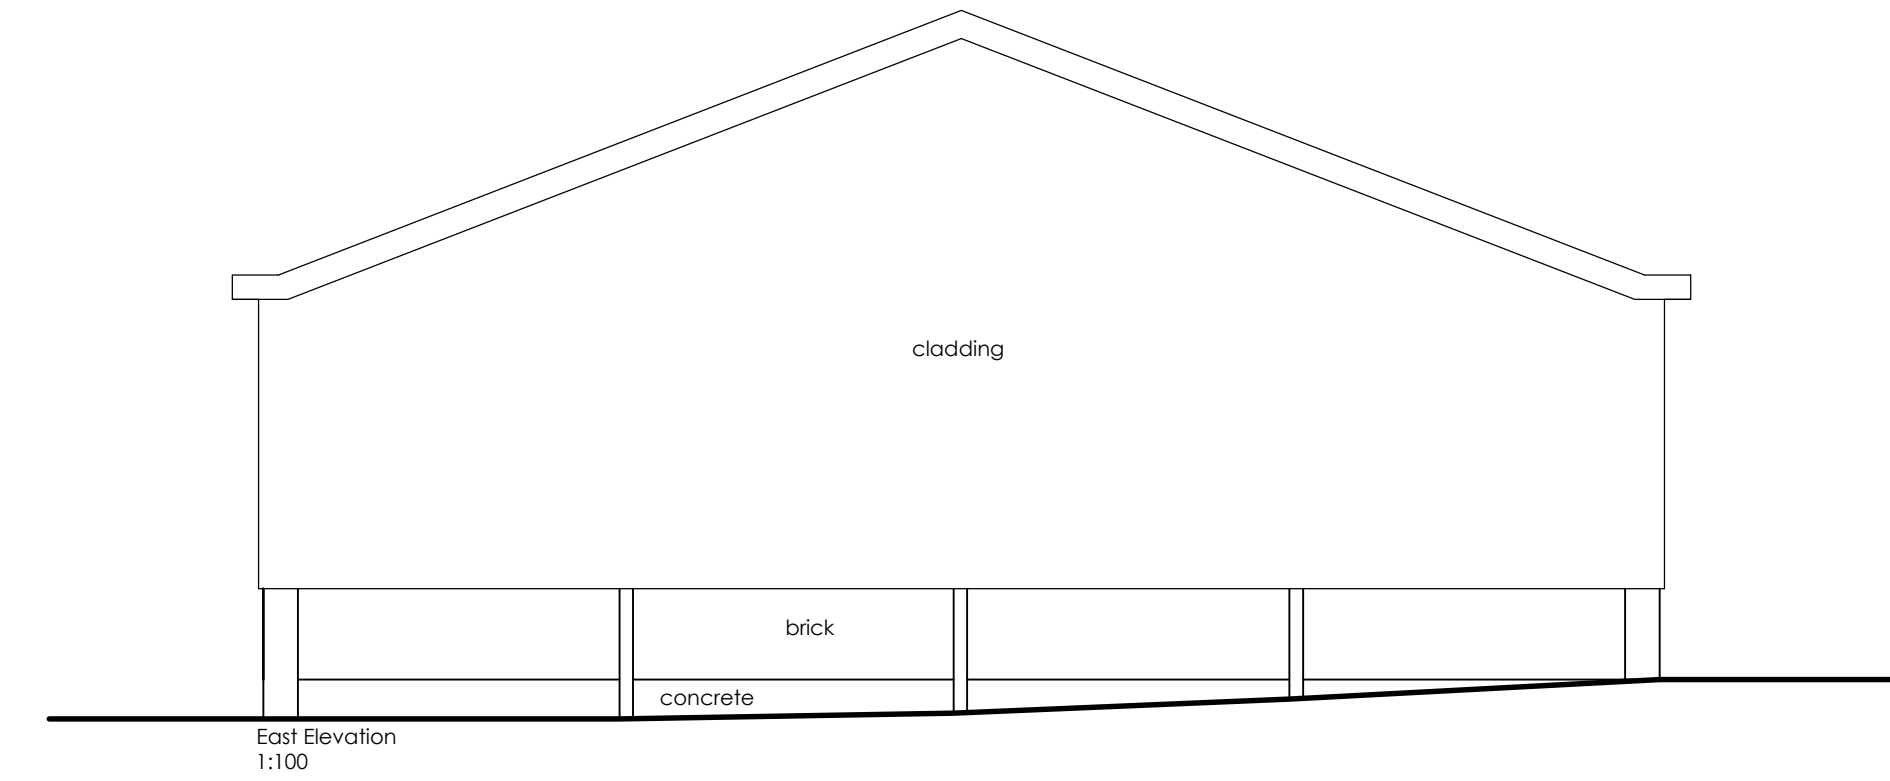


East Elevation  
1:100

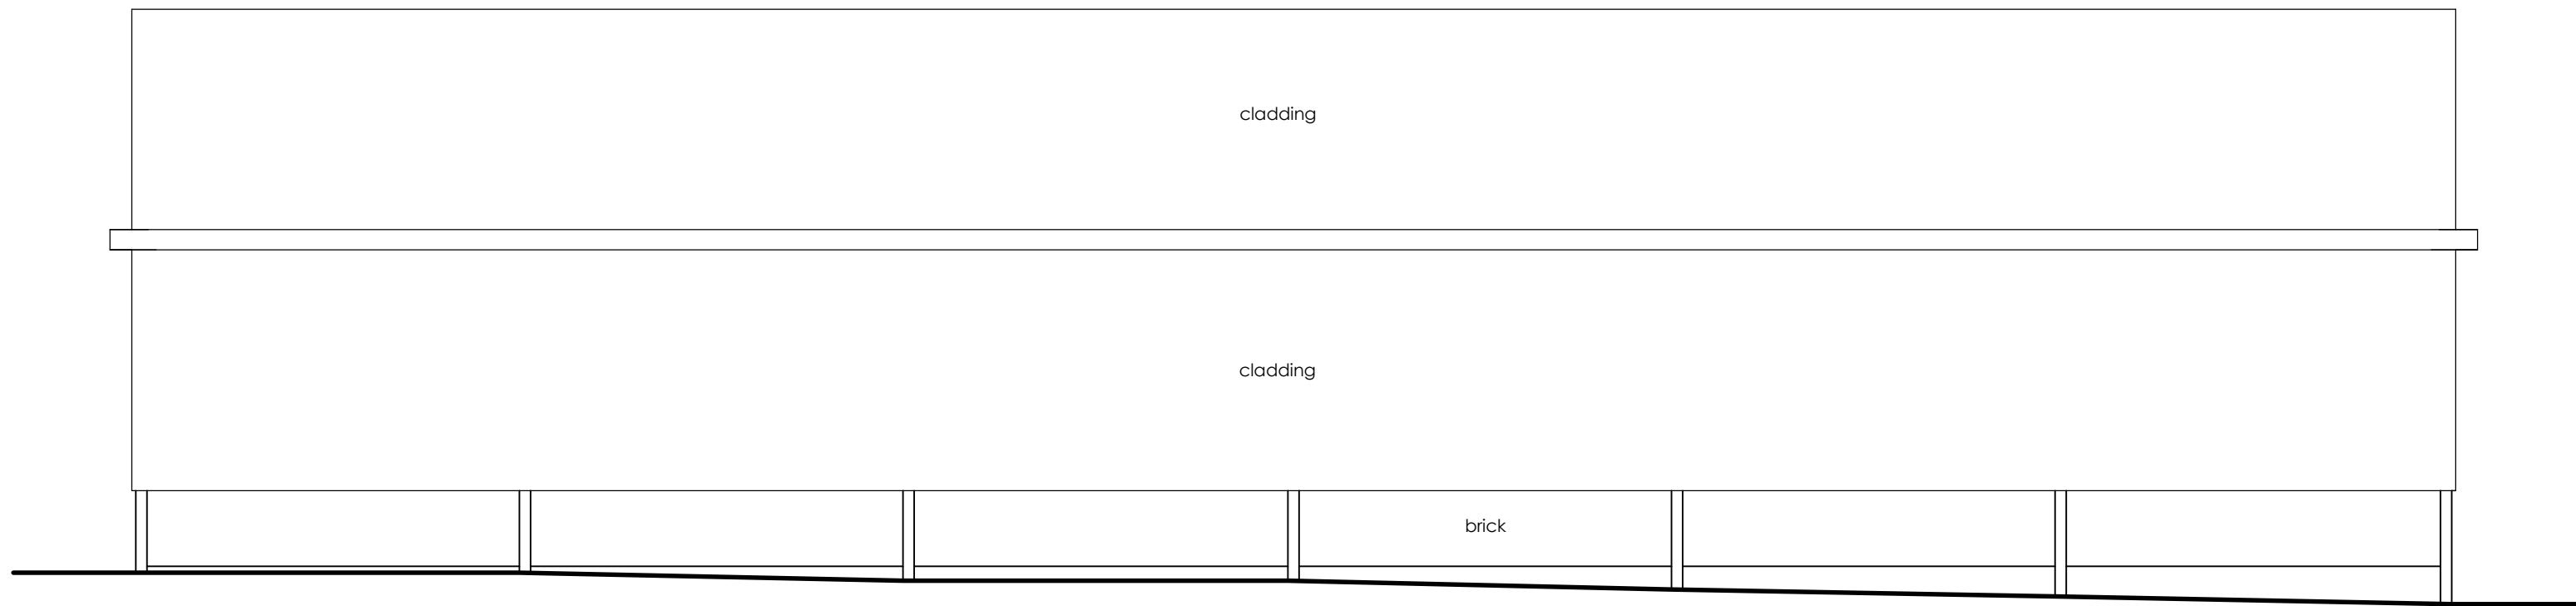

South Elevation  
1:100

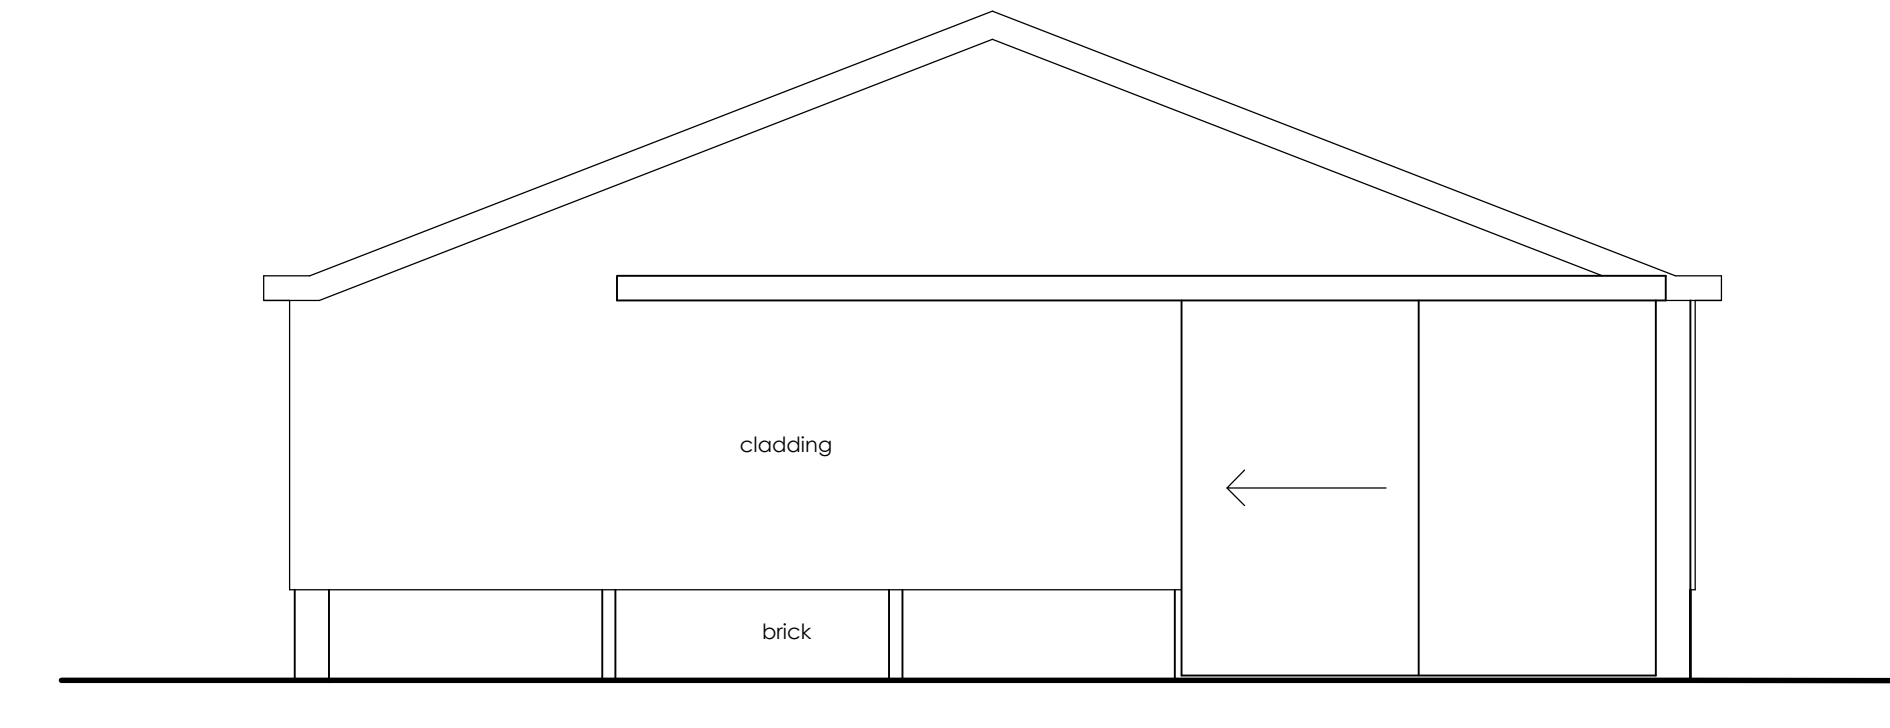



West Elevation  
1:100

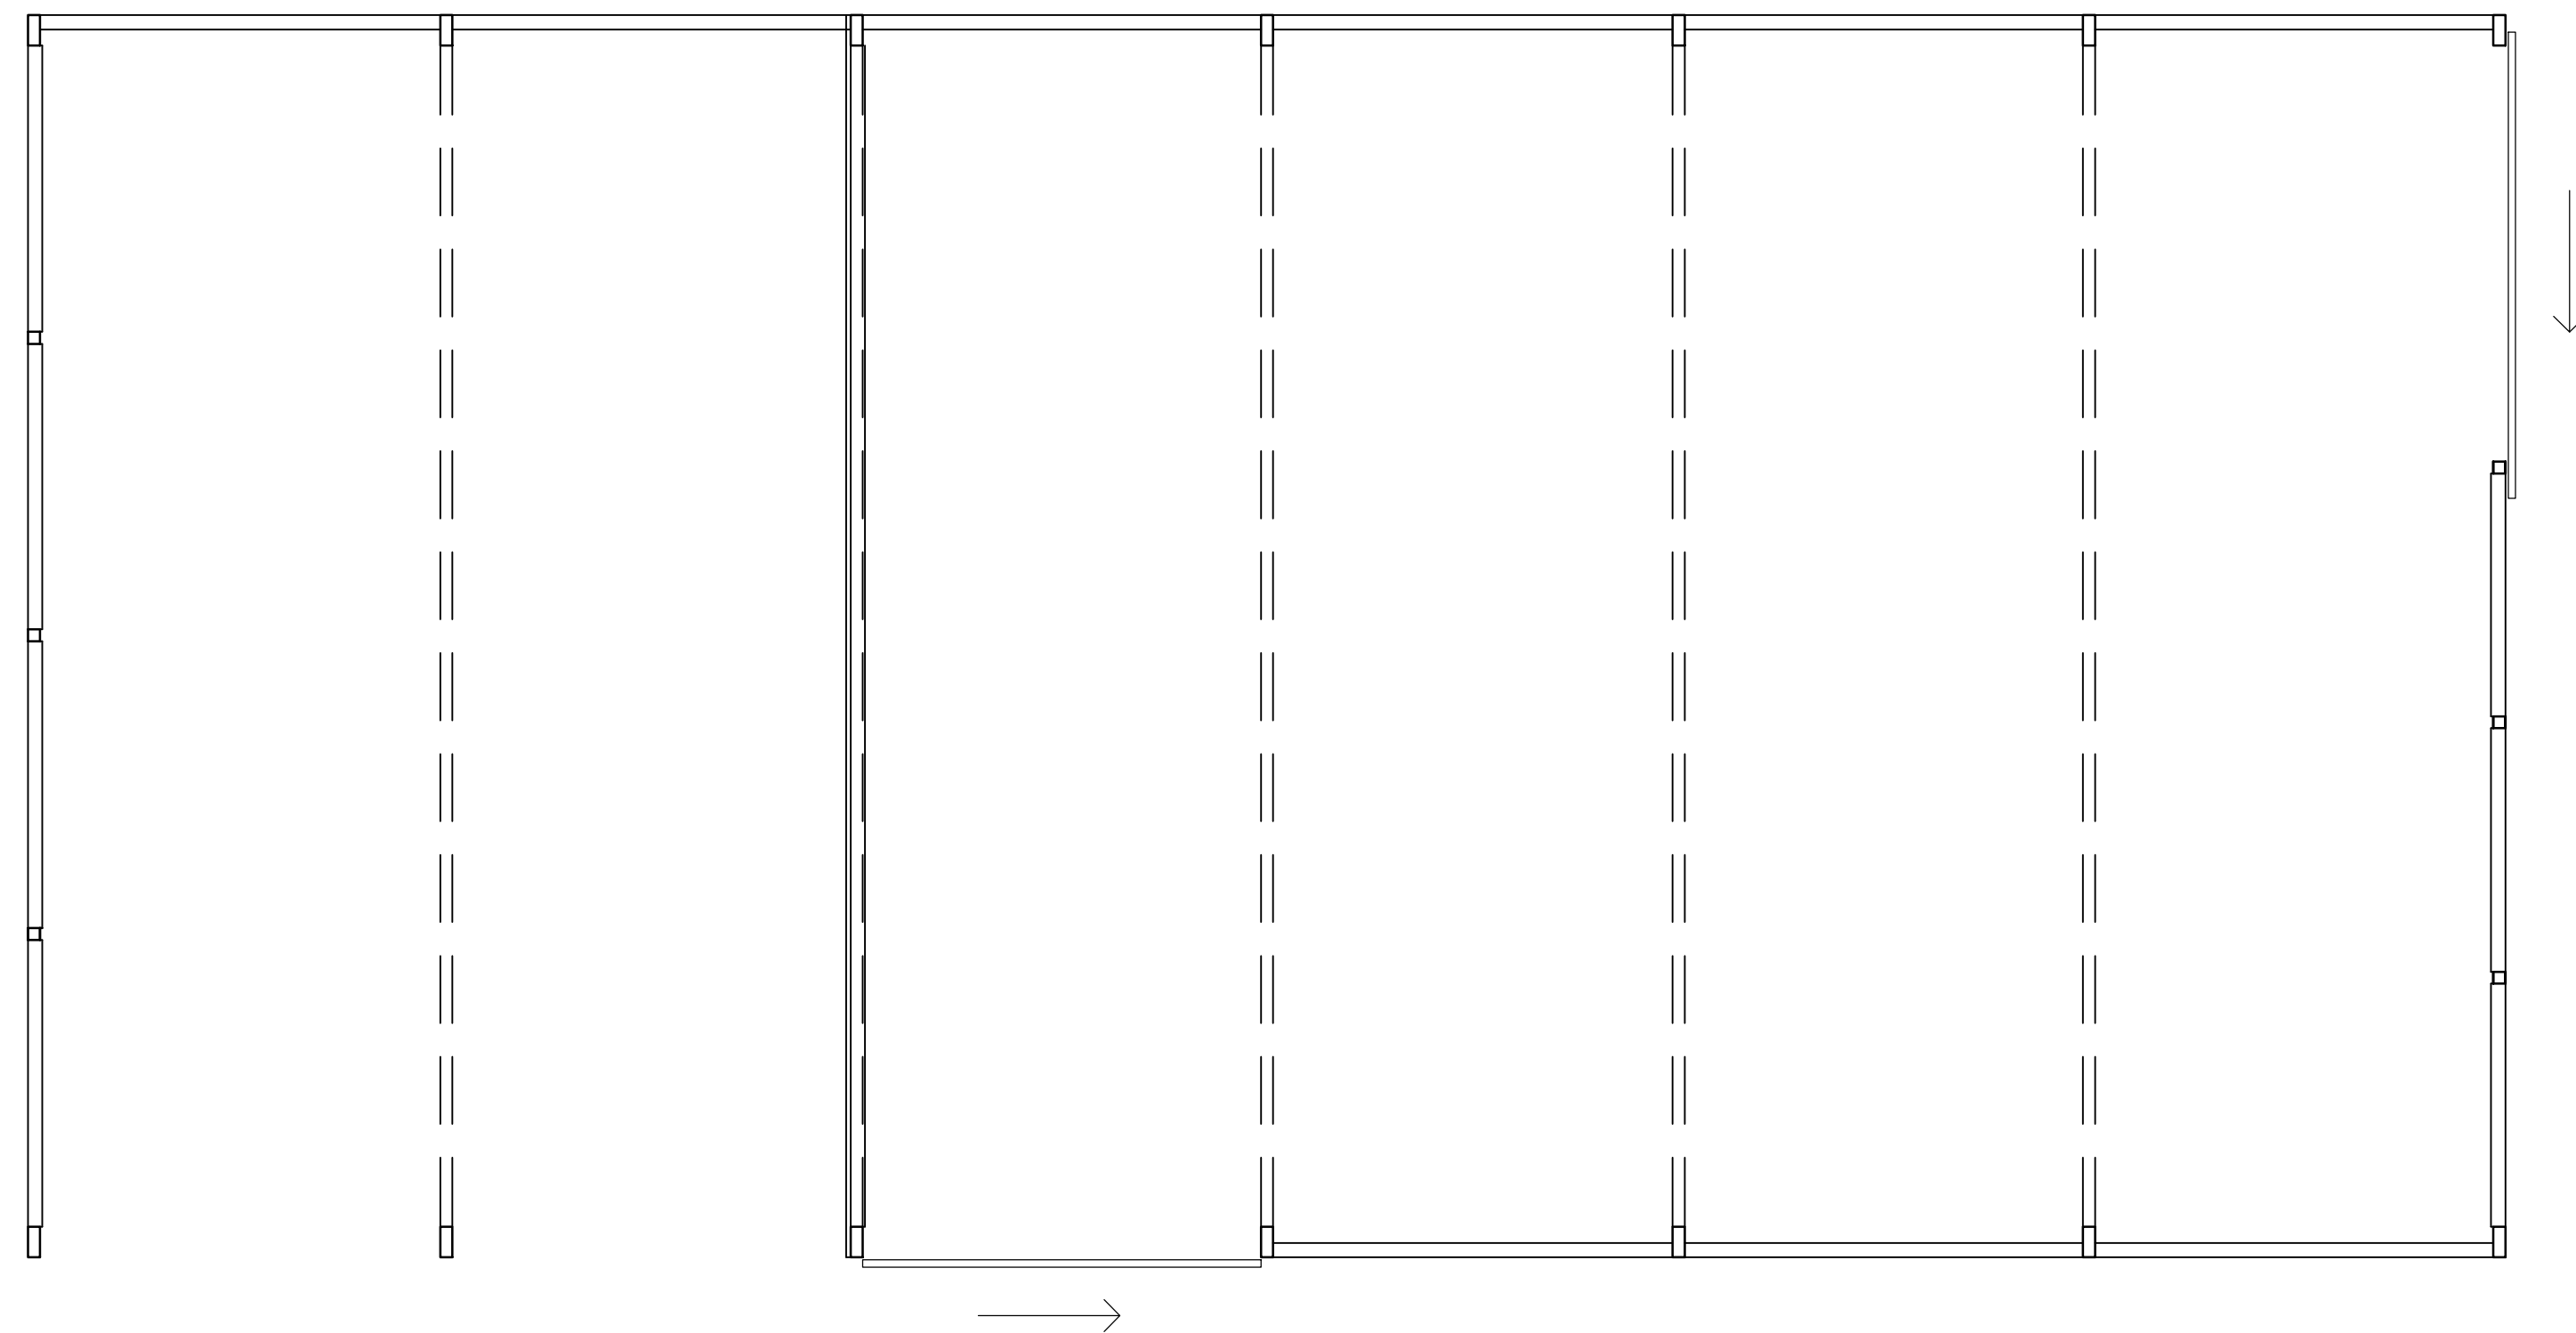

Ground Floor Plan  
1:100

revision	description	date

Client: Mr J Forrest  
 Job Title: \_\_\_\_\_  
 Drawing Title: Elm Farm, Mickfield  
**Existing Plan and Elevations**  
 Scale: 1:100      Drawn By: LS      Date: Dec 2022  
 Job Number: 6870.2      Drawing Number: 01      Status: Preliminary

 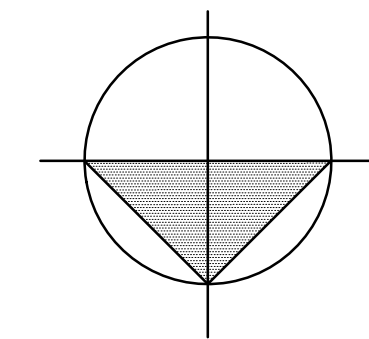

**whitworth**

Chartered Architects & Chartered Building Surveyors  
 Unit 12 Park Farm, Fortham St Genevieve, Bury St Edmunds, IP28 6TS  
 01284 780421 info@whitworth.co.uk www.whitworth.co.uk

NOTE:  
 Do not scale from this drawing except for the purposes of planning. Confirm all dimensions on site. Refer any discrepancies to the Architect before work is put in hand. Read this drawing in conjunction with the relevant sections of the specification, schedule of works and other drawings.

This drawing is copyright of whitworth.