





PROPOSED FRONT ELEVATION 1:100

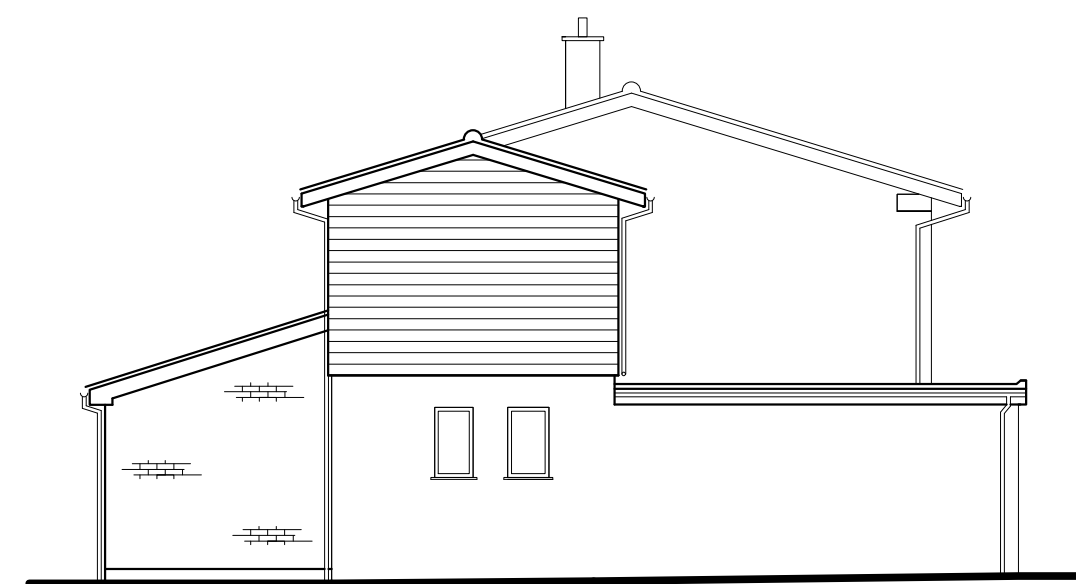


PROPOSED SIDE ELEVATION 1:100




PROPOSED REAR ELEVATION 1:100

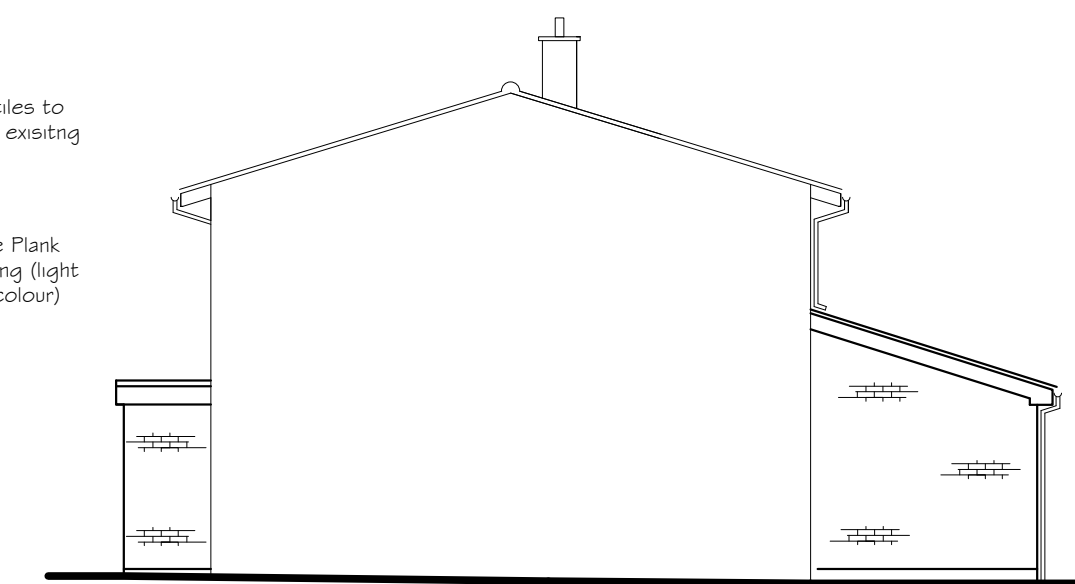


PROPOSED SIDE ELEVATION 1:100

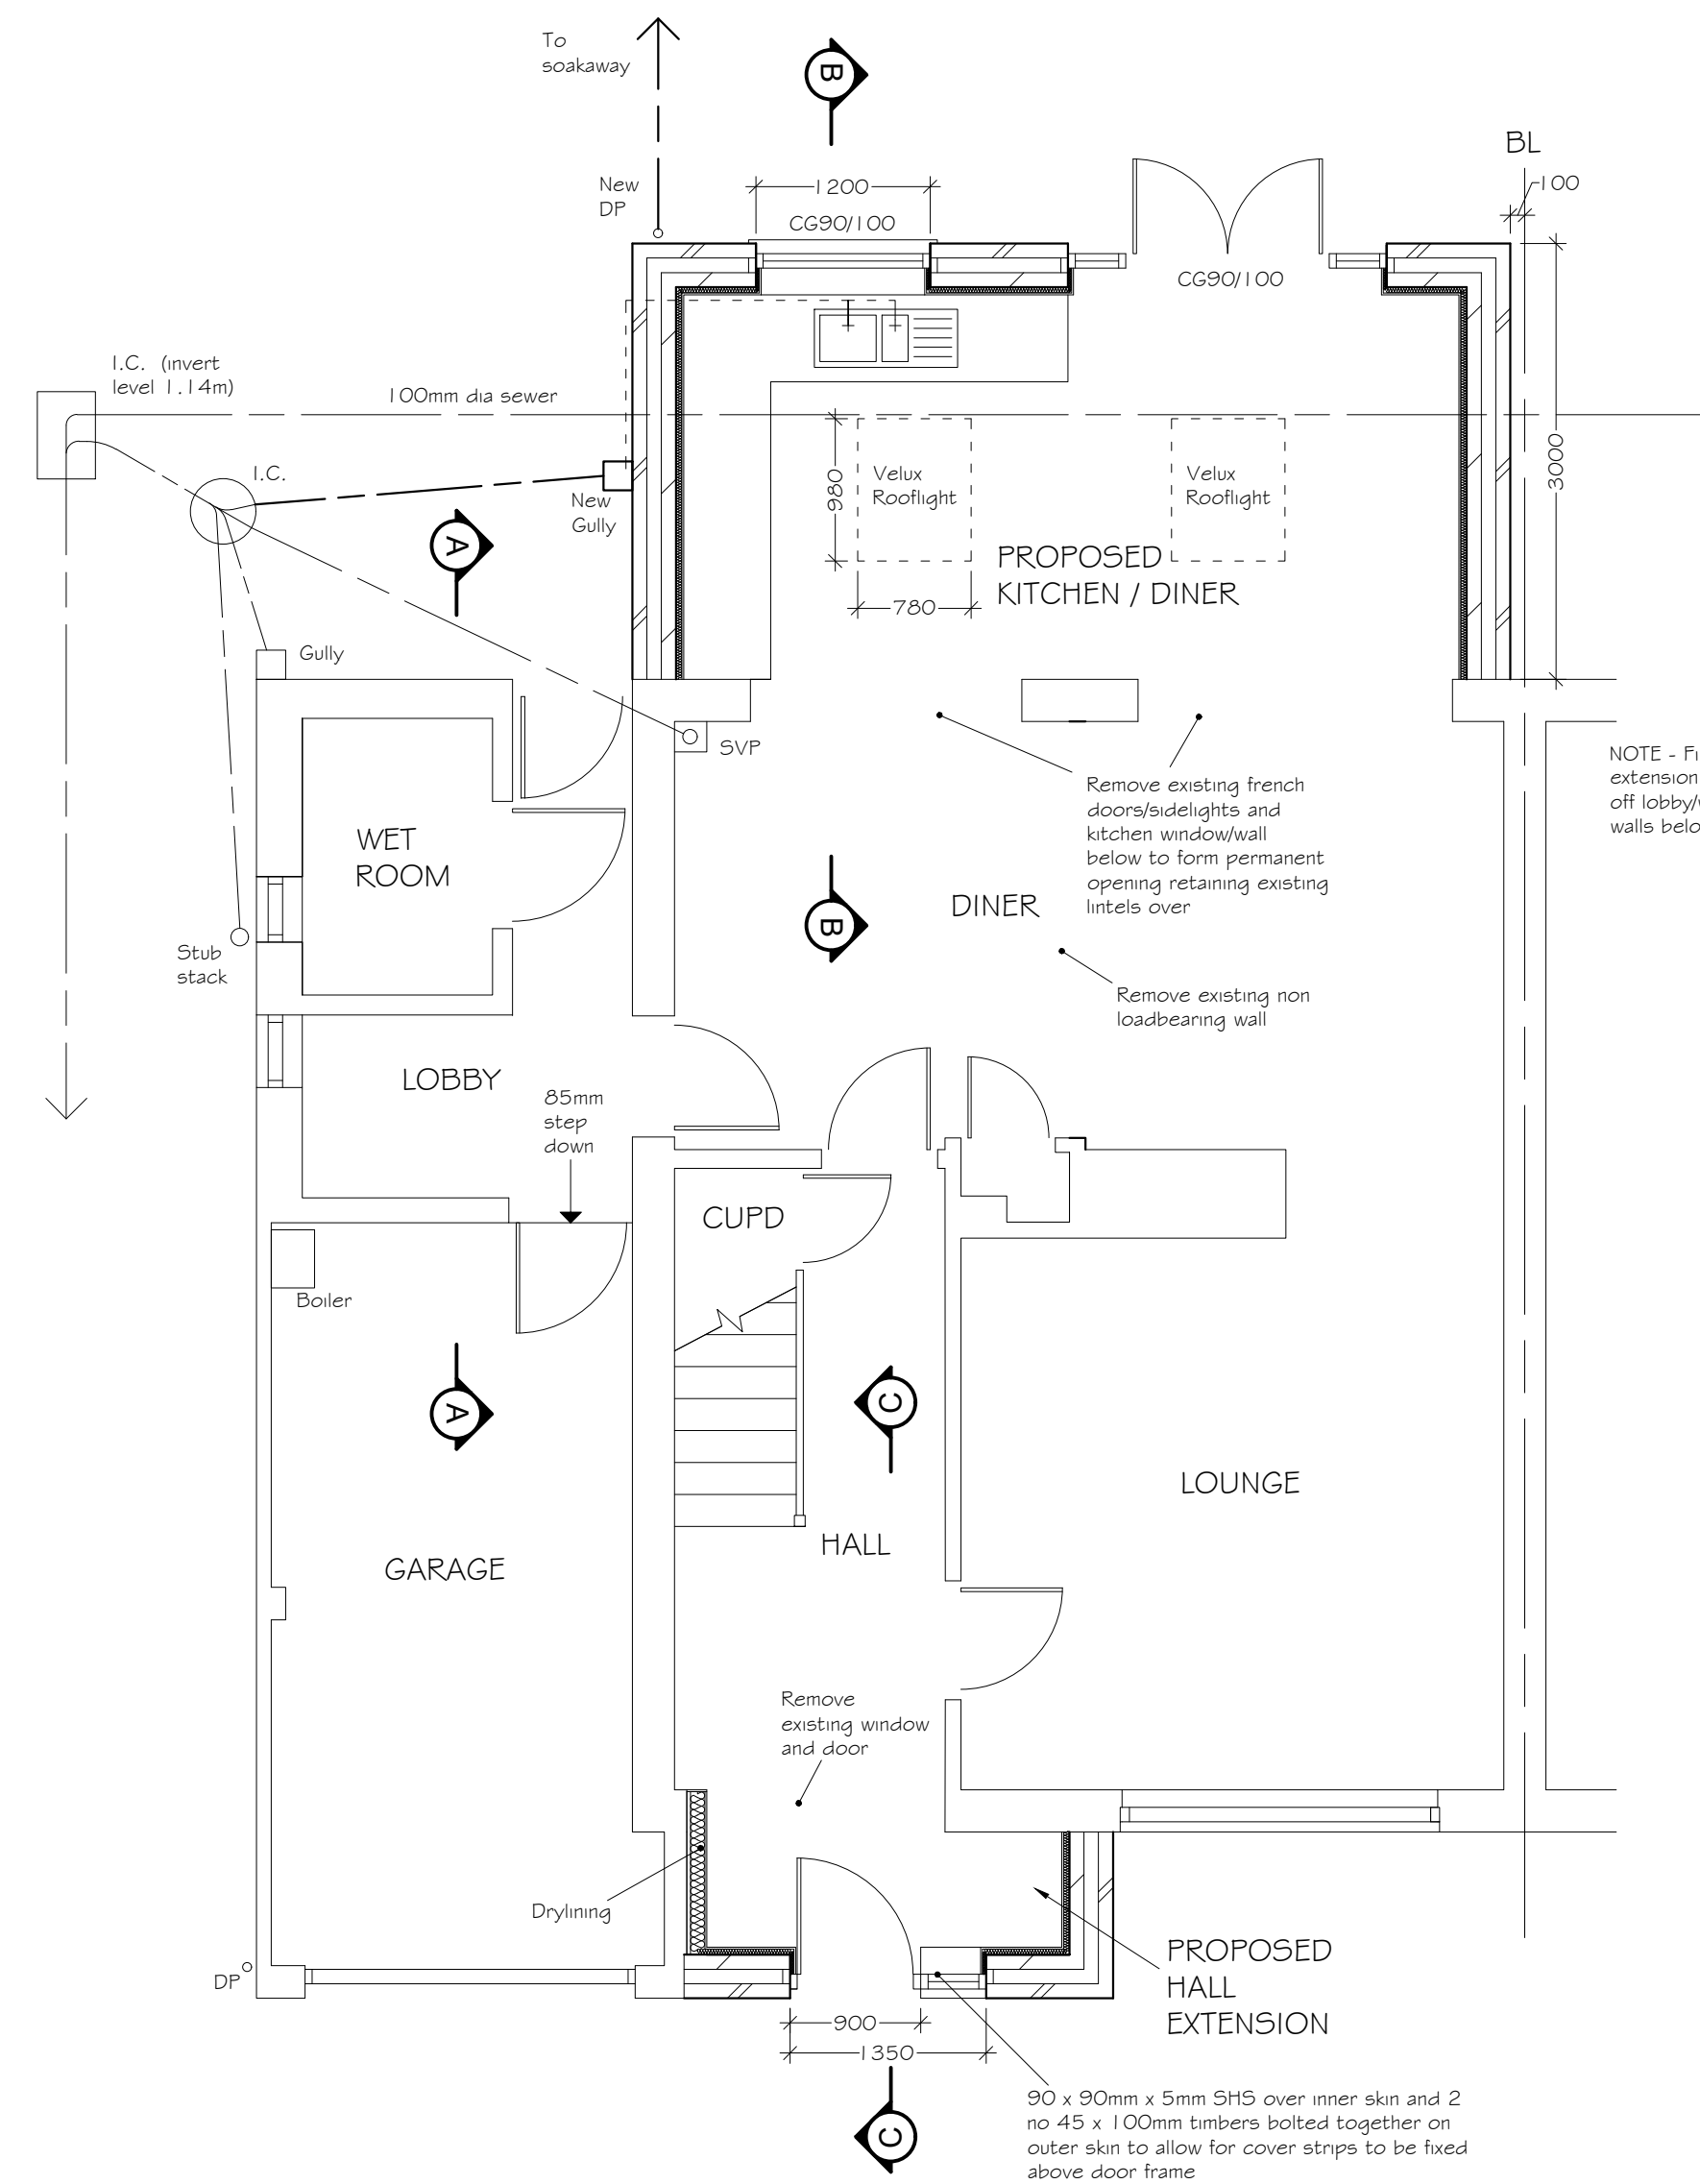

PROPOSED GROUND FLOOR PLAN 1:50

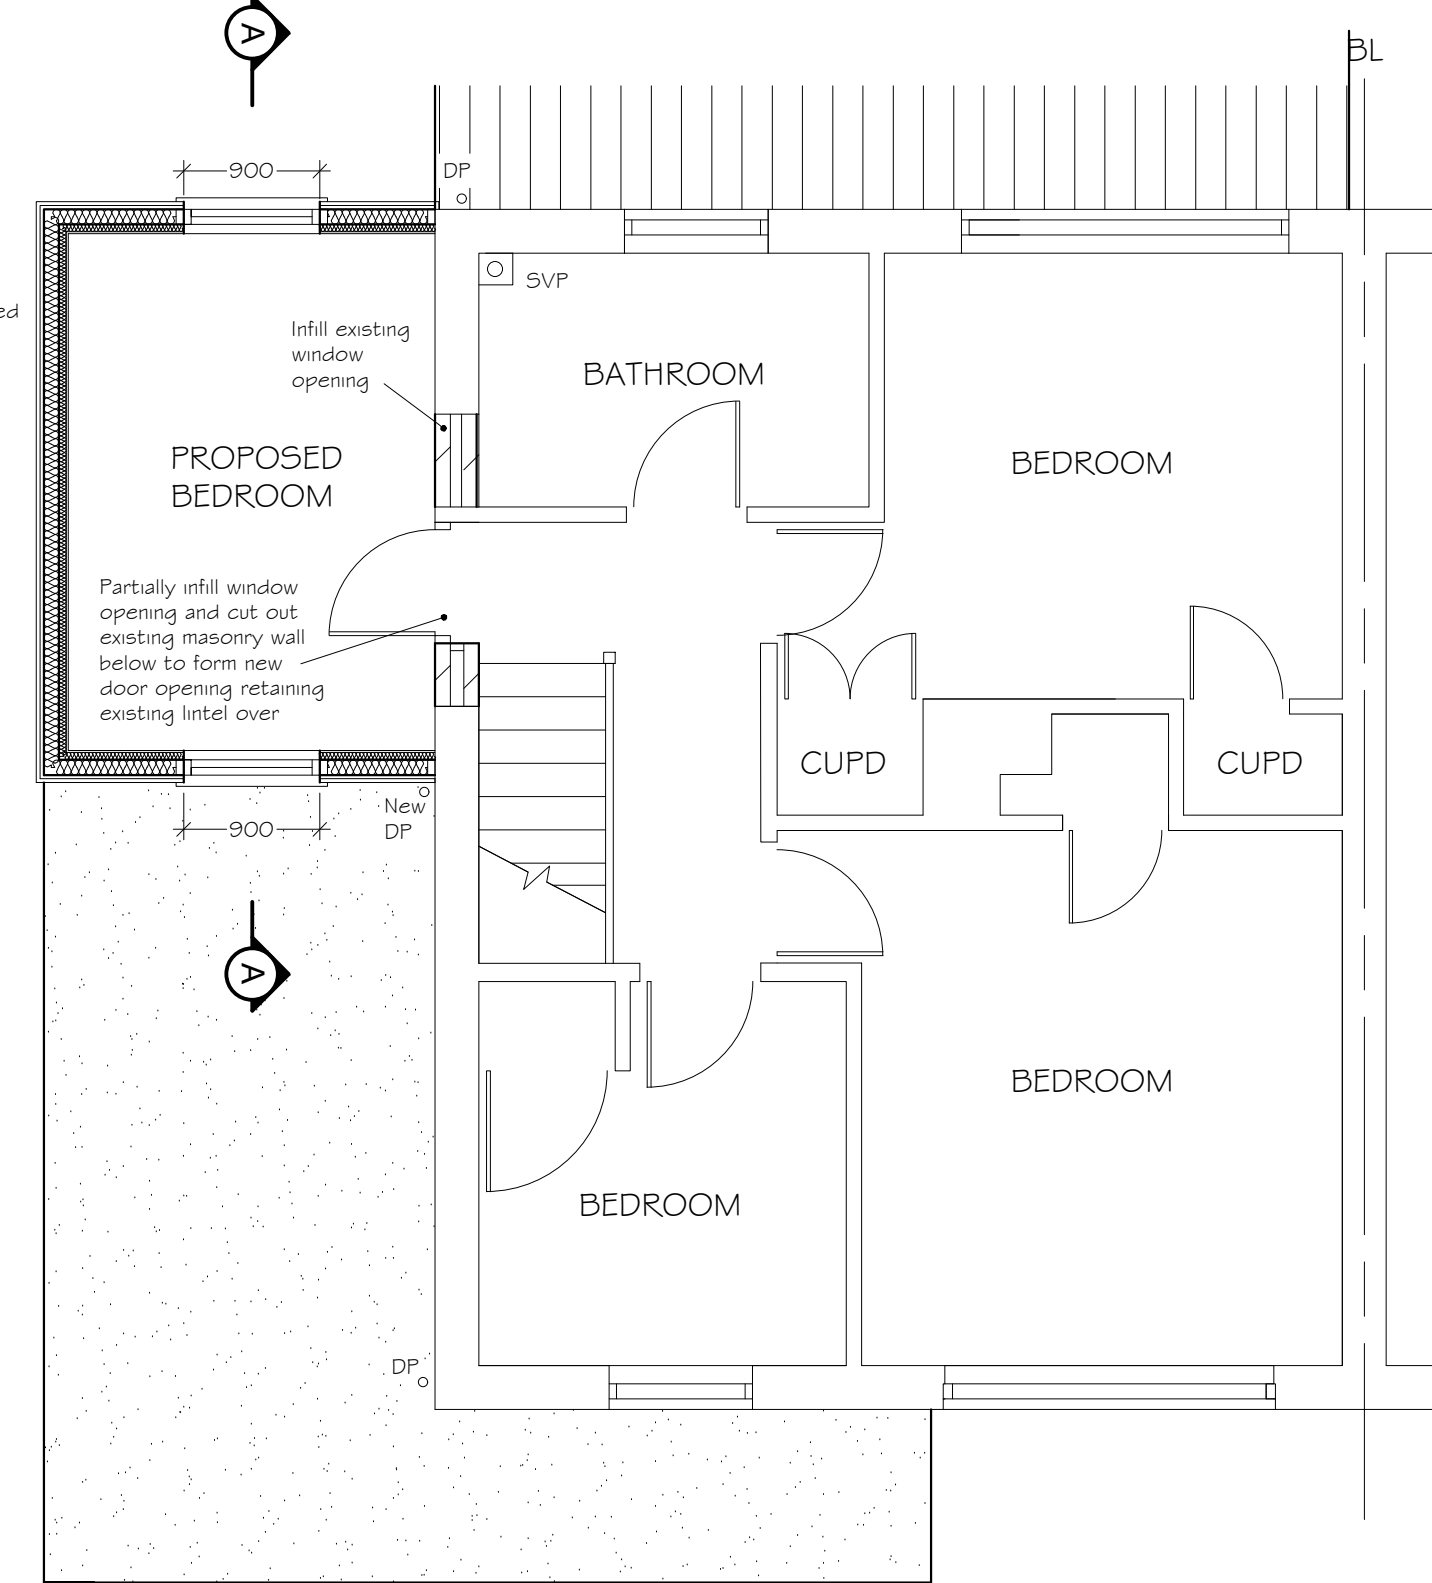

PROPOSED FIRST FLOOR PLAN 1:50

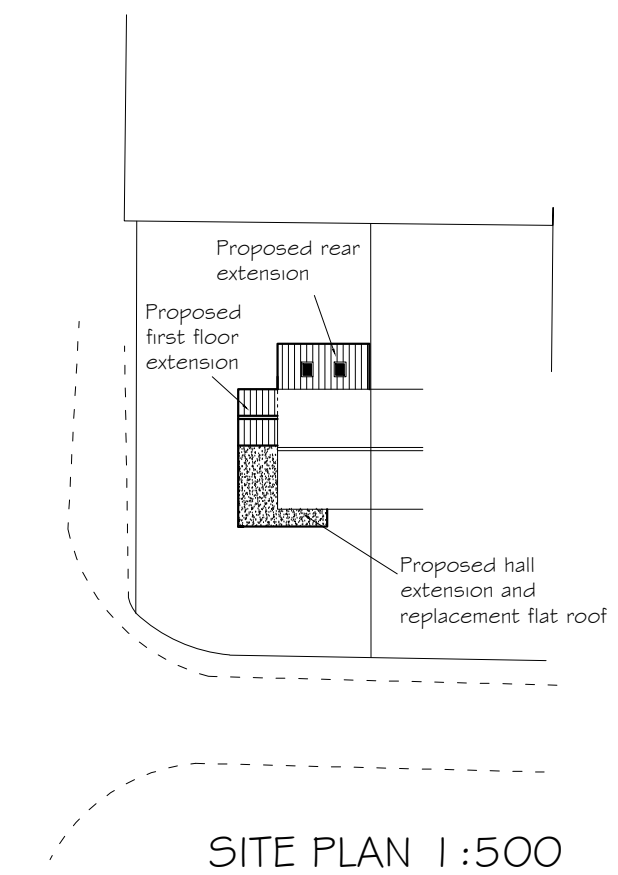

SITE PLAN 1:500

**ARCHITECTURAL
BUILDING
DESIGN
SERVICES**




Unit 2 Beamish Hub
Berwick Road
Ipswich
Suffolk
IP3 9RY

Tel: 01473 276147
Mob: 07919055797
E-mail: info@abs.org.uk
Website: www.abs.org.uk

DAVID HART ACABE

Client Name and Site Address
Miss J King and Mr A Brown
1 Chapel Close
Capel St Mary
Suffolk
IP9 2ES

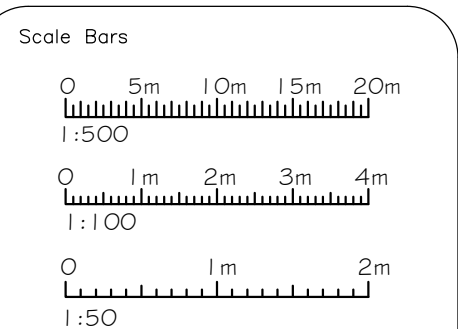

Project Proposed single storey front and rear extensions, first floor side extension and alterations

Drawing Number	Scales	Paper Size	Revisions	Drawn
23/07/0061	1:50, 1:100, 1:500	A1	-	S.B