





EXISTING FRONT ELEVATION 1:100

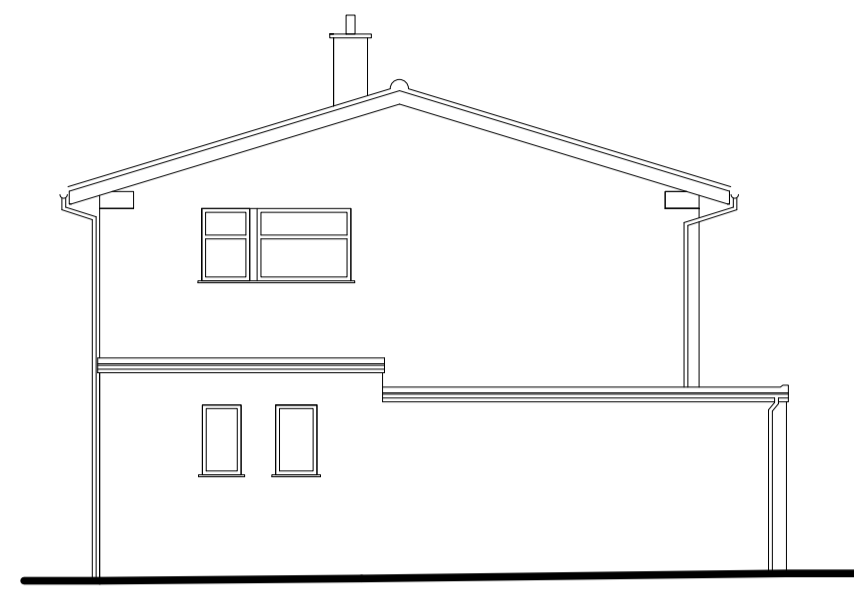


EXISTING SIDE ELEVATION 1:100




EXISTING REAR ELEVATION 1:100

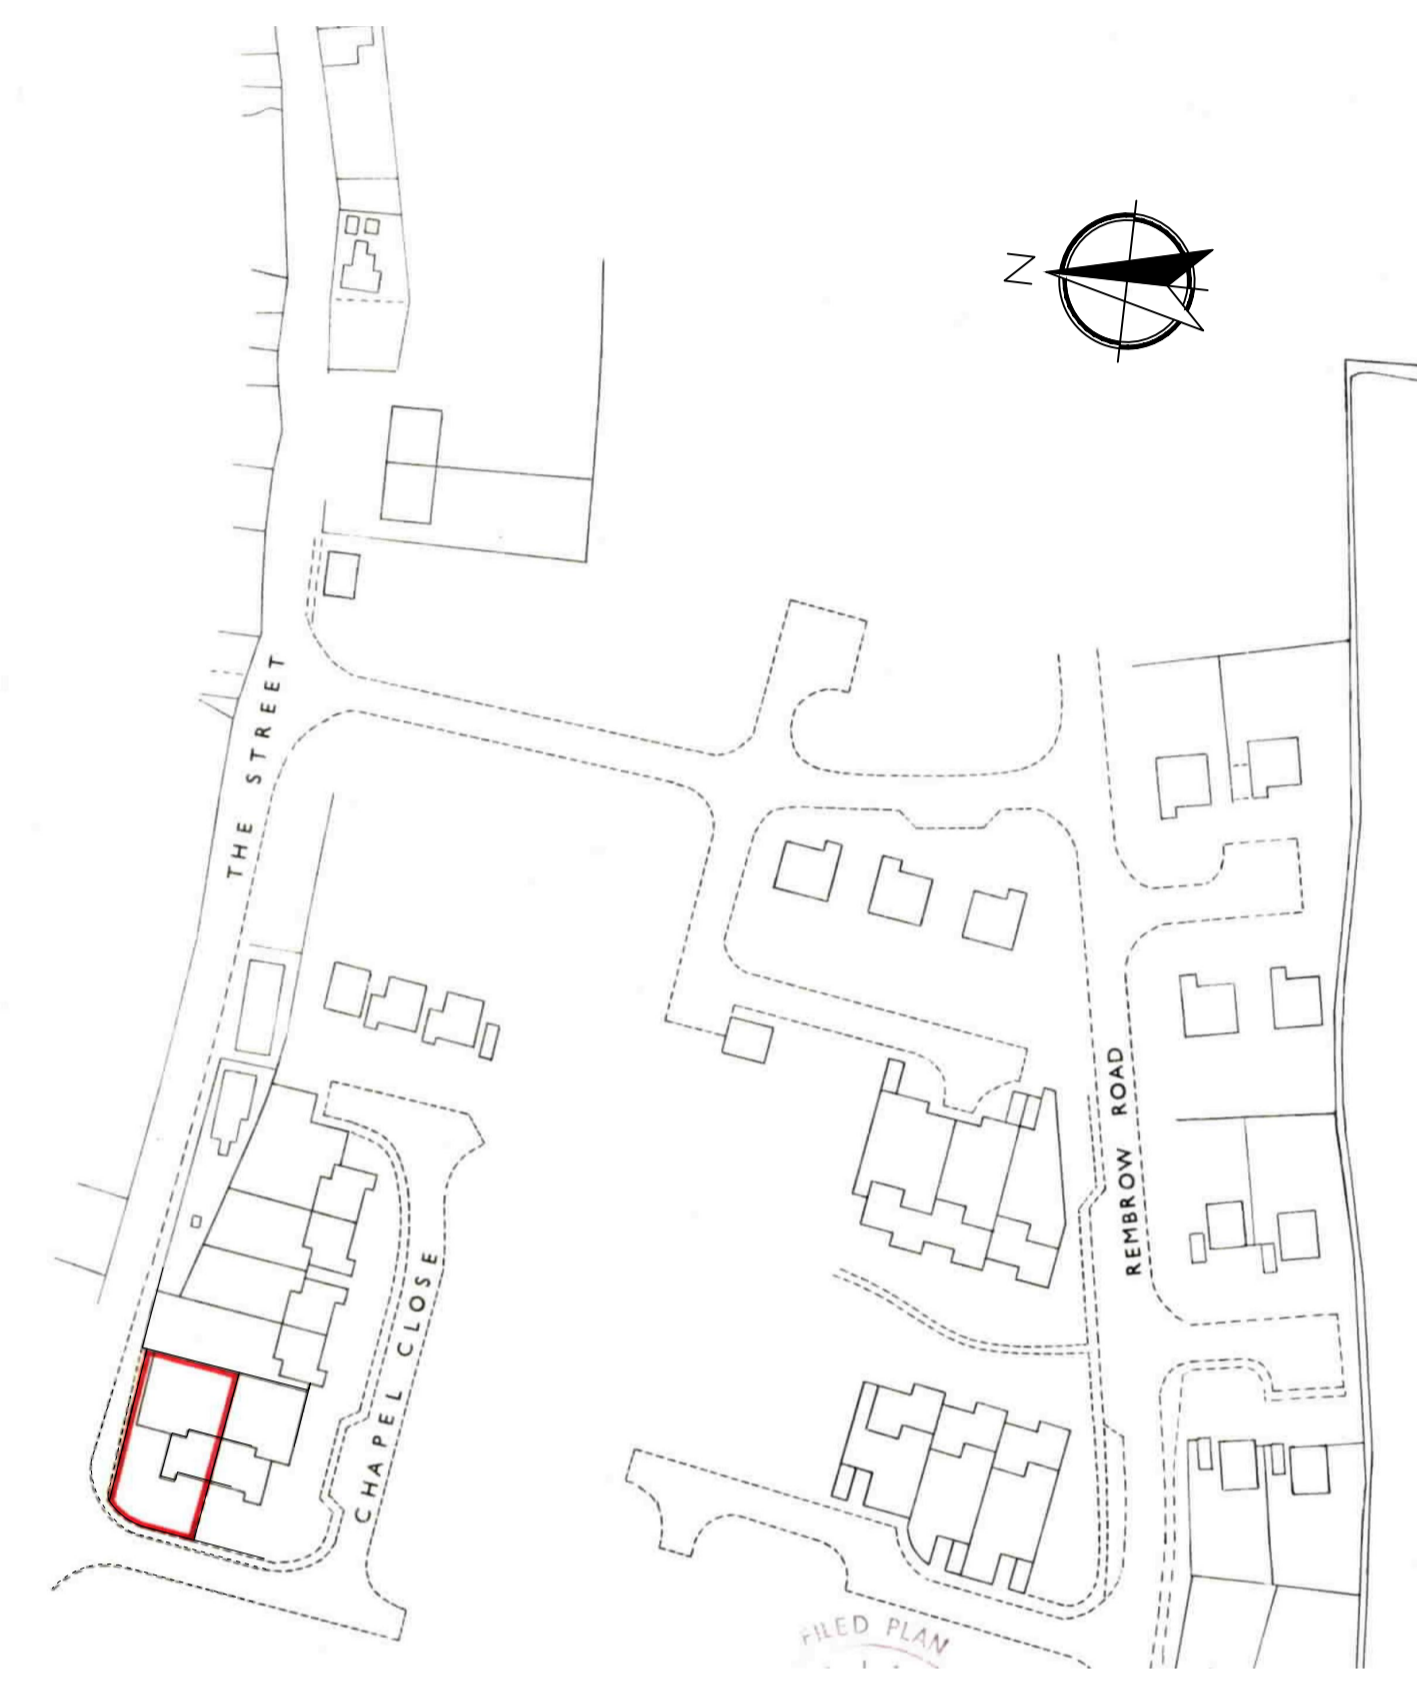

LOCATION PLAN 1:1250

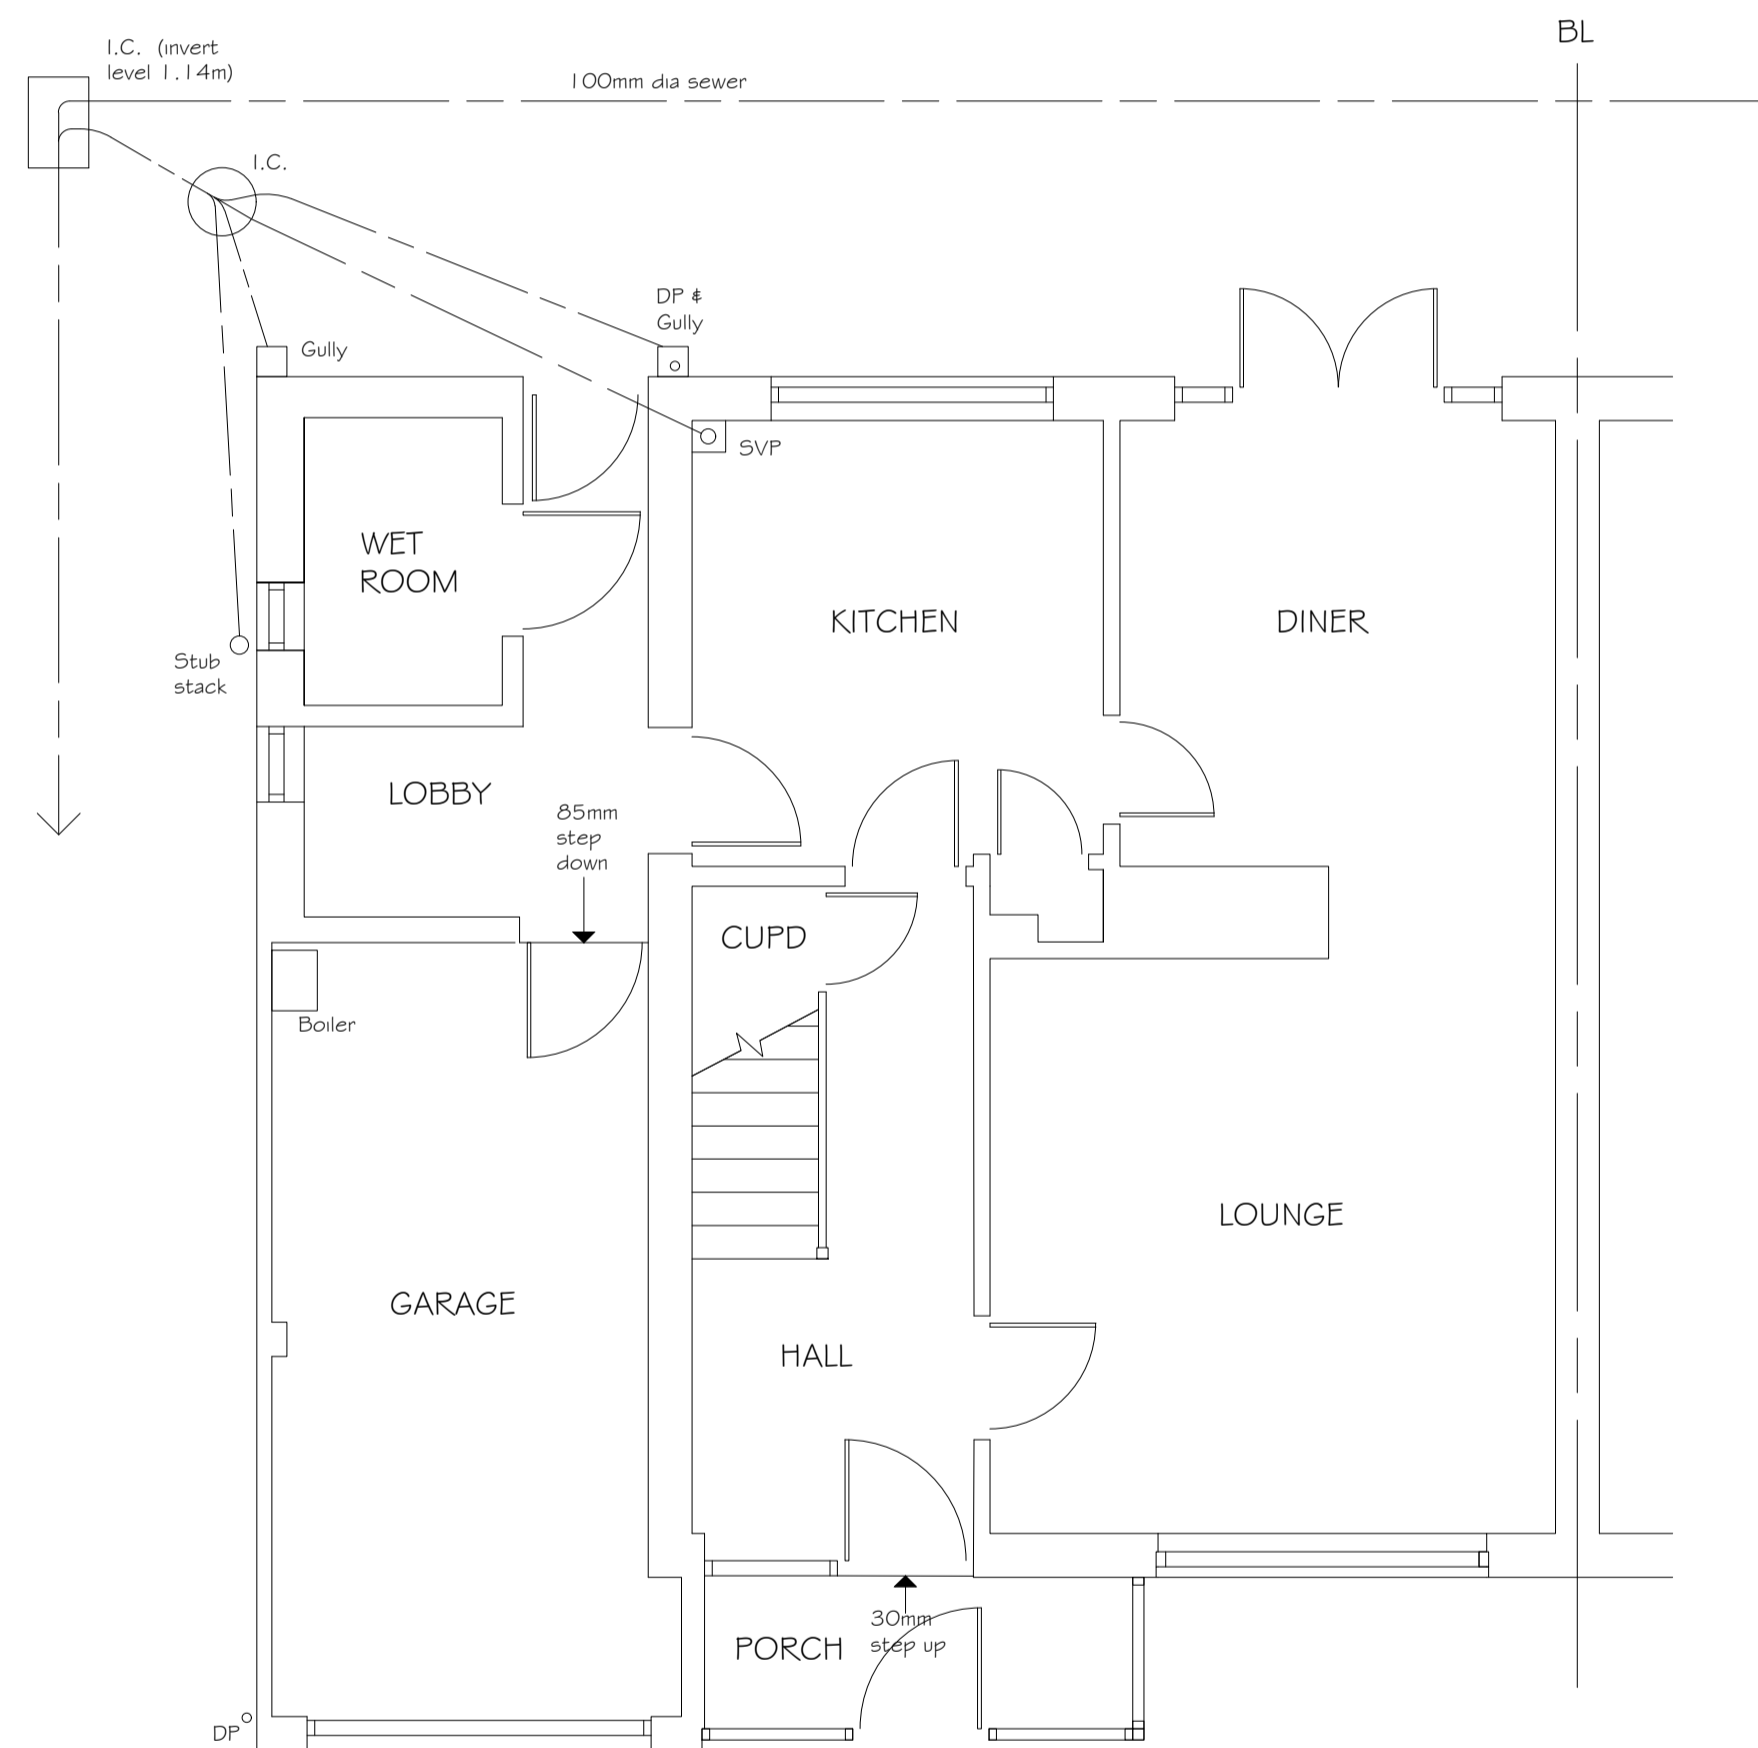

EXISTING GROUND FLOOR PLAN 1:50

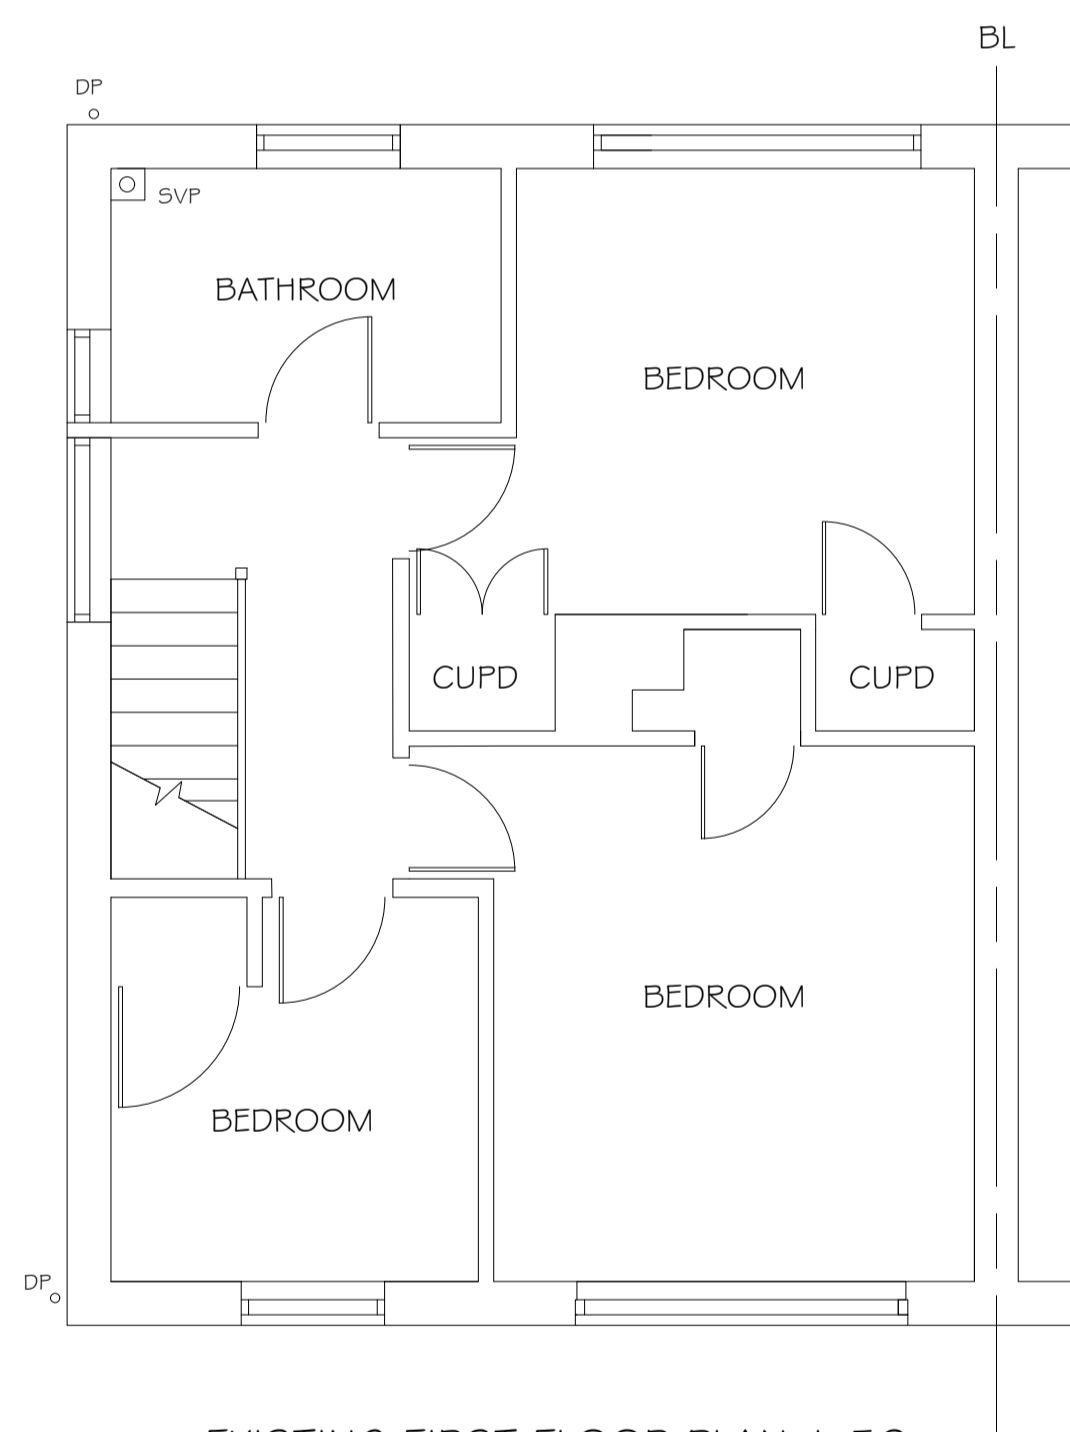

EXISTING FIRST FLOOR PLAN 1:50

**ARCHITECTURAL
BUILDING
DESIGN
SERVICES**




Unit 2 Beamish Hub
Berwick Road
Ipswich
Suffolk
IP3 9RY

Tel: 01473 276147
Mob: 07919055797
E-mail: info@abds.org.uk
Website: www.abds.org.uk

DAVID HART ACABE

Client Name and Site Address
Miss J King and Mr A Brown
1 Chapel Close
Capel St Mary
Suffolk
IP9 2ES

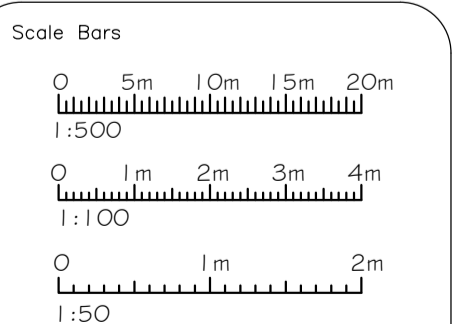

Project Existing

Drawing Number	Scales	Paper Size	Revisions	Drawn
23/07/0060	1:50, 1:100, 1:1250	A1	-	S.B