

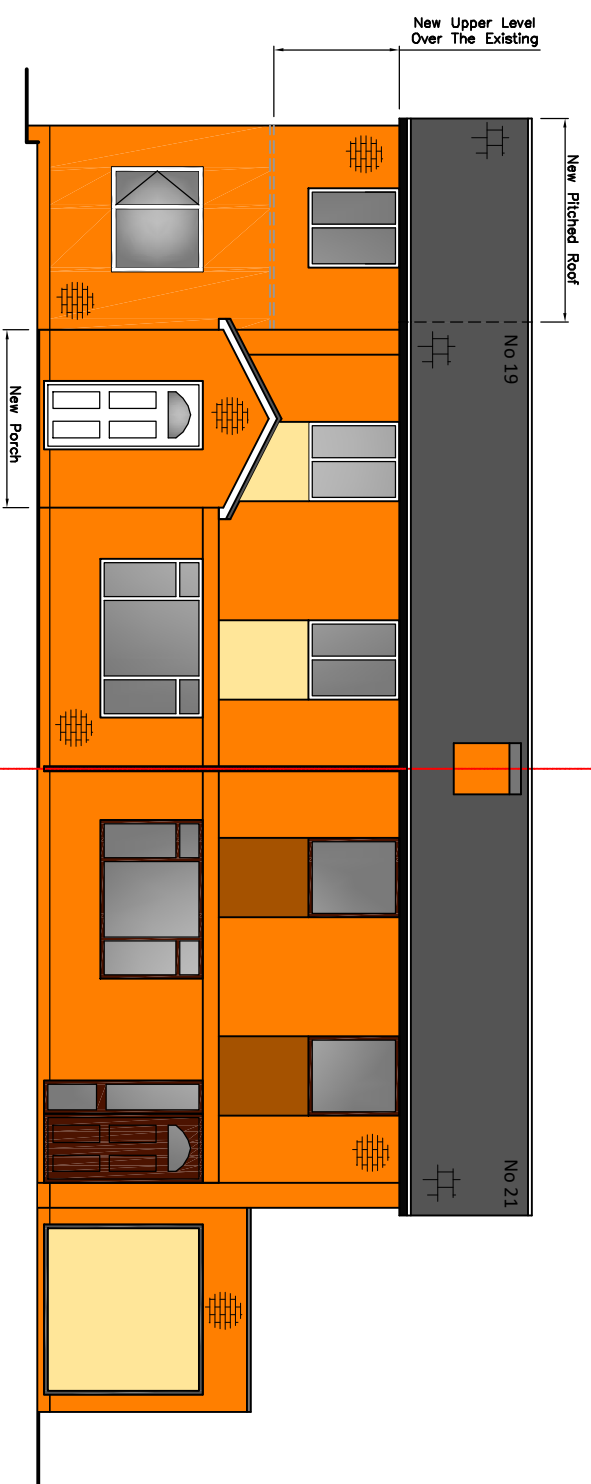


PLANNING APPLICATION DATA

Scale 1:100
10 (metres)

 


PROPOSED FRONT ELEVATION.

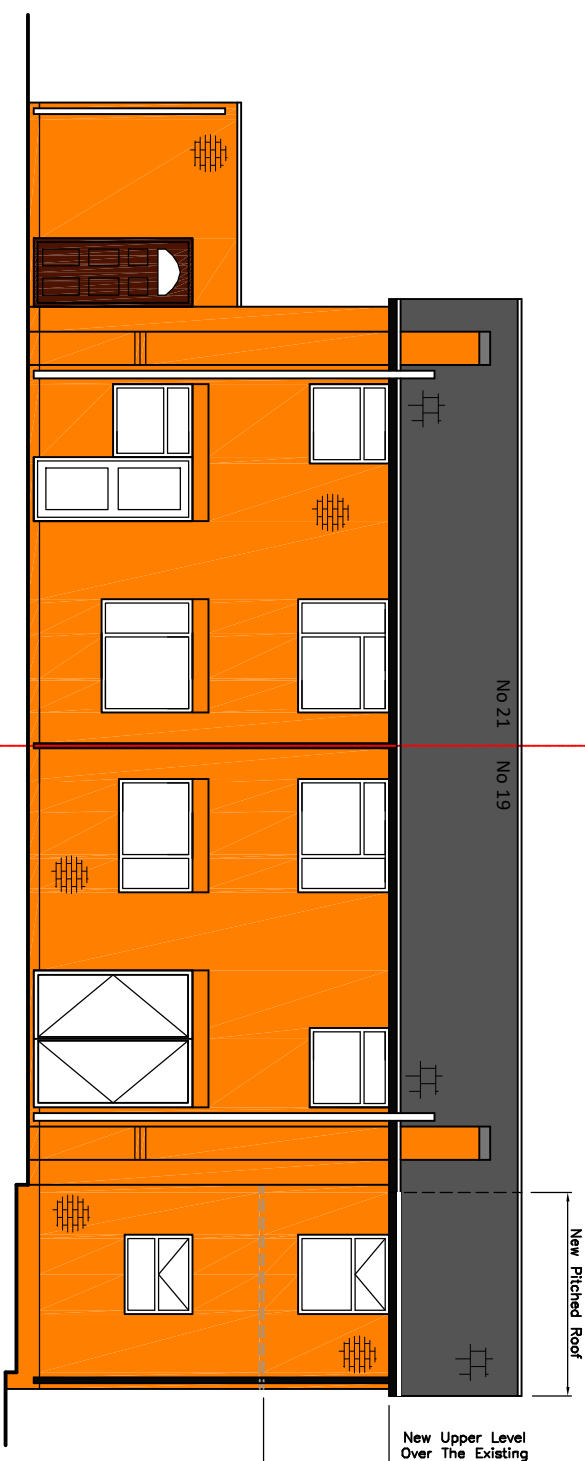


PROPOSED REAR ELEVATION.

All New Roof Tiles, Windows, Doors, Gutters, Soffits and Facias To Match Up With Existing In Terms of Style, Colour & Materials (As Best As Possible)

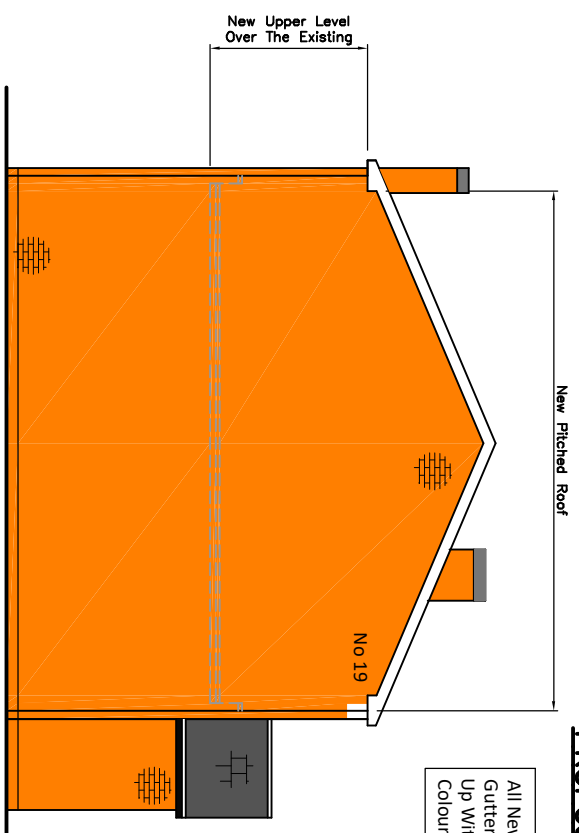

PROPOSED SIDE ELEVATION.

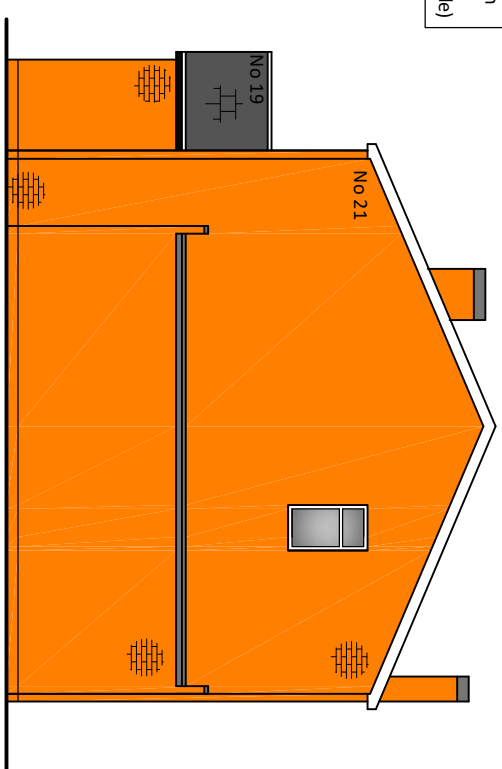

PROPOSED SIDE ELEVATION.

PROJECT
PROPOSED 1st FLOOR EXTENSION OVER EXISTING SINGLE STOREY ELEMENT AT 19 PARK VALE CLOSE, CASTLE HEDDINGHAM, ESSEX, CO9 3DS.

CLIENT
MR & MRS ALEFOUNDER

TITLE
PROPOSED ELEVATIONS

SCALE
1:100

DATE
06/23

JOB No.

JA/19PVC/2023

DRG. No.
PL07

REVISION