


EXISTING GROUND FLOOR PLAN.



LEGEND

- Extg soil vent pipe
- Extg rainwater downpipe
- Trial Pits Required To Ascertain Existing Dwelling Foundation Type, Width and Depth. Contractor /Client To Compile Log Inclusive of Measurements, Photos and Retention of a soil sample from base of exvated trial pit. **Underside of existing Foundations must be Exposed.**

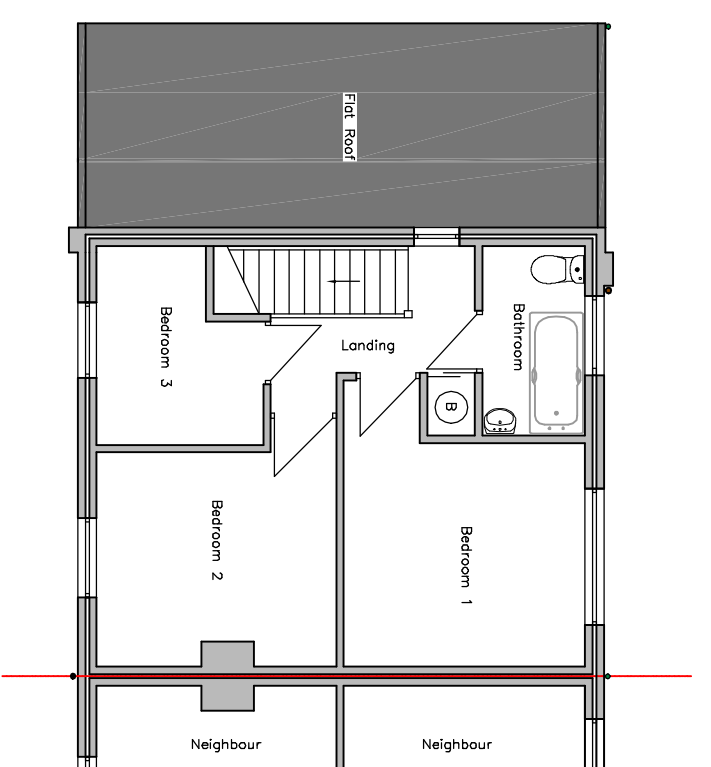


EXISTING FIRST FLOOR PLAN.

PLANNING APPLICATION DATA

1StopArchitectural

<https://1stoparchitectural.co.uk>

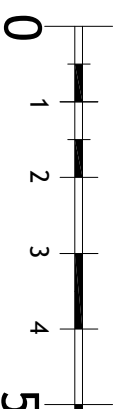

Scale 1:100
10 (metres)

PROJECT
NEW PORCH, REVISED DRIVE AND PROPOSED 1st FLOOR EXTENSION OVER EXISTING SINGLE STOREY ELEMENT AT 19 PARK VALE CLOSE, CASTLE HEDINGHAM, ESSEX, C09 3DS.

CLIENT
MR & MRS ALEFOUNDER

TITLE
EXISTING FLOOR PLANS.

SCALE
 1:100

DATE
 06/23

JOB No.

JA/19PVC/2023

DRG. No.

PL04

REVISION