




SIMILAR PROPOSAL COMPLETED
(Park Vale Close)




EXISTING VIEW FROM FRONTAGE.




EXISTING VIEW FROM REAR.

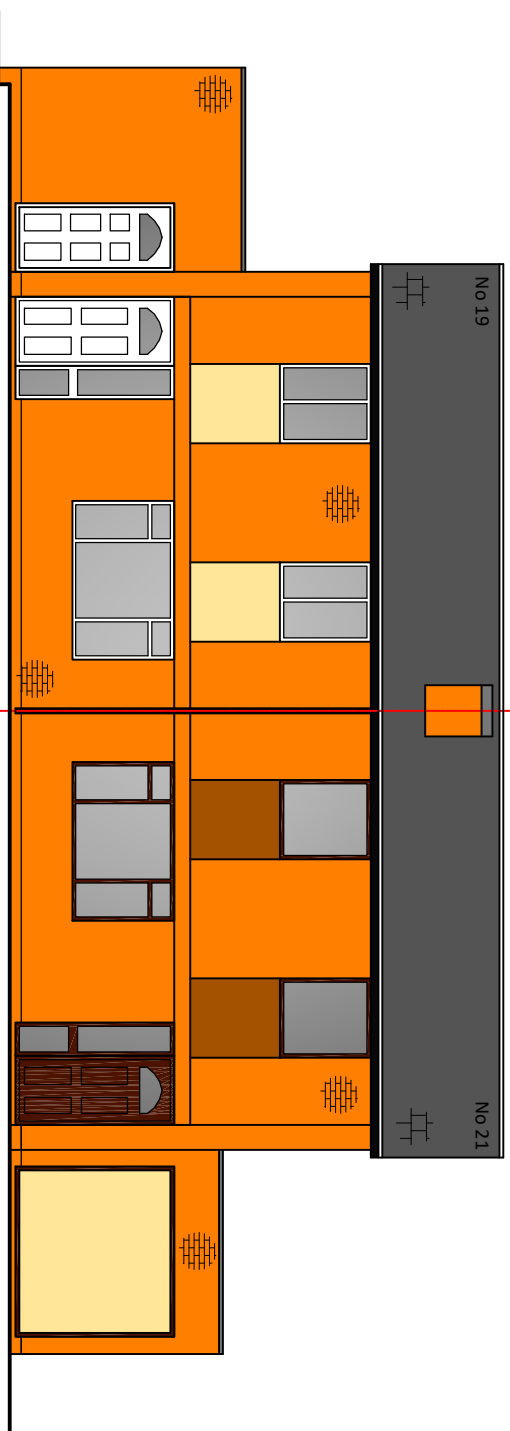


EXISTING FRONT ELEVATION.

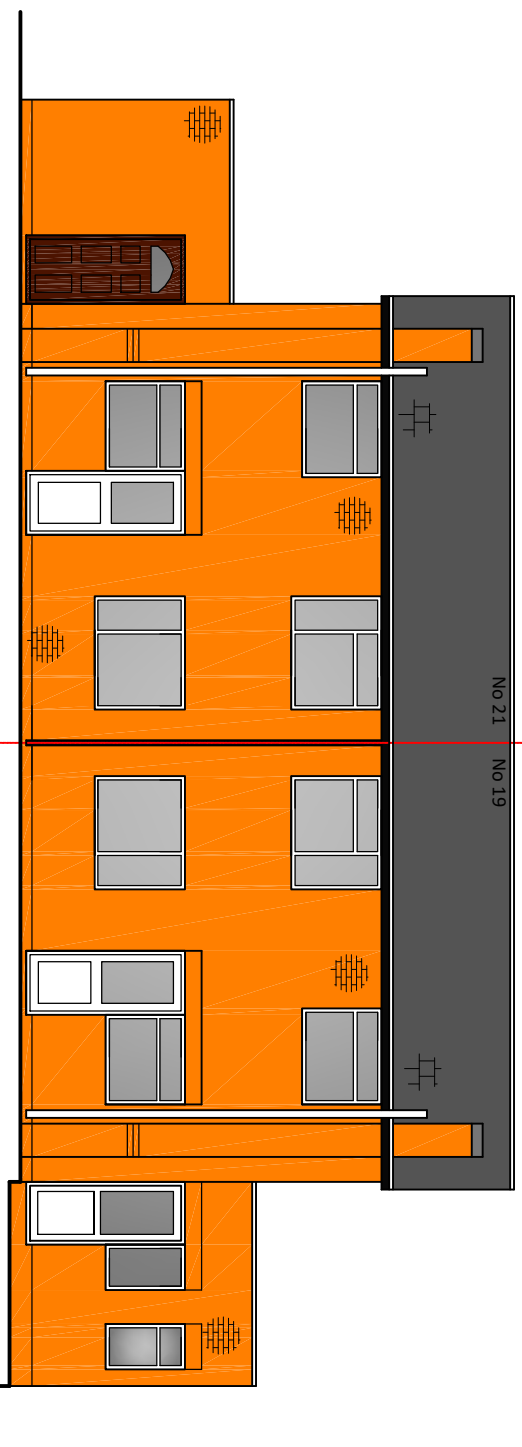

EXISTING REAR ELEVATION.

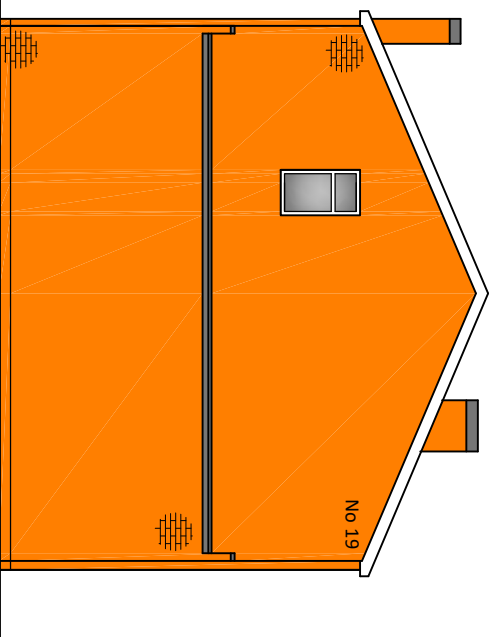


EXISTING SIDE ELEVATION.

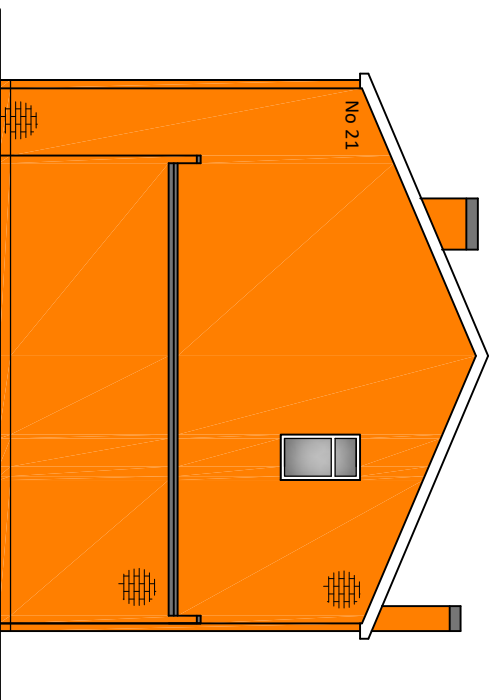

EXISTING SIDE ELEVATION.



EXISTING VIEW FROM SIDE.

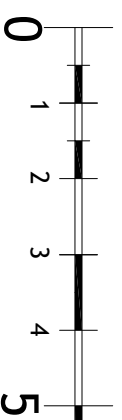

Scale 1:100
10 (metres)

PLANNING APPLICATION DATA

PROJECT
PROPOSED 1st FLOOR EXTENSION
OVER EXISTING SINGLE STOREY
ELEMENT AT 19 PARK VALE
CLOSE, CASTLE HEDDINGHAM,
ESSEX, CO9 3DS.

CLIENT
MR & MRS ALEFOUNDER

TITLE
EXISTING ELEVATIONS & PHOTO
RECORD MONTAGE.

SCALE
1:100

DATE
06/23

JOB No.

JA/19PVC/2023

DRG. No.
PL06

REVISION

.