
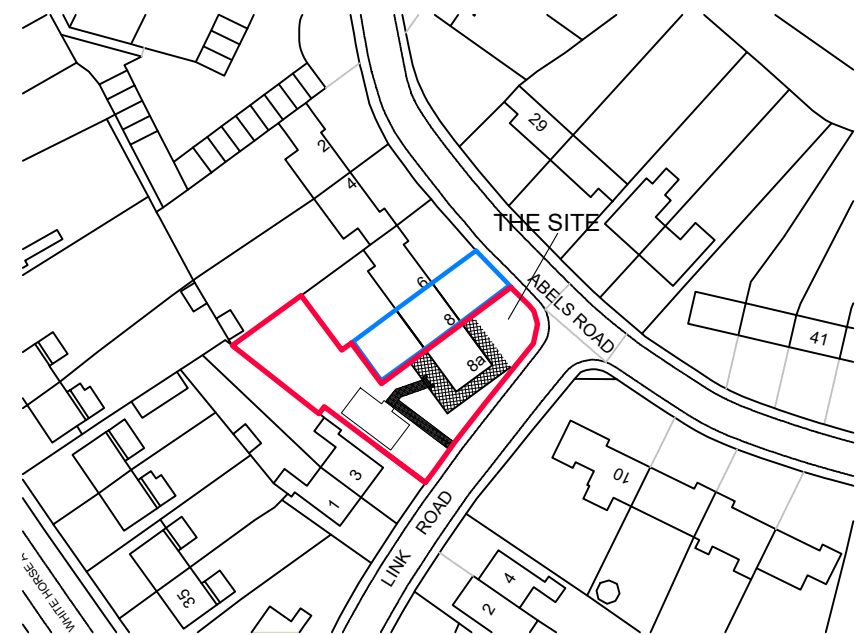


SITE/BLOCK PLAN
SCALE 1:250 @ A3

 

LOCATION PLAN
SCALE 1:1250 @ A3

B	REDRAWN TO PLANNING COMMENTS	JULY 23
A	FIRST ISSUE	APR 23
Rev	Description	Date

HD Homa Design
Architectural & Property Consultants
Hyridge, Moor Road, Langham
Colchester, Essex, CO4 5NR
Tel: 01206 272247
Email: homa@homadesign.co.uk

Client **Mr G Redman**
Project
8a ABELS ROAD
HALSTEAD CO9 1EN

Drawing
LOCATION AND SITE PLANS

Date	APRIL 2023	Scale:	AS SHOWN
Drawing No.	543-01-02		B
Copyright © Homa Design Ltd			Do not scale