

FLOOR PLAN



SOUTH WEST ELEVATION

NORTH EAST ELEVATION

SOUTH EAST ELEVATION

NORTH WEST ELEVATION

FLOOR PLAN & ELEVATIONS


Scale 1:100

NOTES:

1. Use written dimensions only. All dimensions to be checked on site and any discrepancies reported to ACORUS immediately. If in doubt ask.
2. Where relevant, significant hazards have been identified on the drawing. Hazards which should be obvious to a competent contractor or unforeseeable have not been identified.
3. This drawing is confidential and remains the exclusive property of ACORUS.



© ACORUS Rural Property Services Ltd.

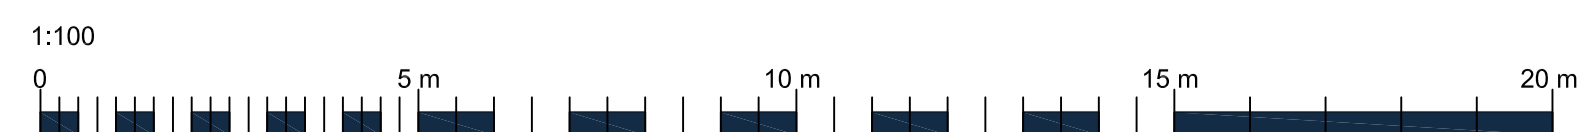

Rev	Date	Description	Dwn	Chk
			Drawn	Checked

PROJECT
BORLASE
LAND OFF MILL LANE
SG12 0JT

TITLE
PROPOSED DWELLING
PLAN & ELEVATIONS

SCALE DATE DRAWN BY CHECKED BY

AS SHOWN @A1 05/23 EB BB

JOB NO. DRAWING NO. REVISION

BML/BB23/056 100_03



PROPOSED