




**FLOOR PLAN**

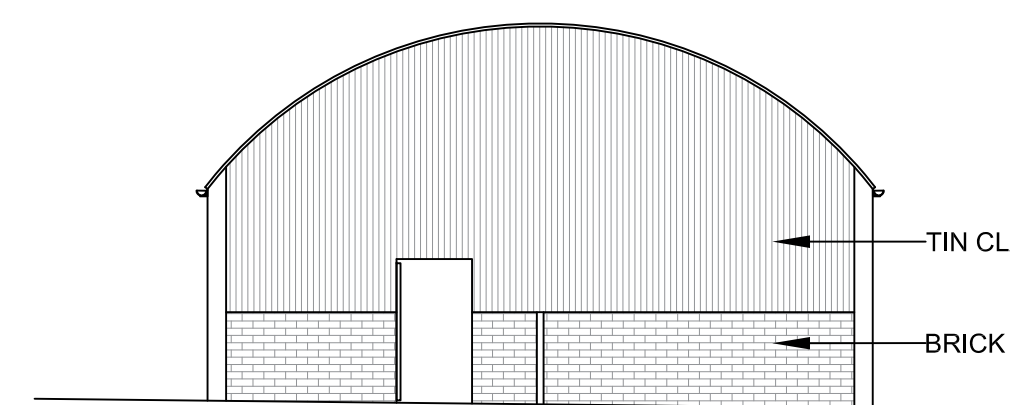


**SOUTH WEST ELEVATION**

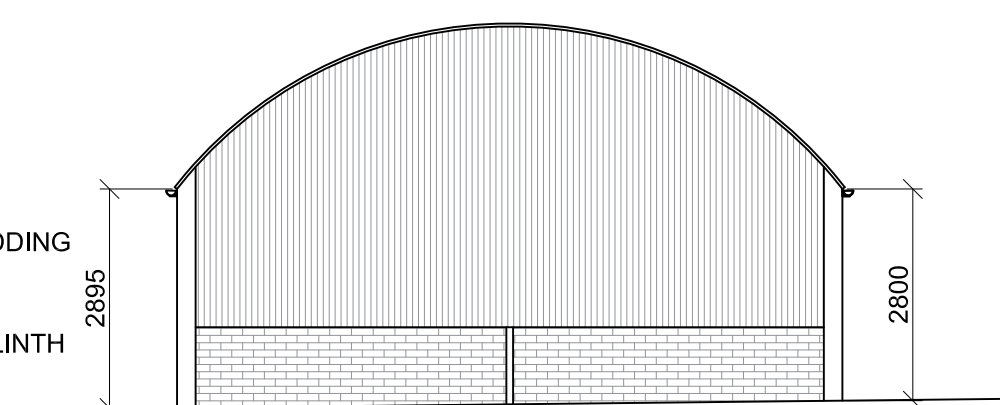

**NORTH EAST ELEVATION**

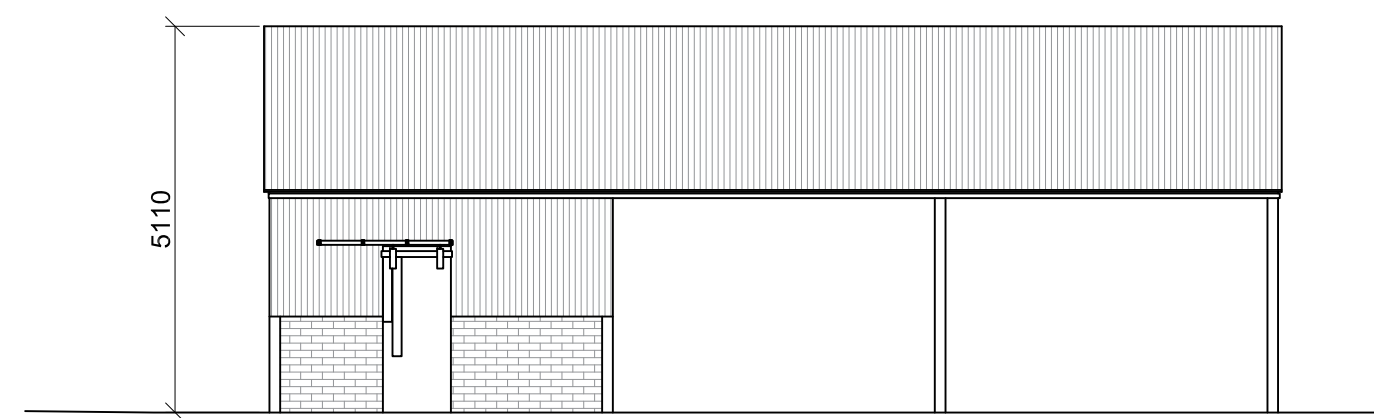

**SOUTH EAST ELEVATION**

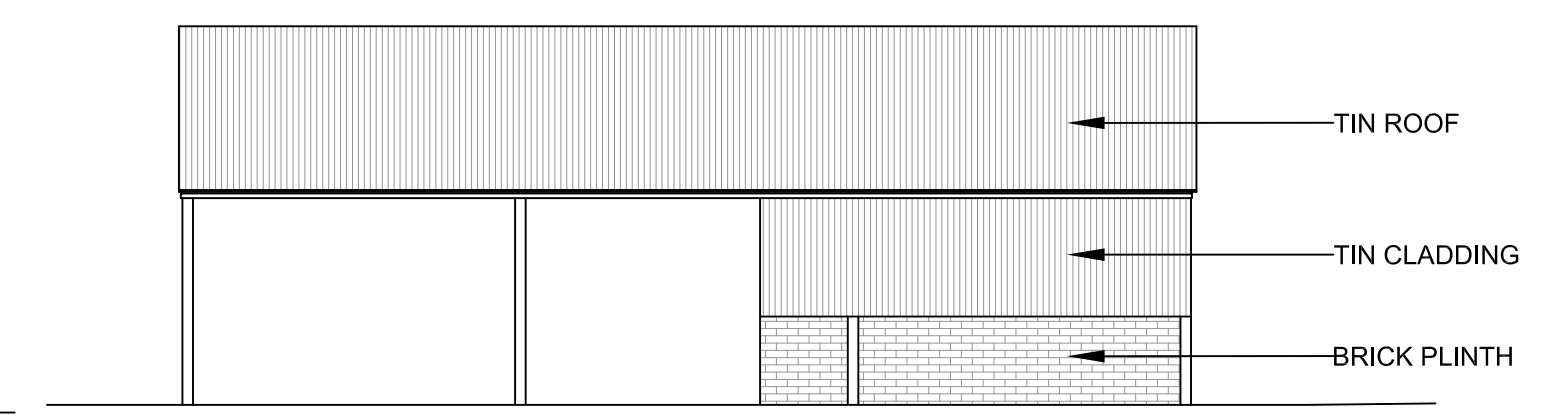

**NORTH WEST ELEVATION**

**EXISTING**

**FLOOR PLAN & ELEVATIONS**


Scale 1:100

NOTES:

1. Use written dimensions only. All dimensions to be checked on site and any discrepancies reported to ACORUS immediately. If in doubt ask.
2. Where relevant, significant hazards have been identified on the drawing. Hazards which should be obvious to a competent contractor or unforeseeable have not been identified.
3. This drawing is confidential and remains the exclusive property of ACORUS.



© ACORUS Rural Property Services Ltd.

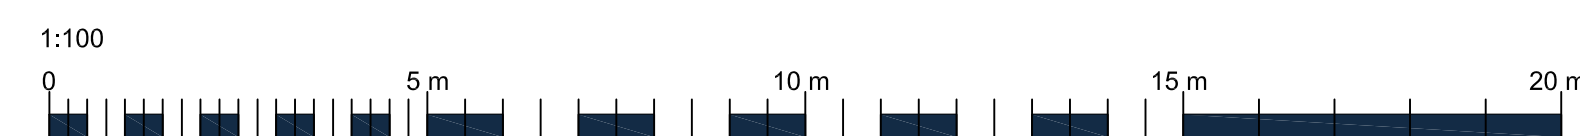

Rev	Date	Description	Dwn	Chk

PROJECT				
BORLASE LAND OFF MILL LANE SG12 0JT				
TITLE				
EXISTING BUILDING PLAN & ELEVATIONS				
SCALE	DATE	DRAWN BY	CHECKED BY	
AS SHOWN @A1	05/23	EB	BB	
JOB NO.	DRAWING NO.	REVISION		
BML/BB23/056	100_02			

