

No. 1 NEW LAITHE CLOSE - SKITPON - PROPOSED PLANS AND ELEVATIONS

SCALE 1:50 AND 1:100 @ A0

Notes
 All works to be carried out in accordance with all statutory regulations and building control requirements.
 All dimensions shown in millimetres unless otherwise stated.
 The contractor must verify all job dimension, drawing details and specifications and report and discrepancies to the designers before proceeding with any work.
 This drawing is not to be used for construction unless countersigned.





SIDE ELEVATION




FRONT ELEVATION




REAR ELEVATION

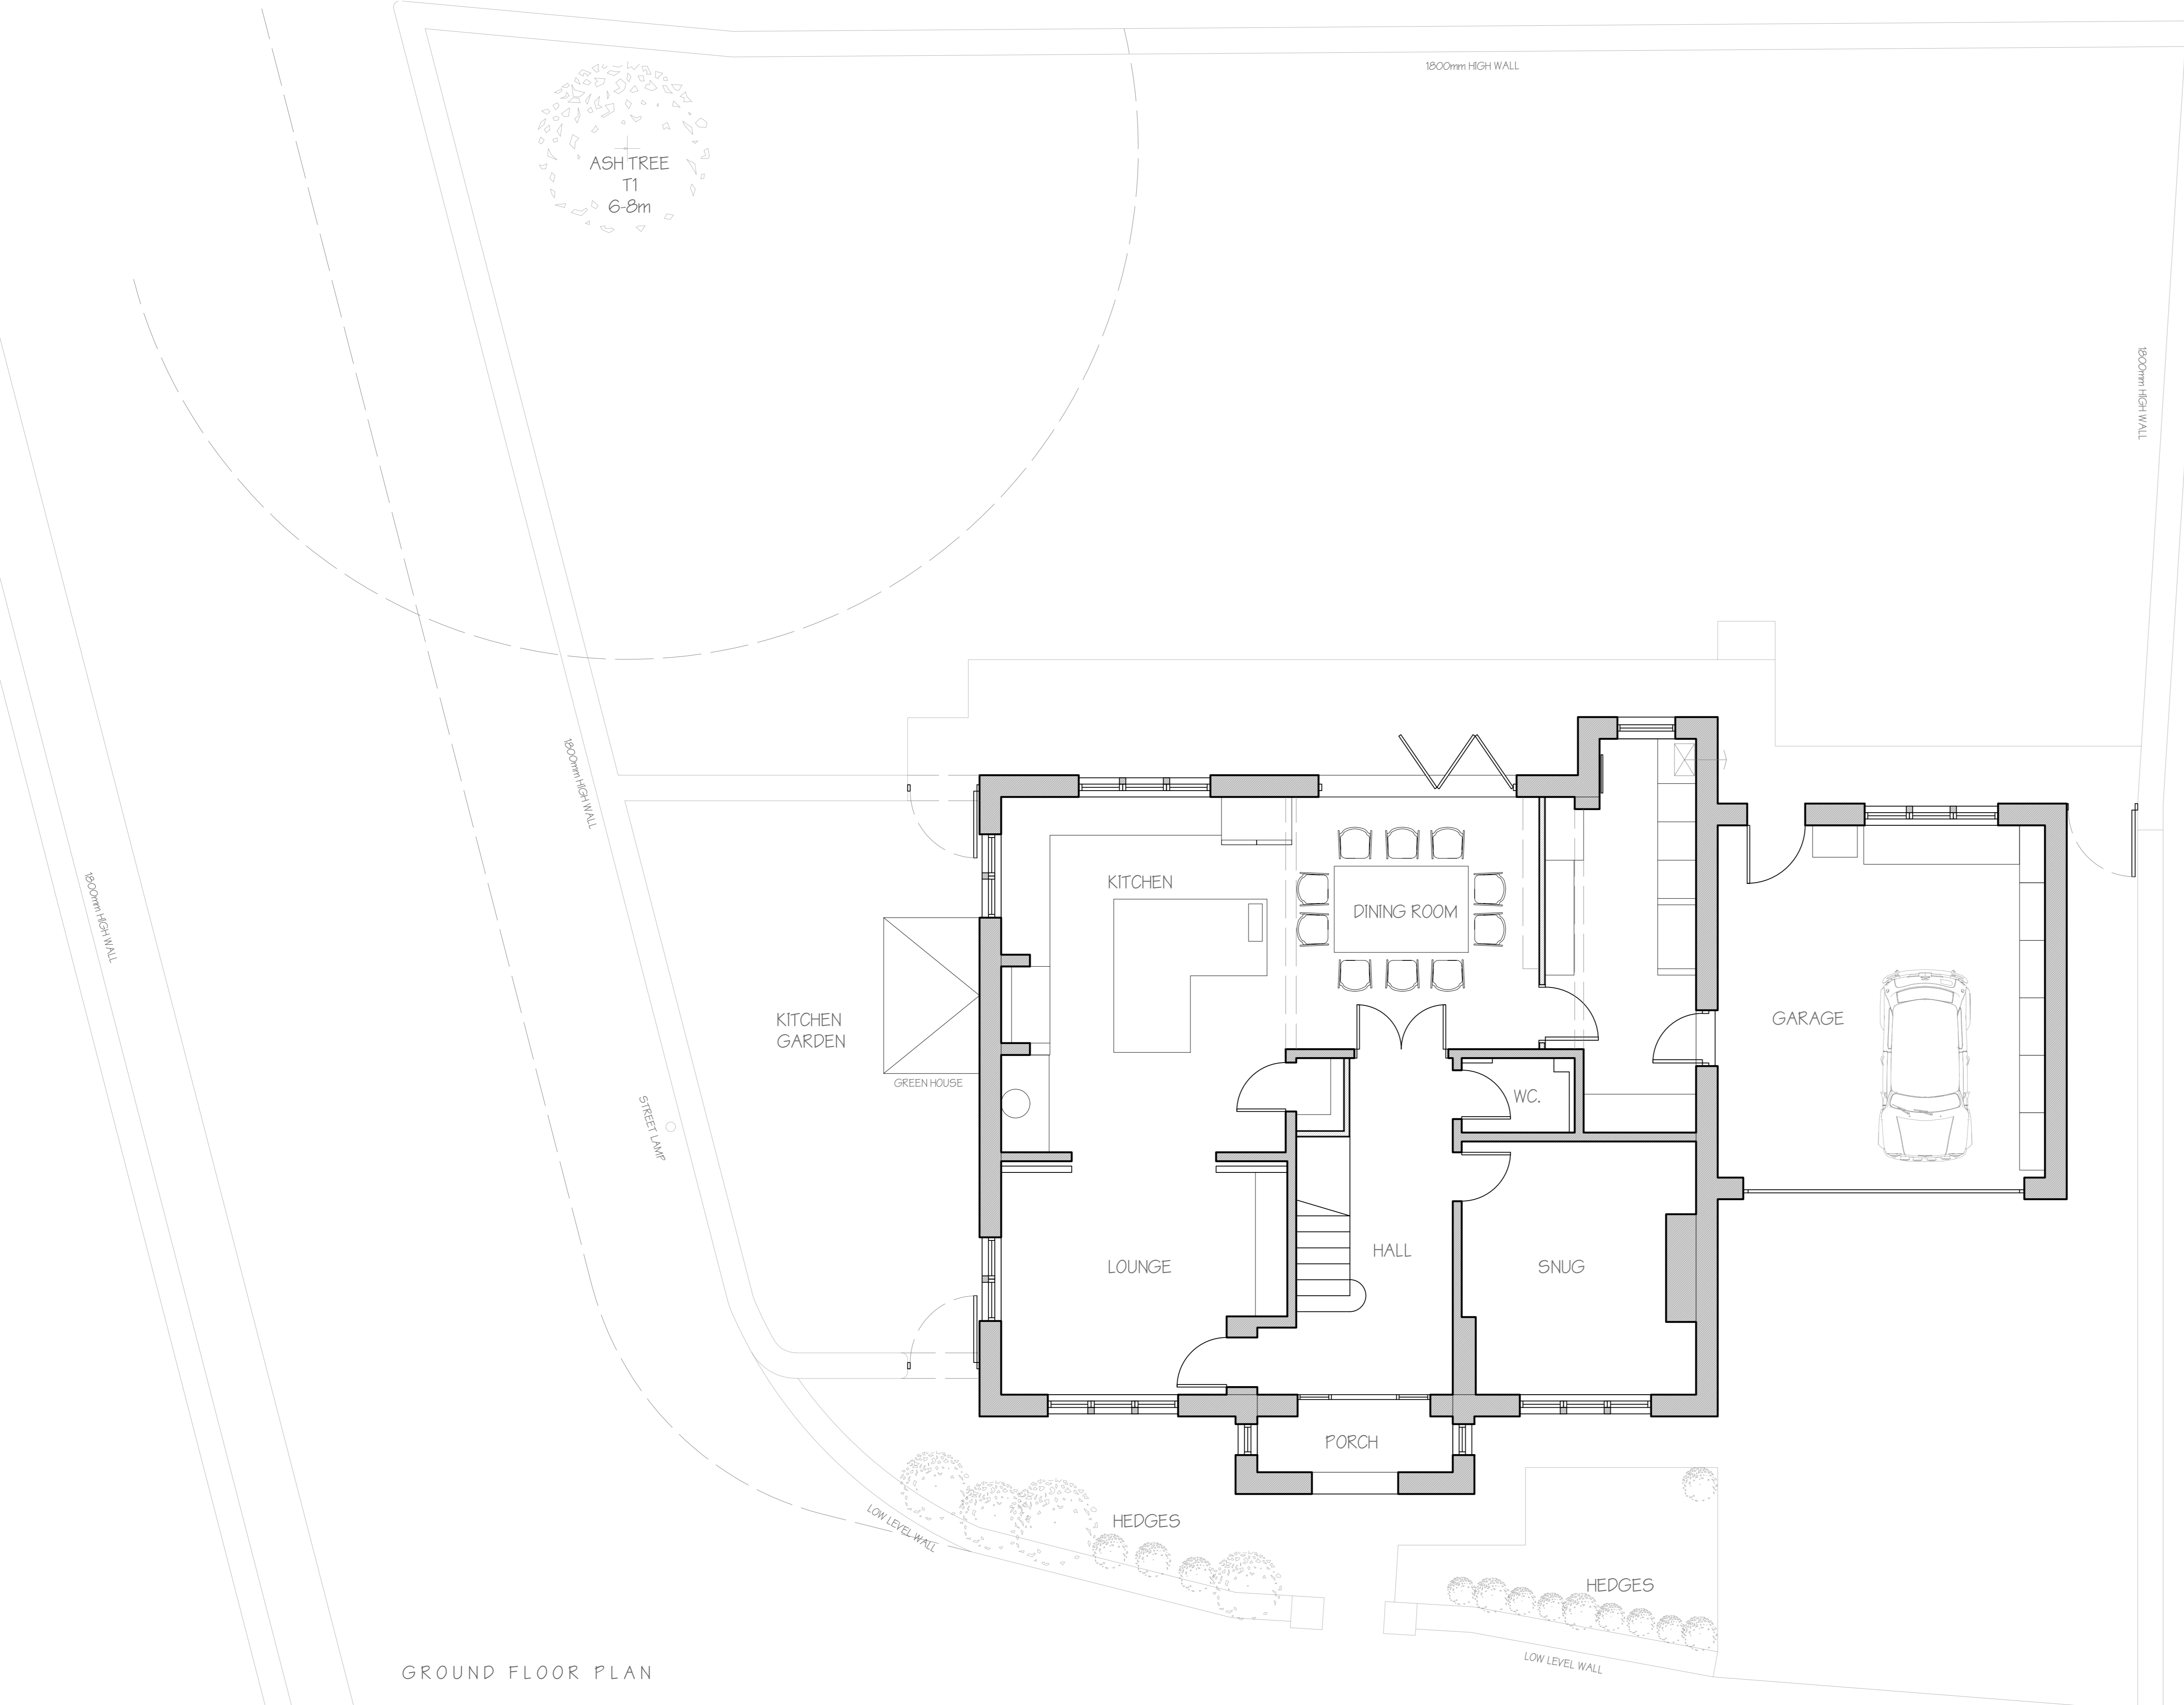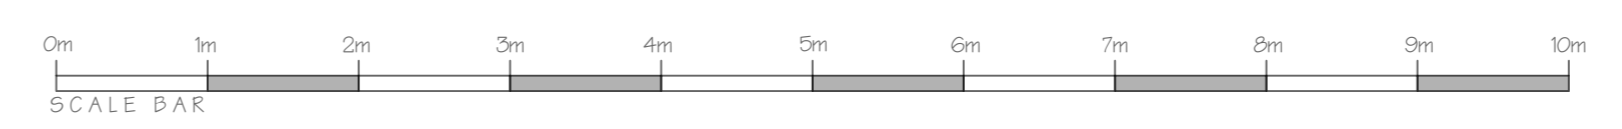


GROUND FLOOR PLAN

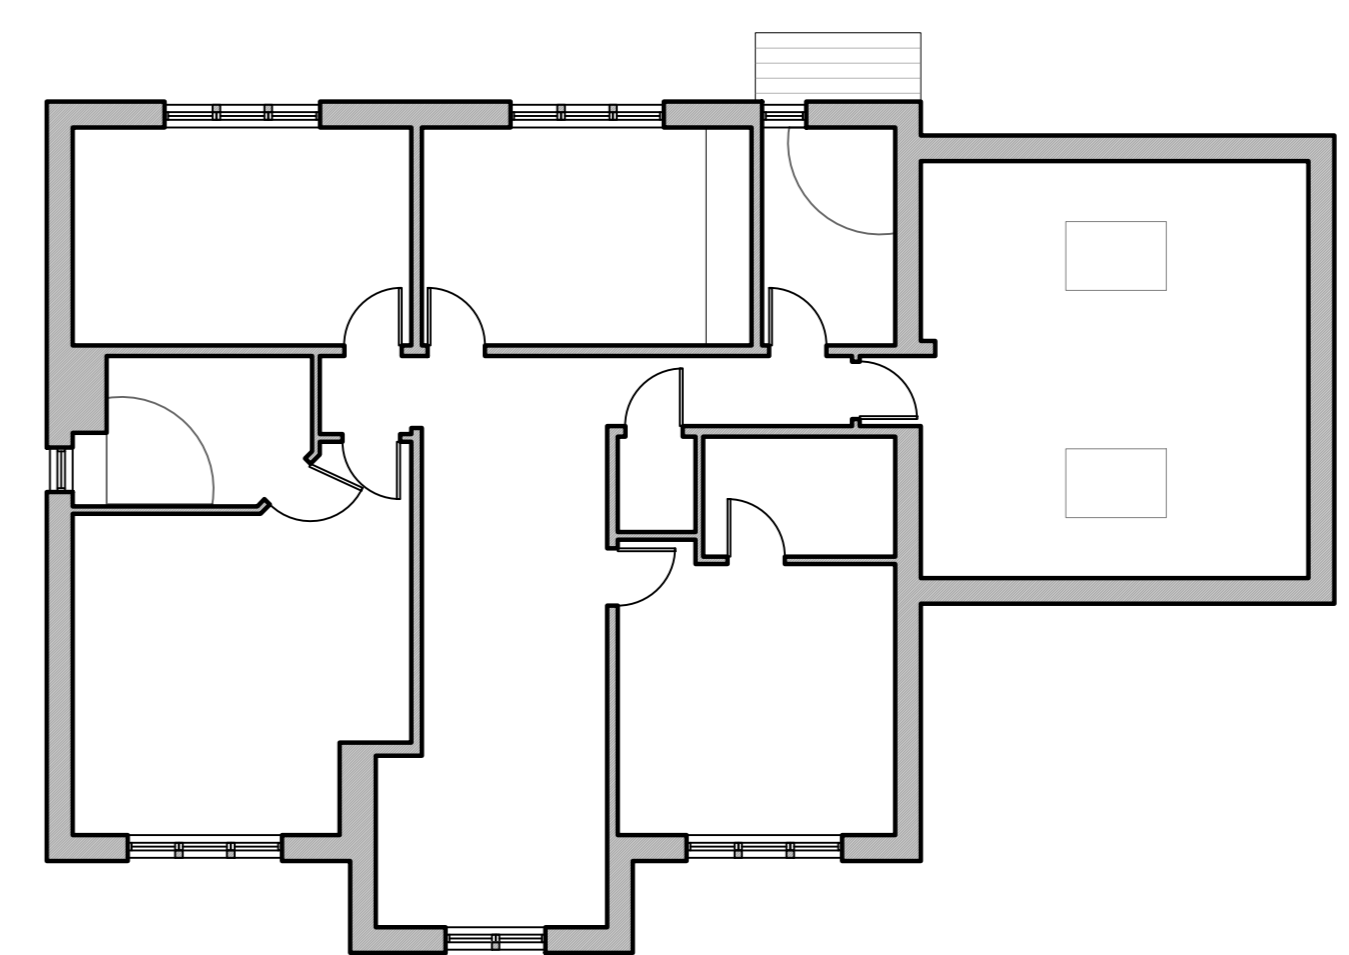

FIRST FLOOR PLAN

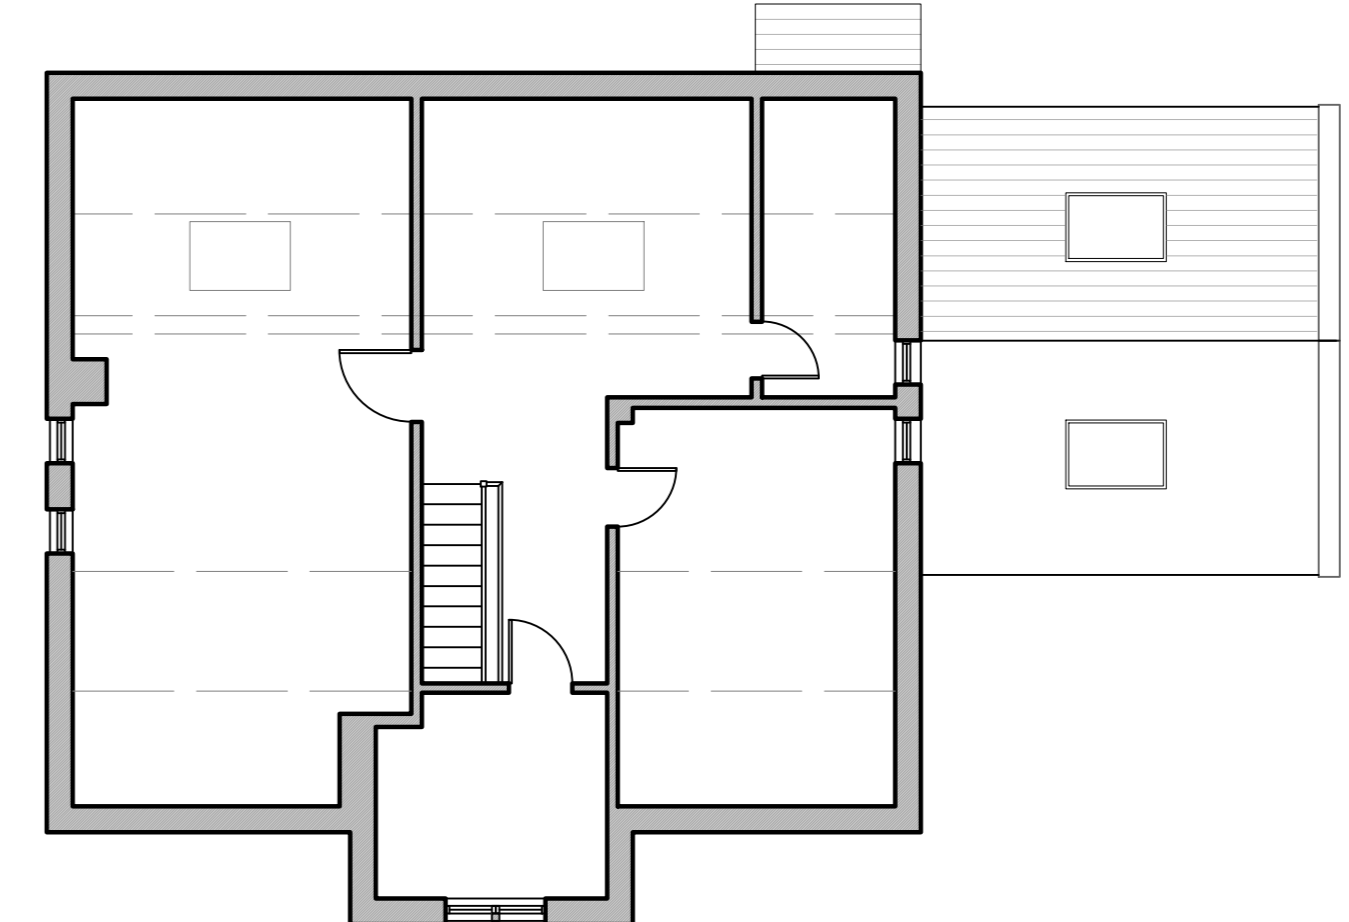

SECOND FLOOR PLAN

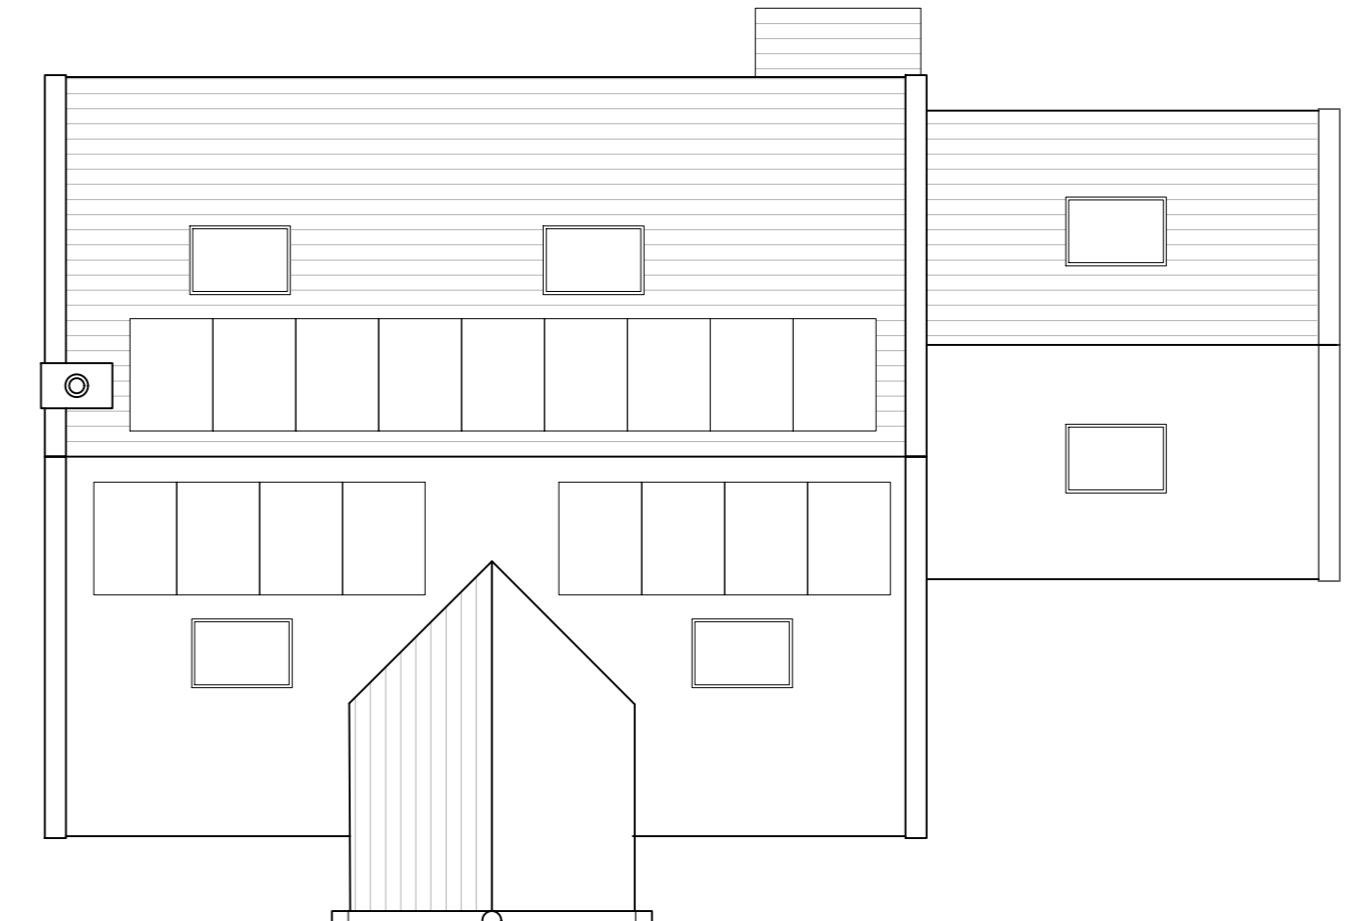

ROOF PLAN



SIDE ELEVATION

no	date	revision	drawn

This drawing is copyright reserved thomas goodwin design Ltd. and should not be reproduced without prior consent

client
Mr and Mrs Goodwin

project
No.1 NEW LAITHE CLOSE

drawing title
 PROPOSED PLAN

drawing no.
NLC-003

1:50 AND 1:100 @ A0
 14/07/2023

TDG

T1 - ASH TREE
 APROX. 6-8m