


West Elevation




South Elevation



North Elevation

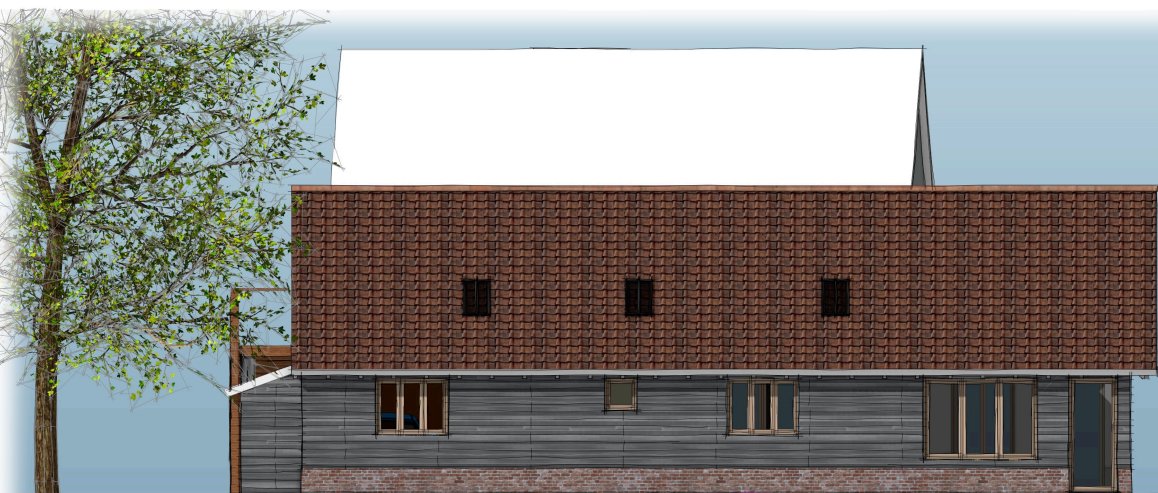

East Elevations

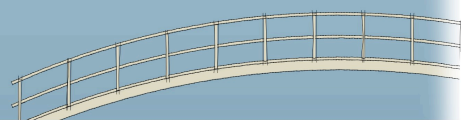

HOLLINS

Architects, Surveyors & Planning Consultants

The Guildhall
Framlingham
Suffolk
IP13 9BD

Telephone 01728 721959
E mail all@hollins.co.uk
Website www.hollins.co.uk

Client
Mr R Lawson

Site
Hill House Farm
Stradbroke

Project
New Cartlodge & Games Room


Details
Proposed Elevations

Scale 1:50 @ A1 or 1:100 @ A3

Date May 2020.

Drawn by RMF

Job Reference Drawing no.
20-070-202-B

 

This drawing is copyright. This drawing must not be scaled. Before commencing any work the contractor must set out and check all dimensions.