


Project
**LITTLE BARN,
 SUDBURY ROAD,
 NEWTON,
 SUDBURY,
 SUFFOLK.**

Proposed Vehicular Access
 Scale 1:200 1:500 1:2500
 Drawing No 22/123-02
 Date JULY 2023


Amendments




Location Plan Scale 1:2500 (m) @ A1
 0 20 40 80 100

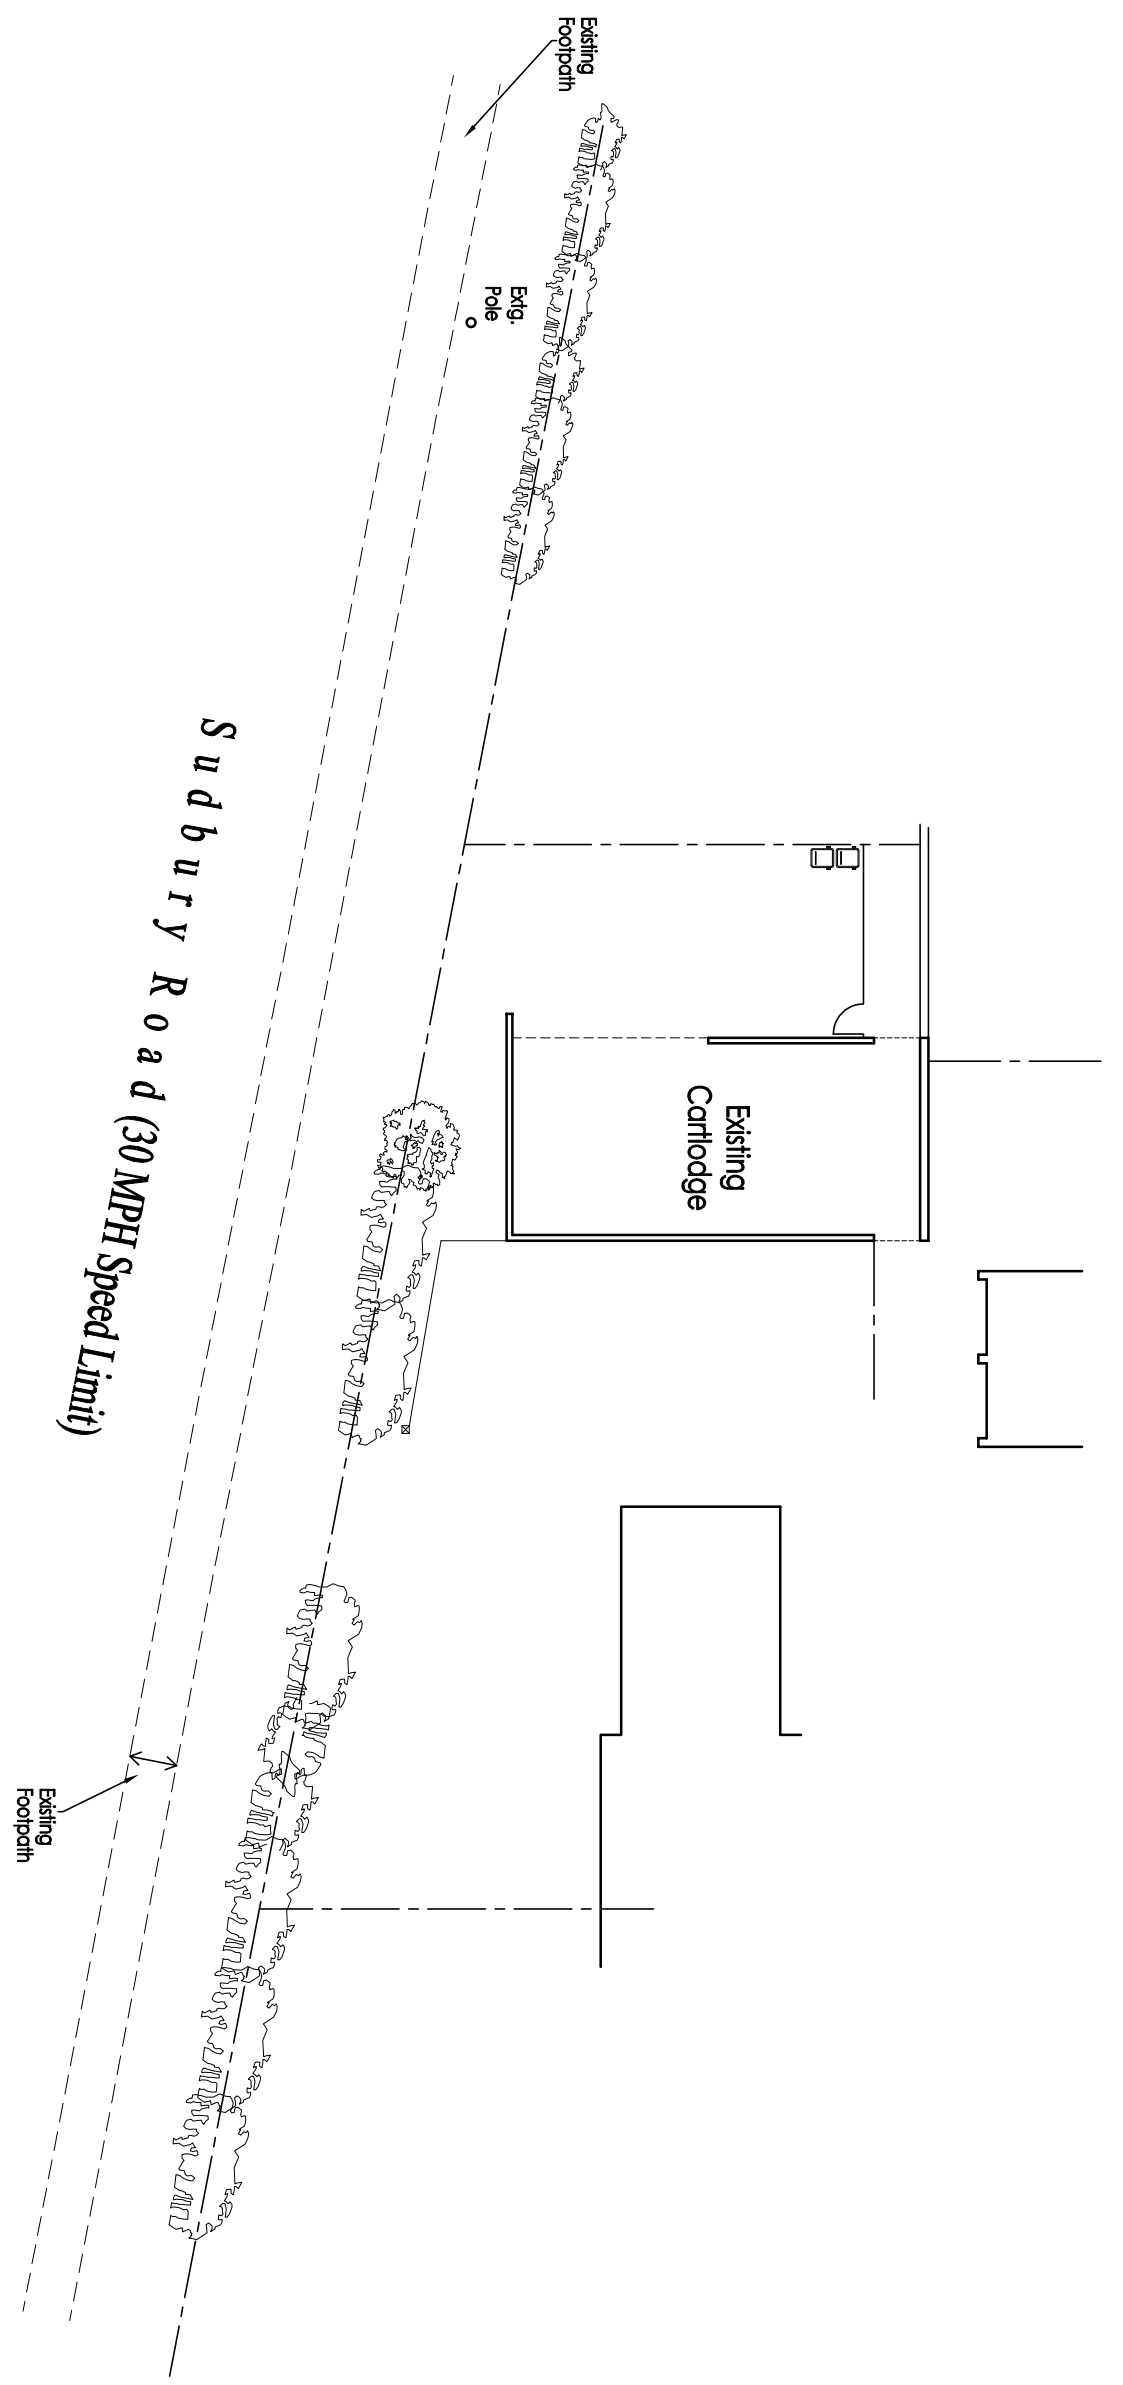

Existing Site Plan Scale 1:200 (m) @A1
 0 2 4 6 8 10

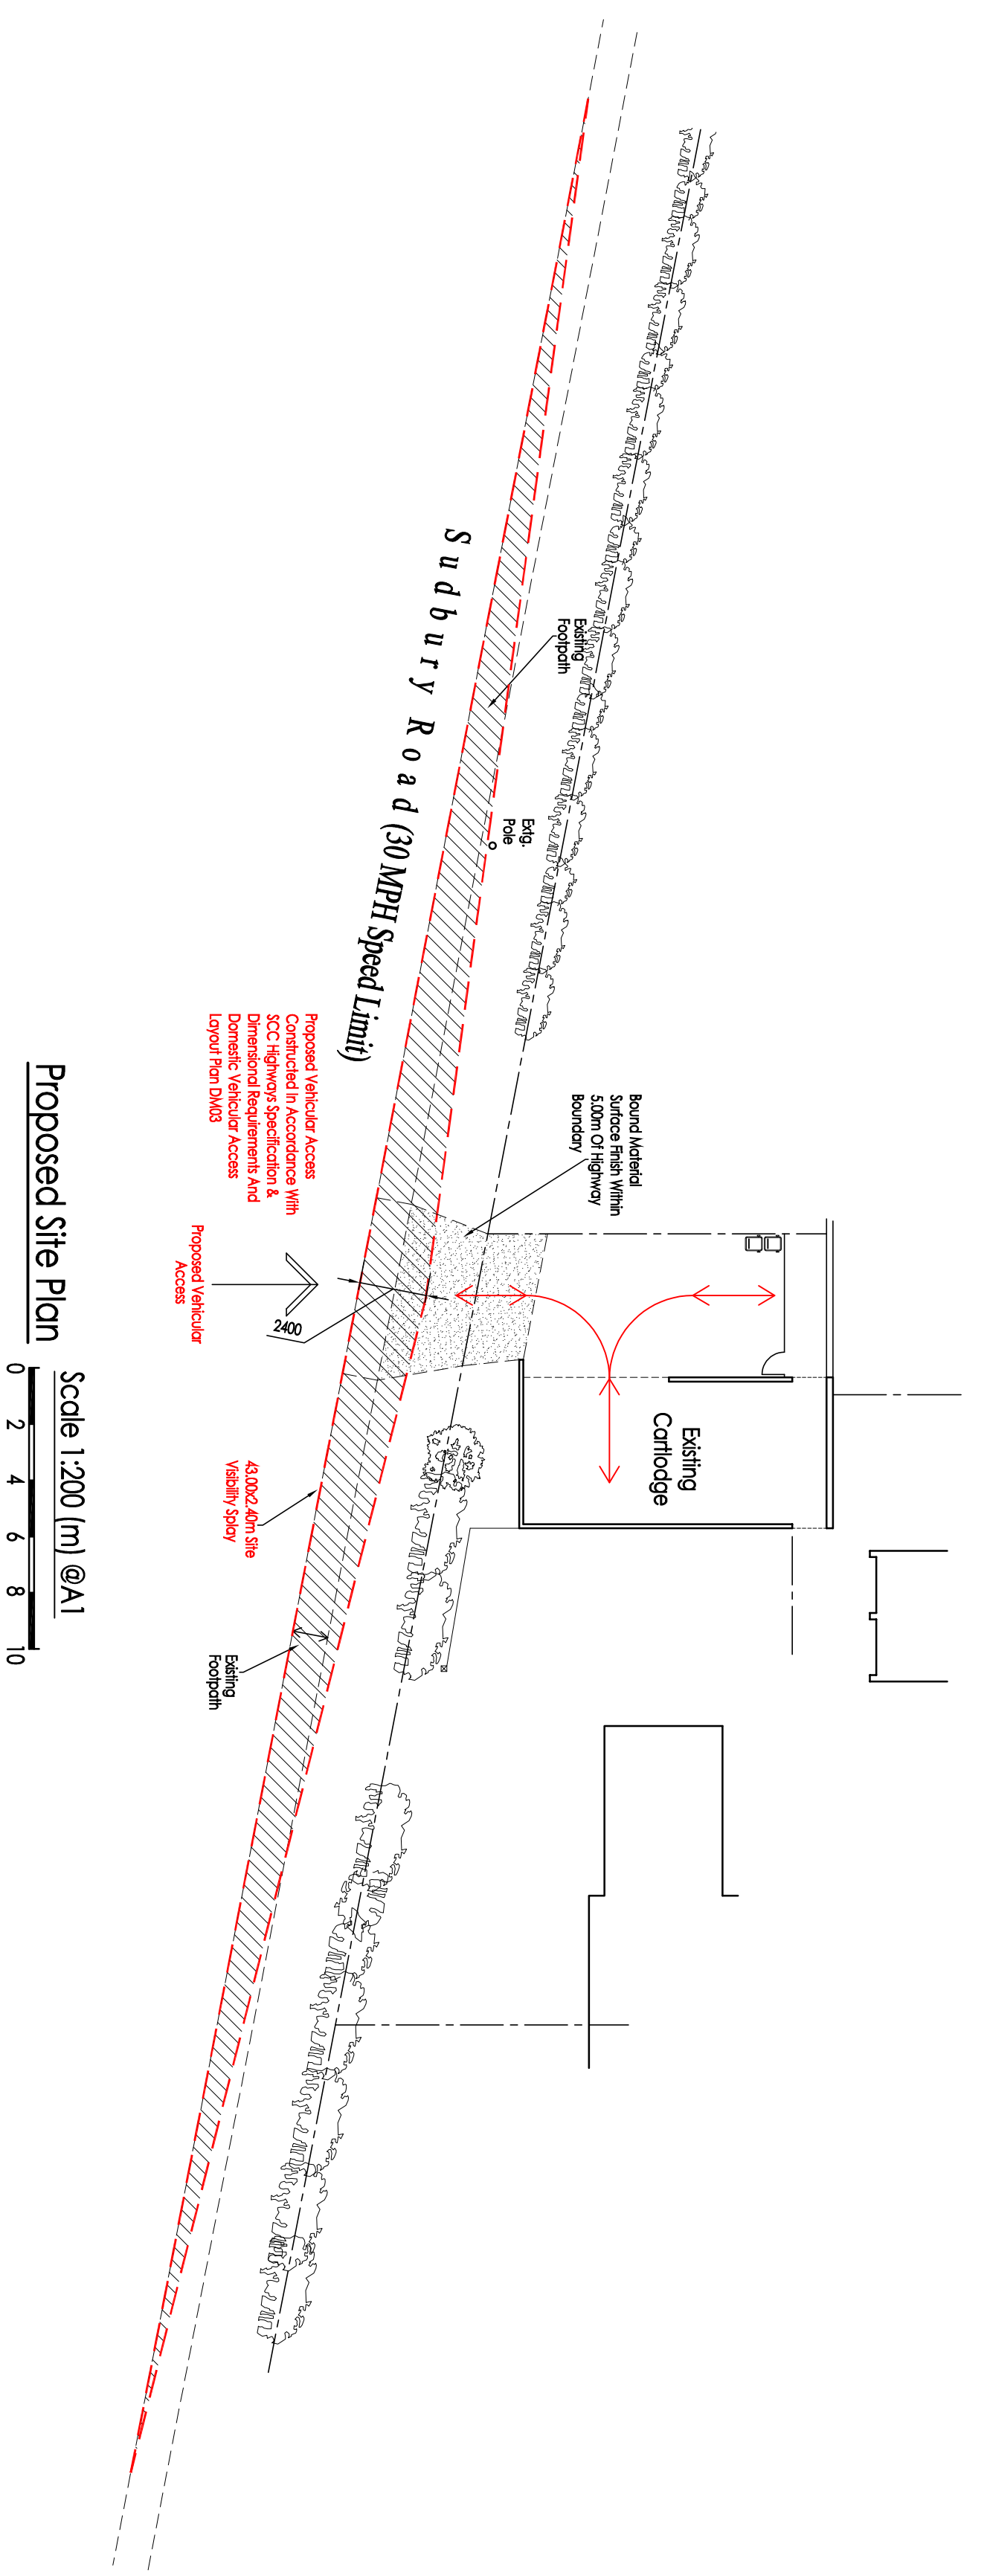

Proposed Site Plan Scale 1:200 (m) @A1
 0 2 4 6 8 10

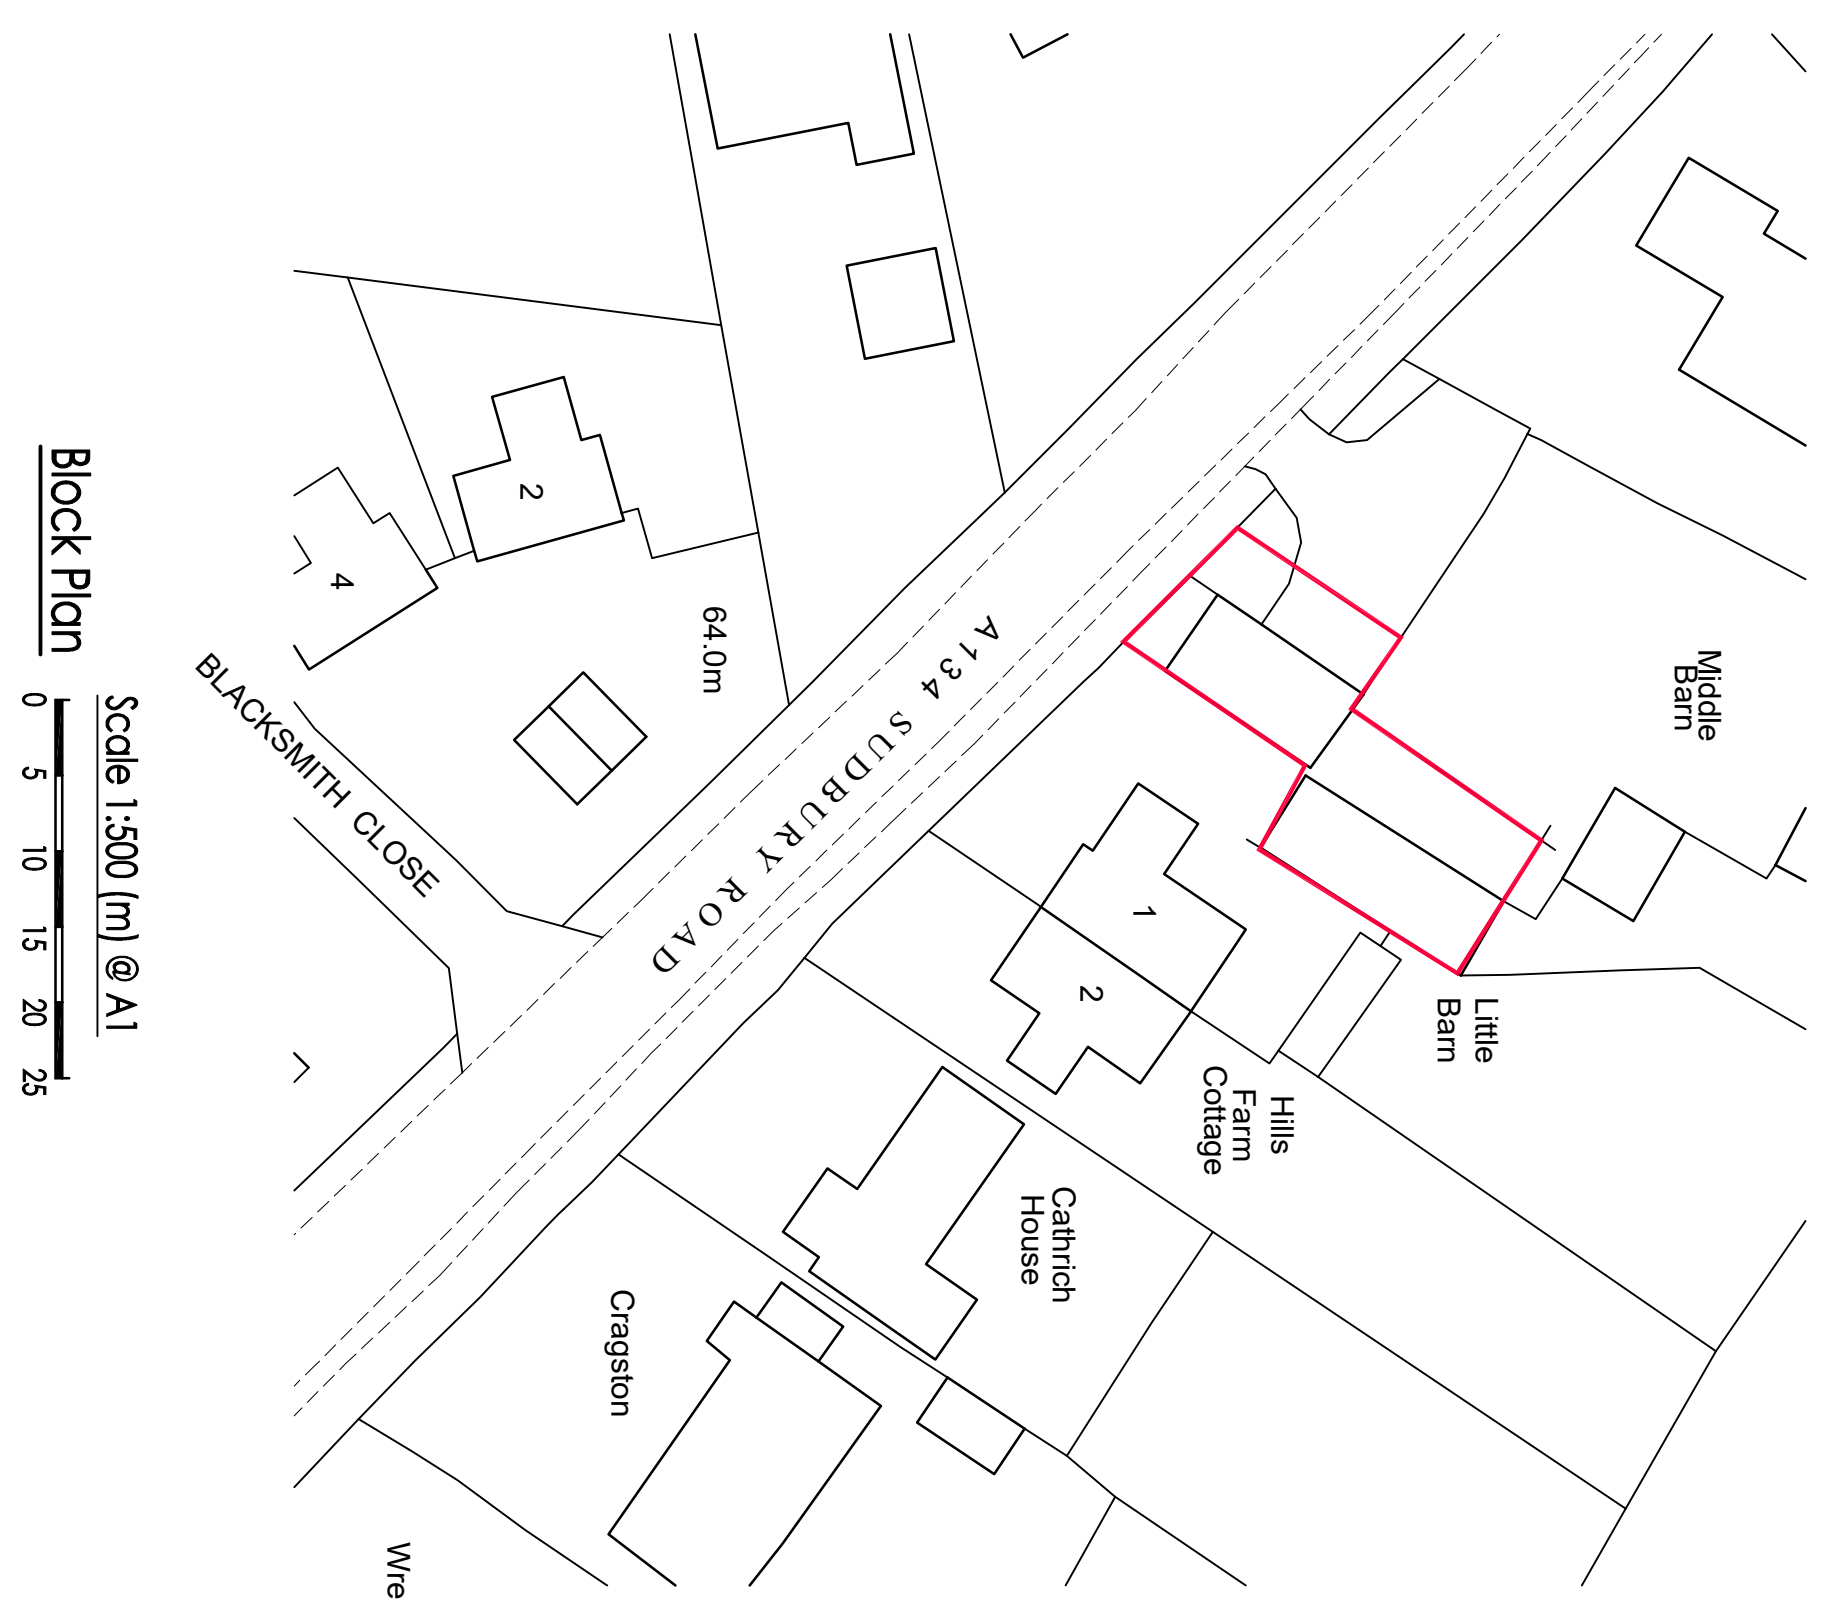

Block Plan Scale 1:500 (m) @ A1
 0 5 10 15 20 25