




PART SIDE EXISTING ELEVATION

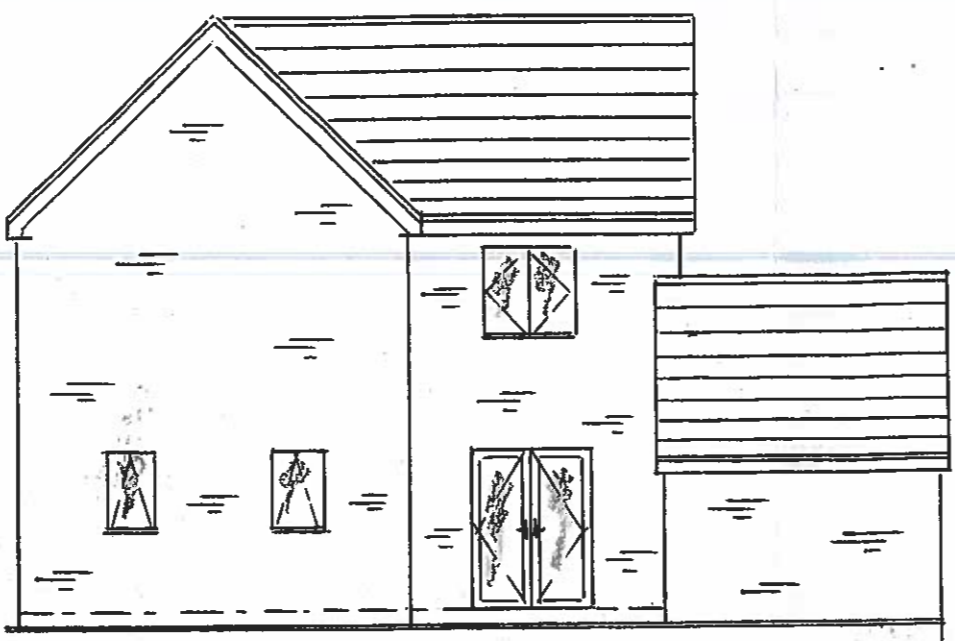

REAR ELEVATION EXISTING

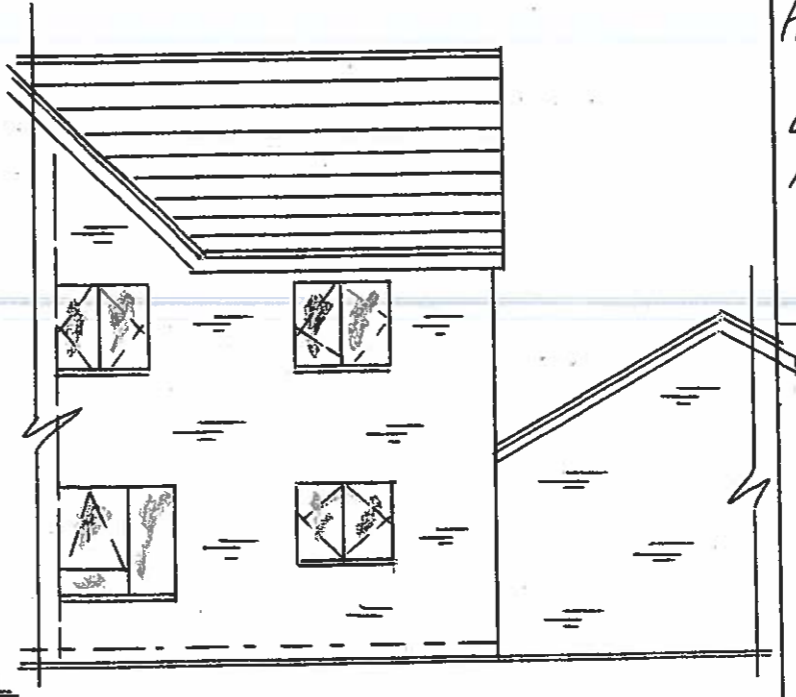

PART SIDE ELEVATION EXISTING

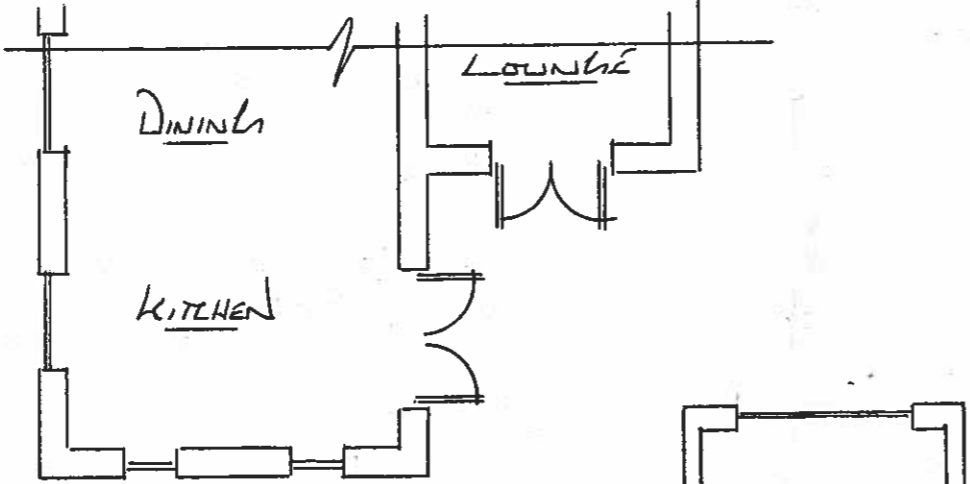

EXISTING FLOOR PLAN



NOTES
EXTERNAL MATERIALS
 WALLS: FACE BRICK
 BRICKS TO MATCH EXISTING
 FRAMES: ANTHRACITE
 GREY GR
 GLAZING: CLEAR TIGHT
 ROOF: CARBON GREY TILES,
 POLYMER LIGHTWEIGHT
 MATERIAL,
 PART ULTIMA ELEMENT
 BLUE GLASS

DUNRAVEN
 Windows - Doors - Conservatories
 St Davids House, Heol Mostyn, Village Farm Ind. Est
 Pyle, Bridgend, CF33 6BJ
 T: 01656 743 572 / 745 035 F: 01656 745 918

Client MRS THOMAS

Job Title
 PROPOSED EXTENSION
 FOR: - 1x7 WOODSIDE AVE
 LLESTON - SUPPL - MARE
 BS24 9XN

Drawing Title
 ERRECT A SINGLE STOREY
 EXTENSION TO THE
 REAR ELEVATION

Scale 1:100
 0 1m 2m 3m 4m 5m

Date 09-07-2023 Drawn by D THOMAS

1 of 2

Drg No. 135658 Rev.