


Loft floor

1 : 50@A1 1:100 @A3

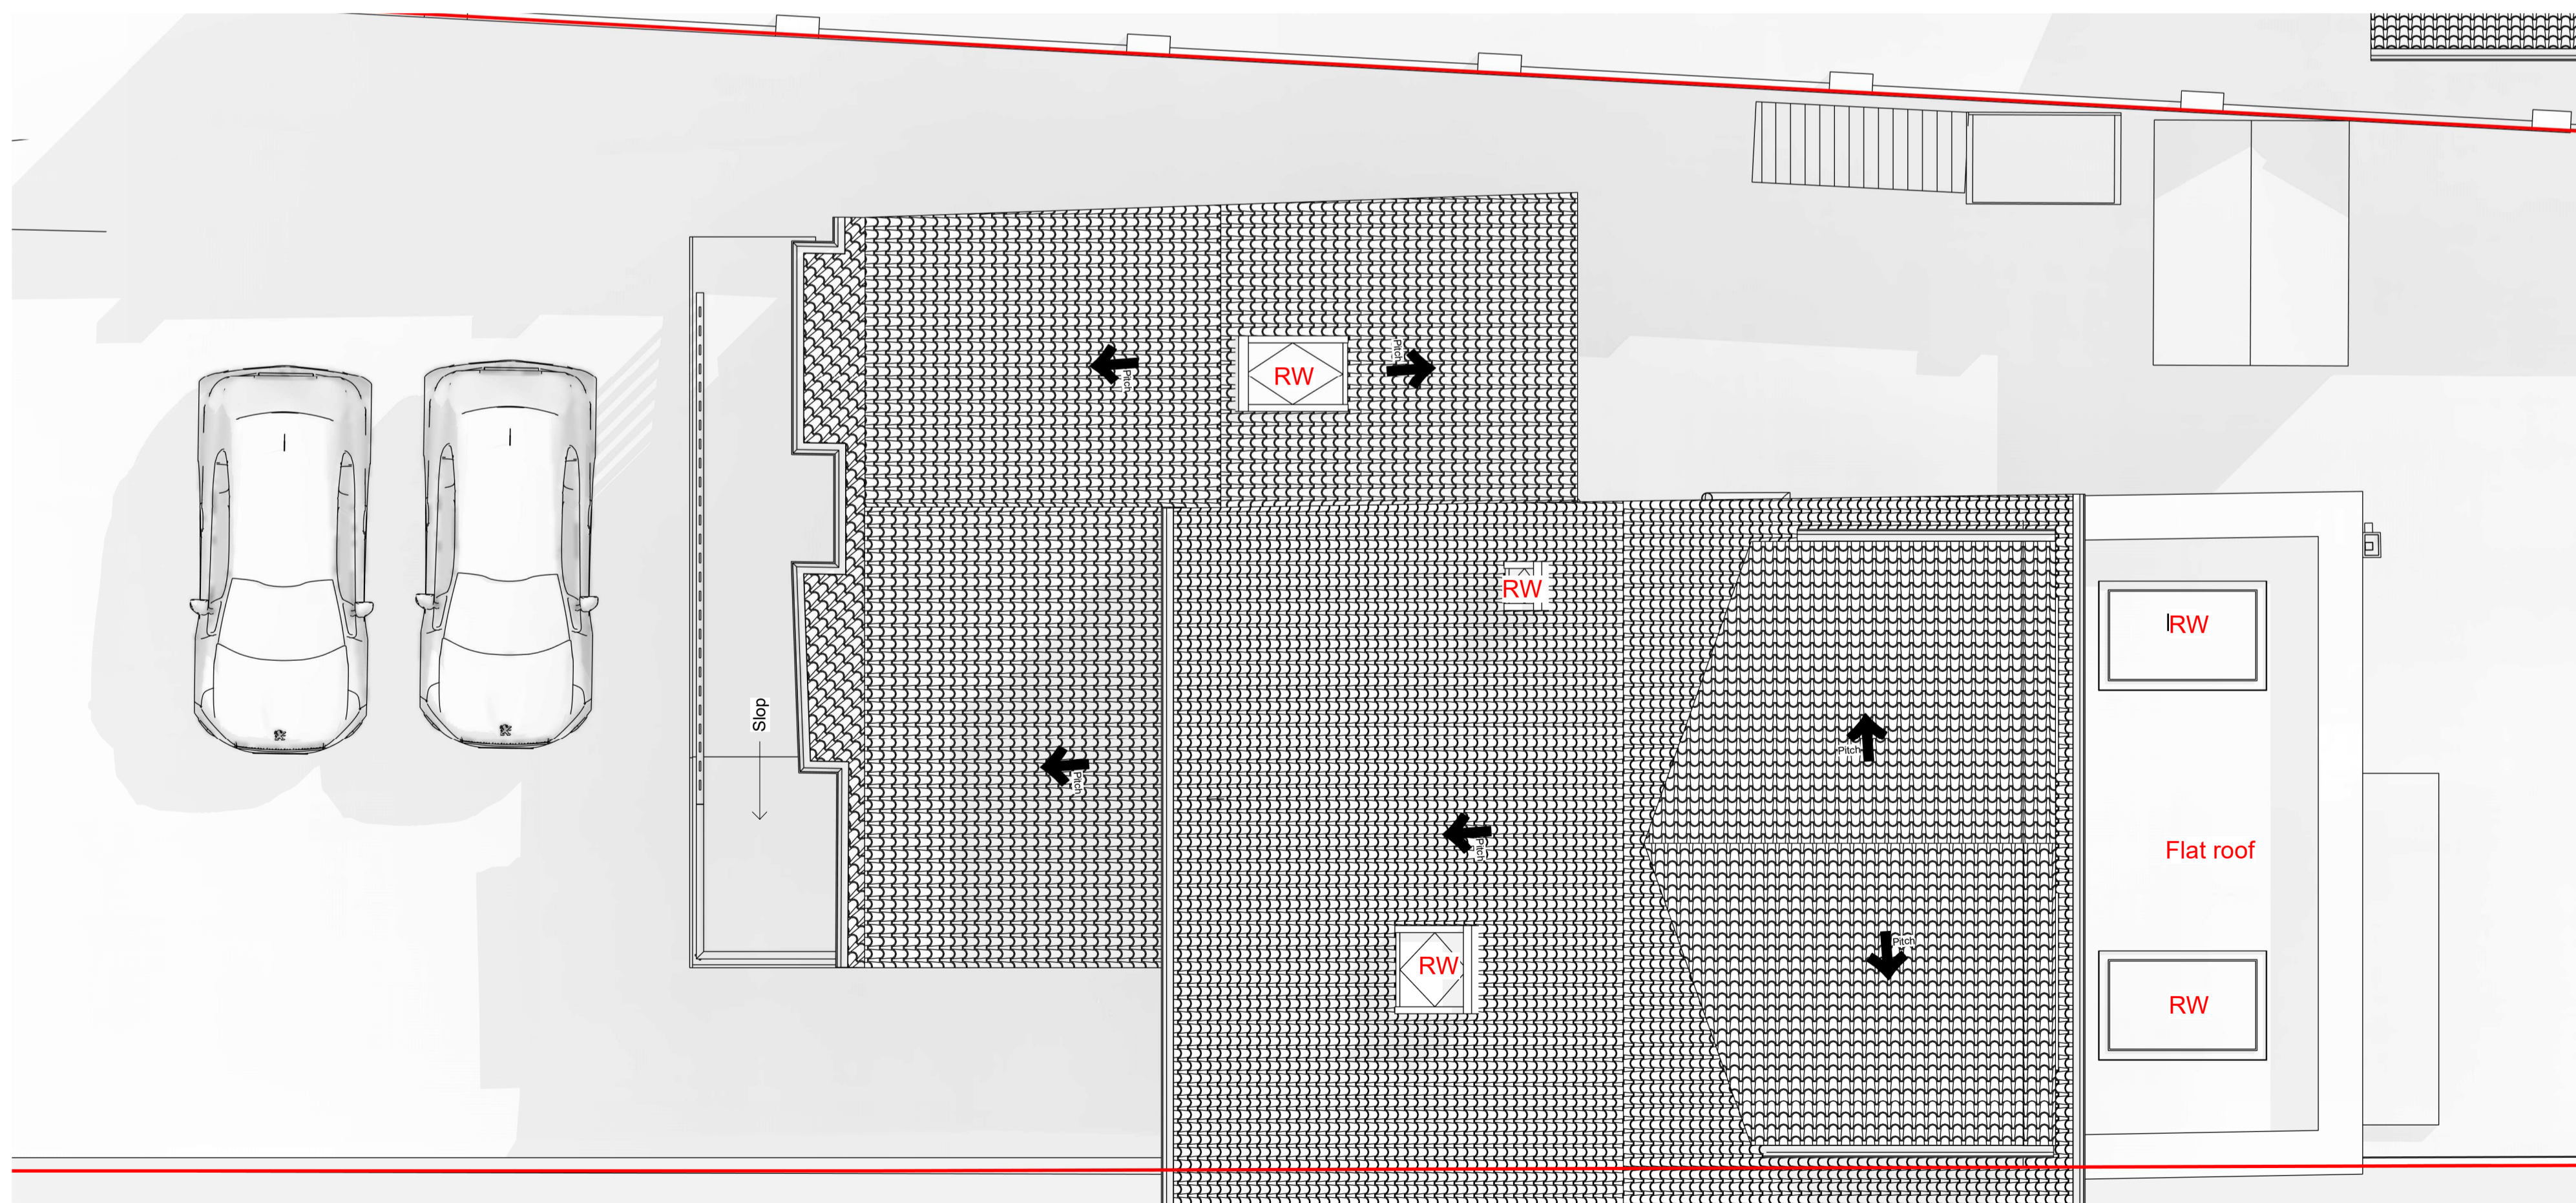

Roof Plan

1 : 50@A1 1:100 @A3

Rev	Date	Name	Description
A	29.03.22	GN	Change to the roof from flat to pitched

STUDIO YAQUB

6 Marsh Lane,
 Easton-in-Gordano, Bristol,
 North Somerset, BS20
 0ND

Proposed Loft Floor and
 Roof Plans

Project number 0210-03

Date 13.03.2023

Drawn by GN

Checked by UY

Scale 1 : 50

P021 A