

03_Roof Plan
8340

02. Second Floor
5250

01. First floor
2560

00_Ground Floor
0

00_Ground floor Slop
-525



North Elevation
1 : 50 @A1 1:100 @A3


03_Roof Plan
8340

02. Second Floor
5250

01. First floor
2560



00_Ground Floor
0

00_Ground floor Slop
-525

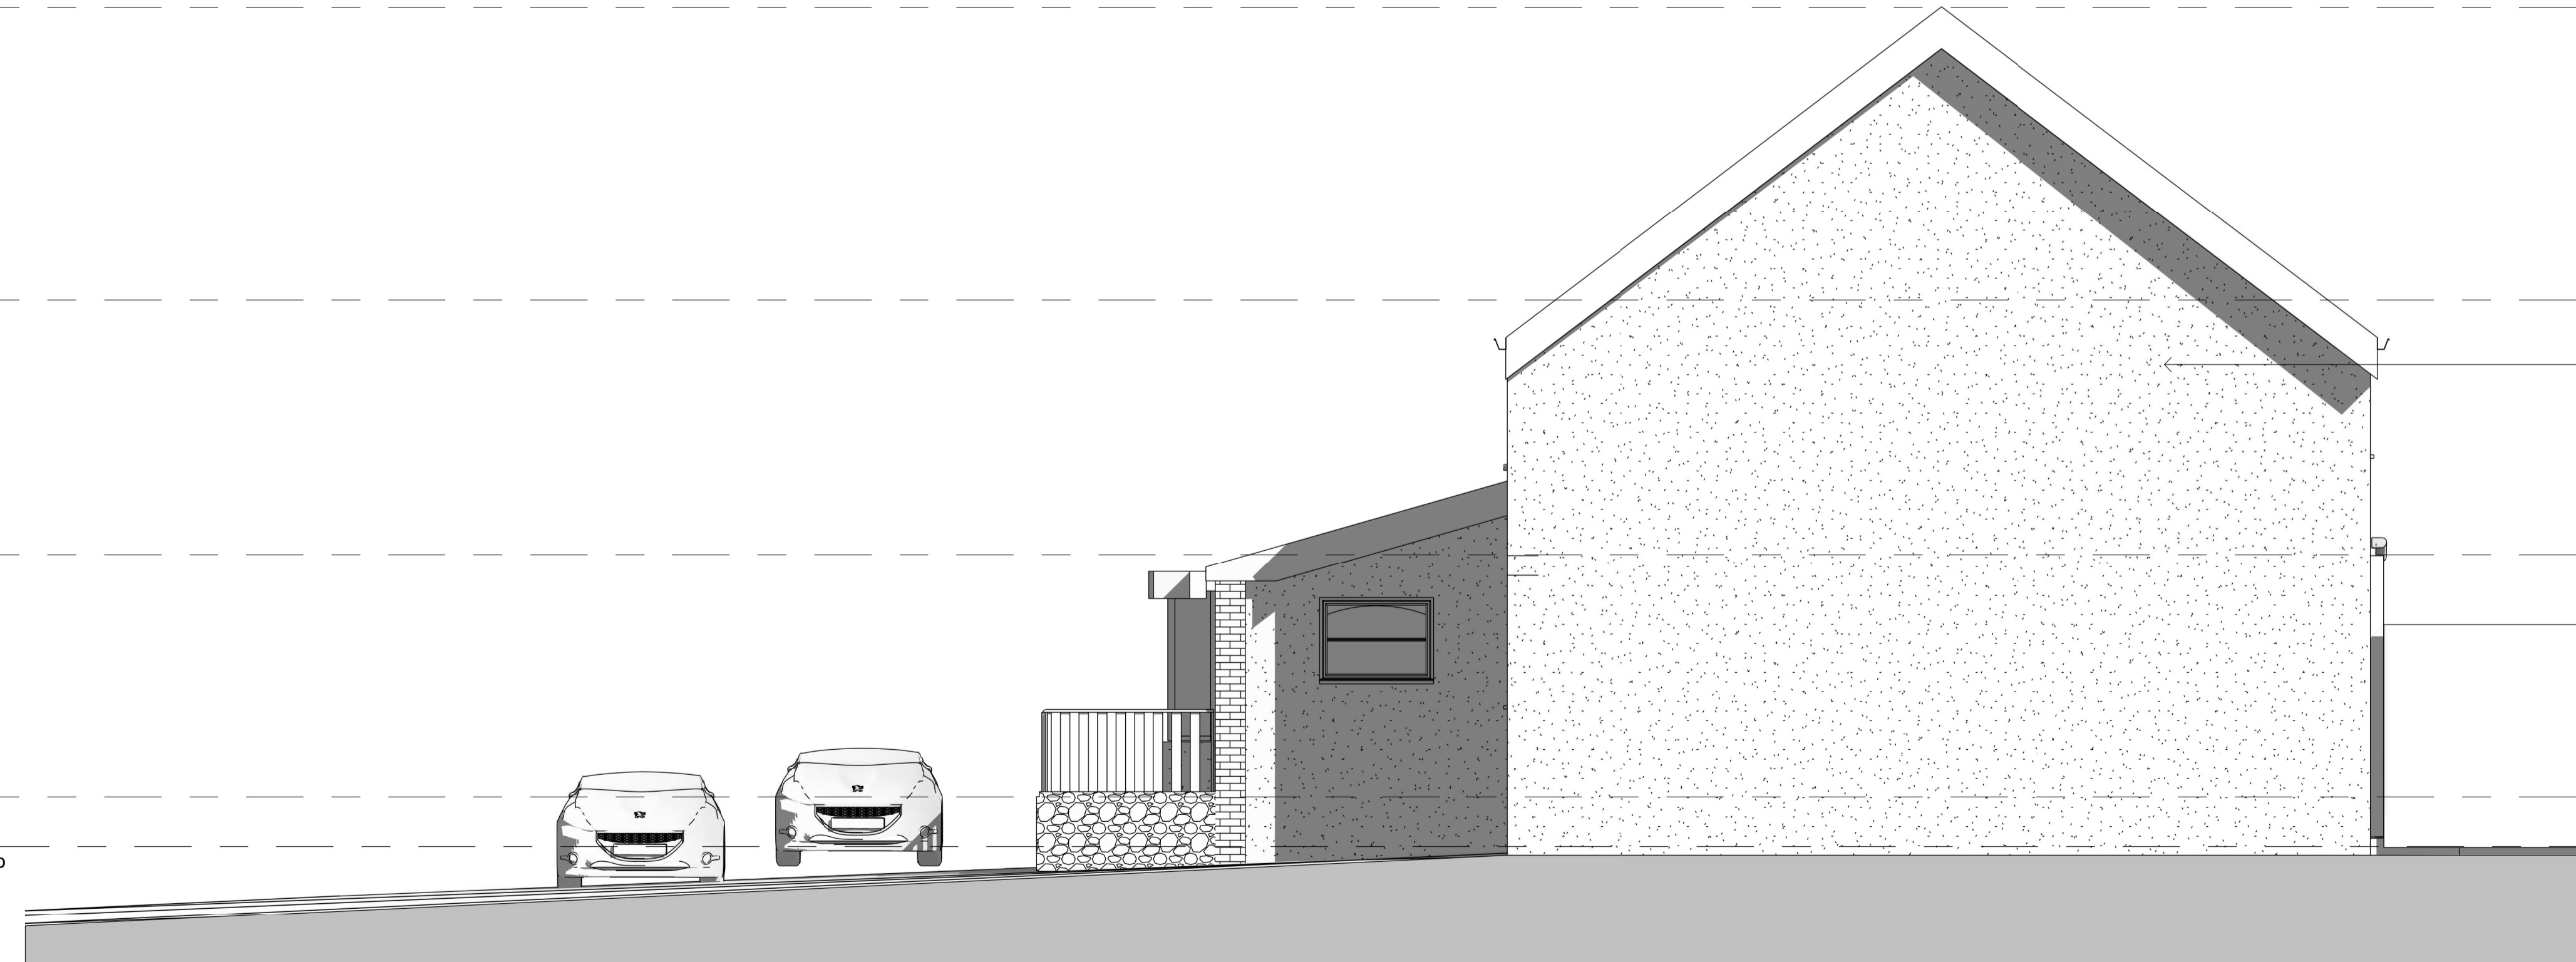

South Elevation
1 : 50 @A1 1:100 @A3

Render

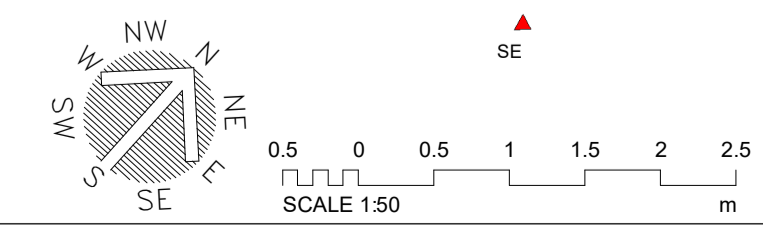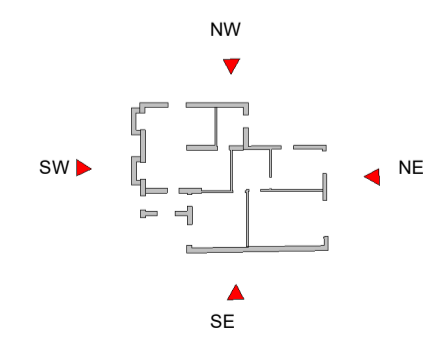

Rev	Date	Name	Description
A	10.07	MA	Revised following LPA comments

STUDIO YAQUB

6 Marsh Lane,
Easton-in-Gordano, Bristol,
North Somerset, BS20
0ND

Existing North and South
Elevations

Project number 0210-03

Date 06.01.2022

Drawn by GN

Checked by UY

Scale As indicated

P015	A
-------------	----------