


**Ground Floor Plan**

1 : 50 @A1 1:100 @A3



**Site Plan**

1 : 500 @A1 1:1000 @A3

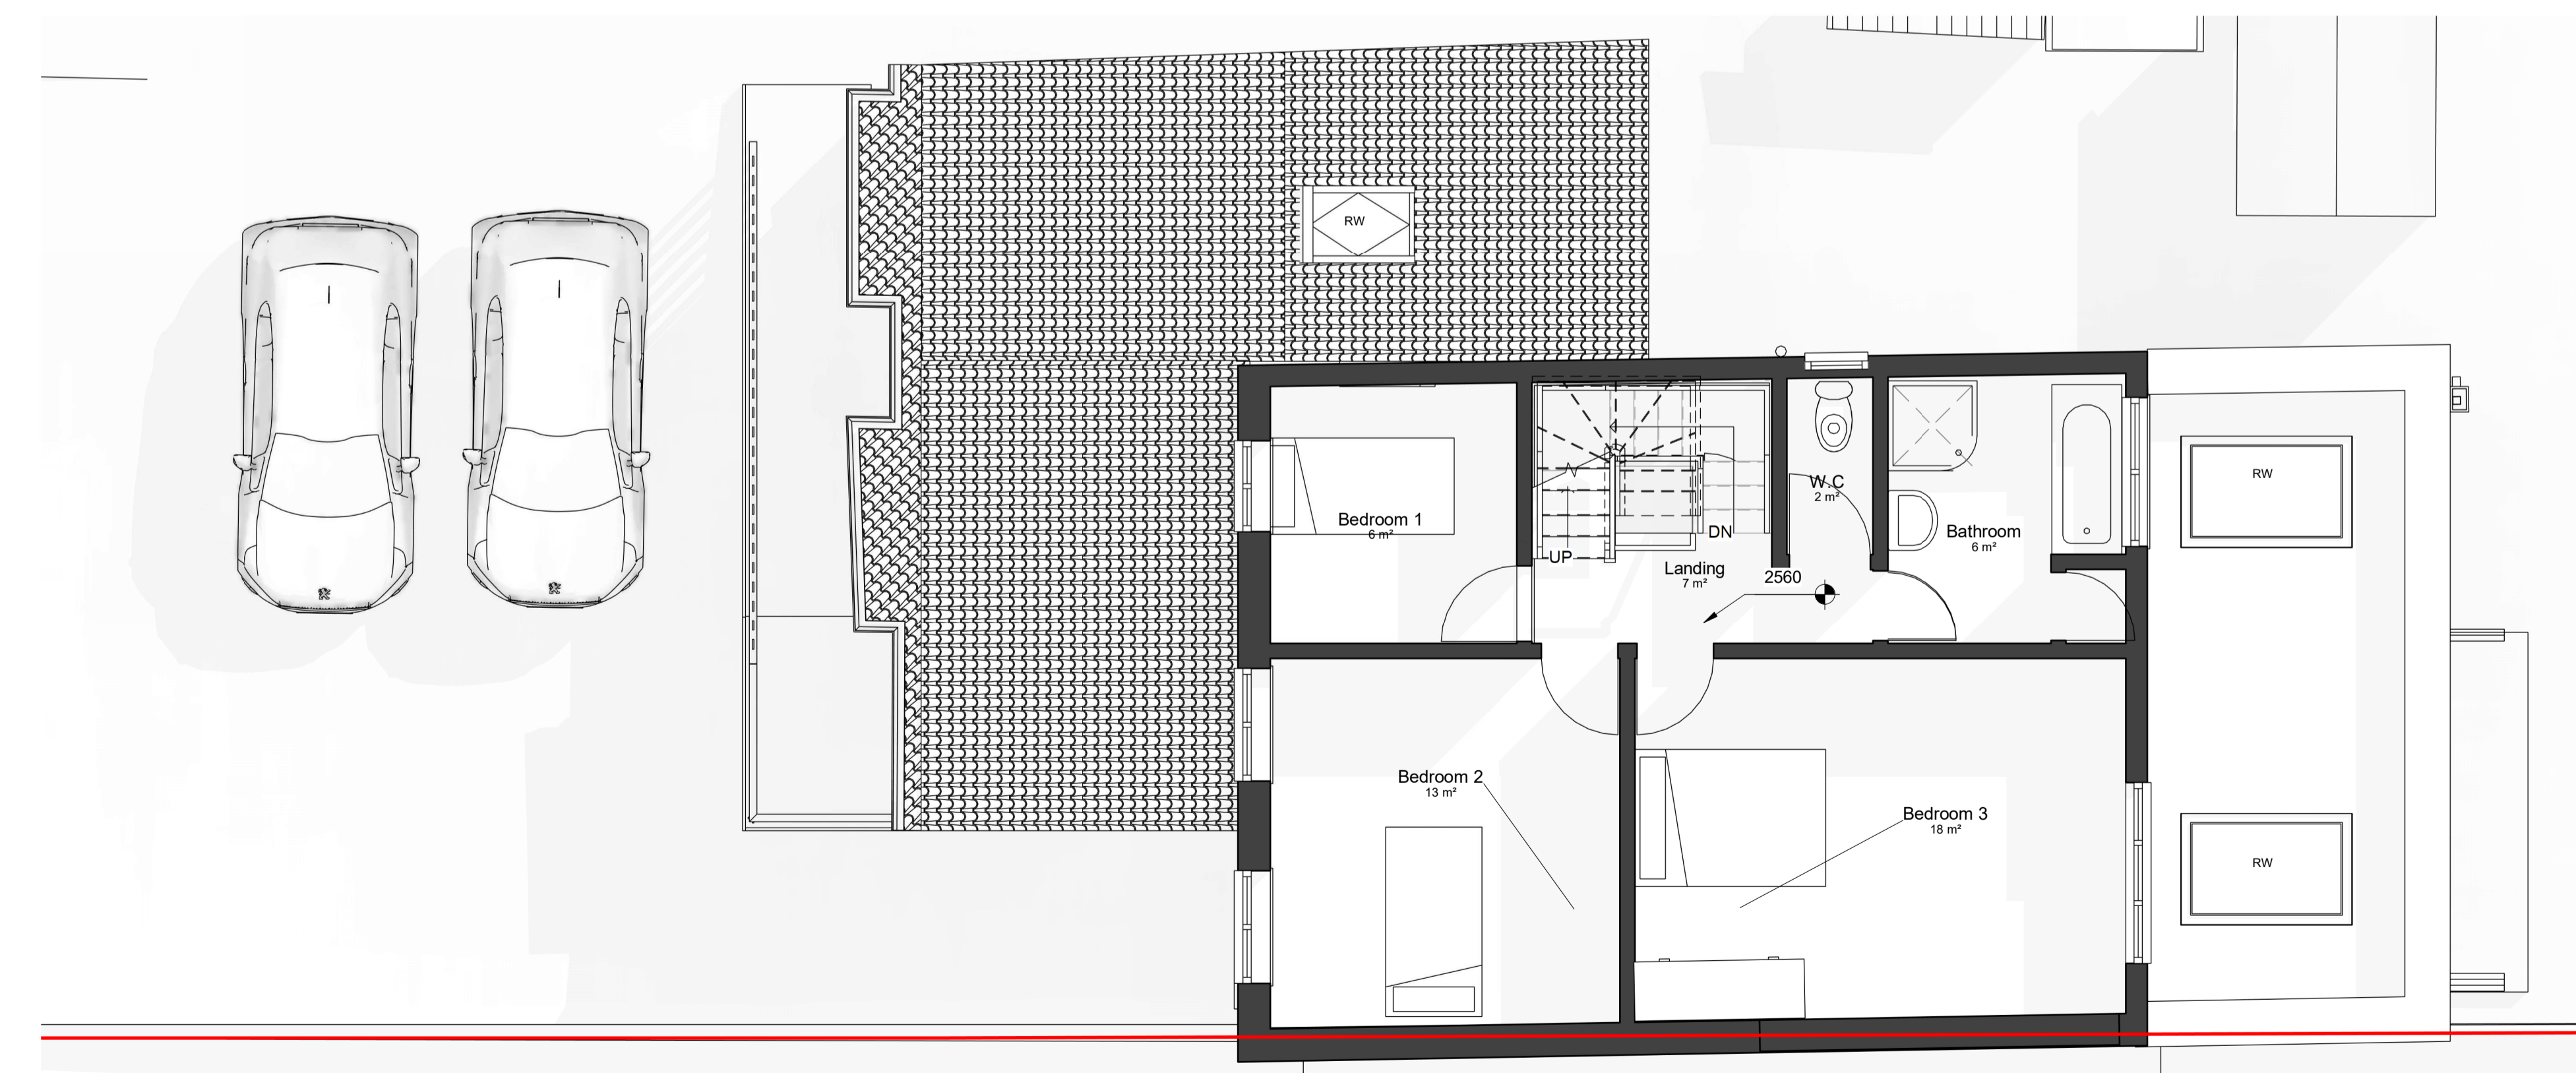

**First Floor Plan**

1 : 50 @A1 1:100 @A3

Rev Date Name Description

**STUDIO YAQUB**

6 Marsh Lane,  
Easton-in-Gordano, Bristol,  
North Somerset, BS20  
0ND

Proposed Ground, First and  
Site Plan

Project number 0210-03

Date 17.07.23

Drawn by GN

Checked by UY

Scale @A1 @A3 As indicated

**P020**

