

03\_Roof Plan  
8340

02. Second Floor  
5250

01. First floor  
2560

00\_Ground Floor  
0

00.Ground floor Slop  
-525



### East Elevation1

1 : 50 @A1 1:100 @A3


03\_Roof Plan  
8340

02. Second Floor  
5250

01. First floor  
2560

00\_Ground Floor  
0

00.Ground floor Slop  
-525

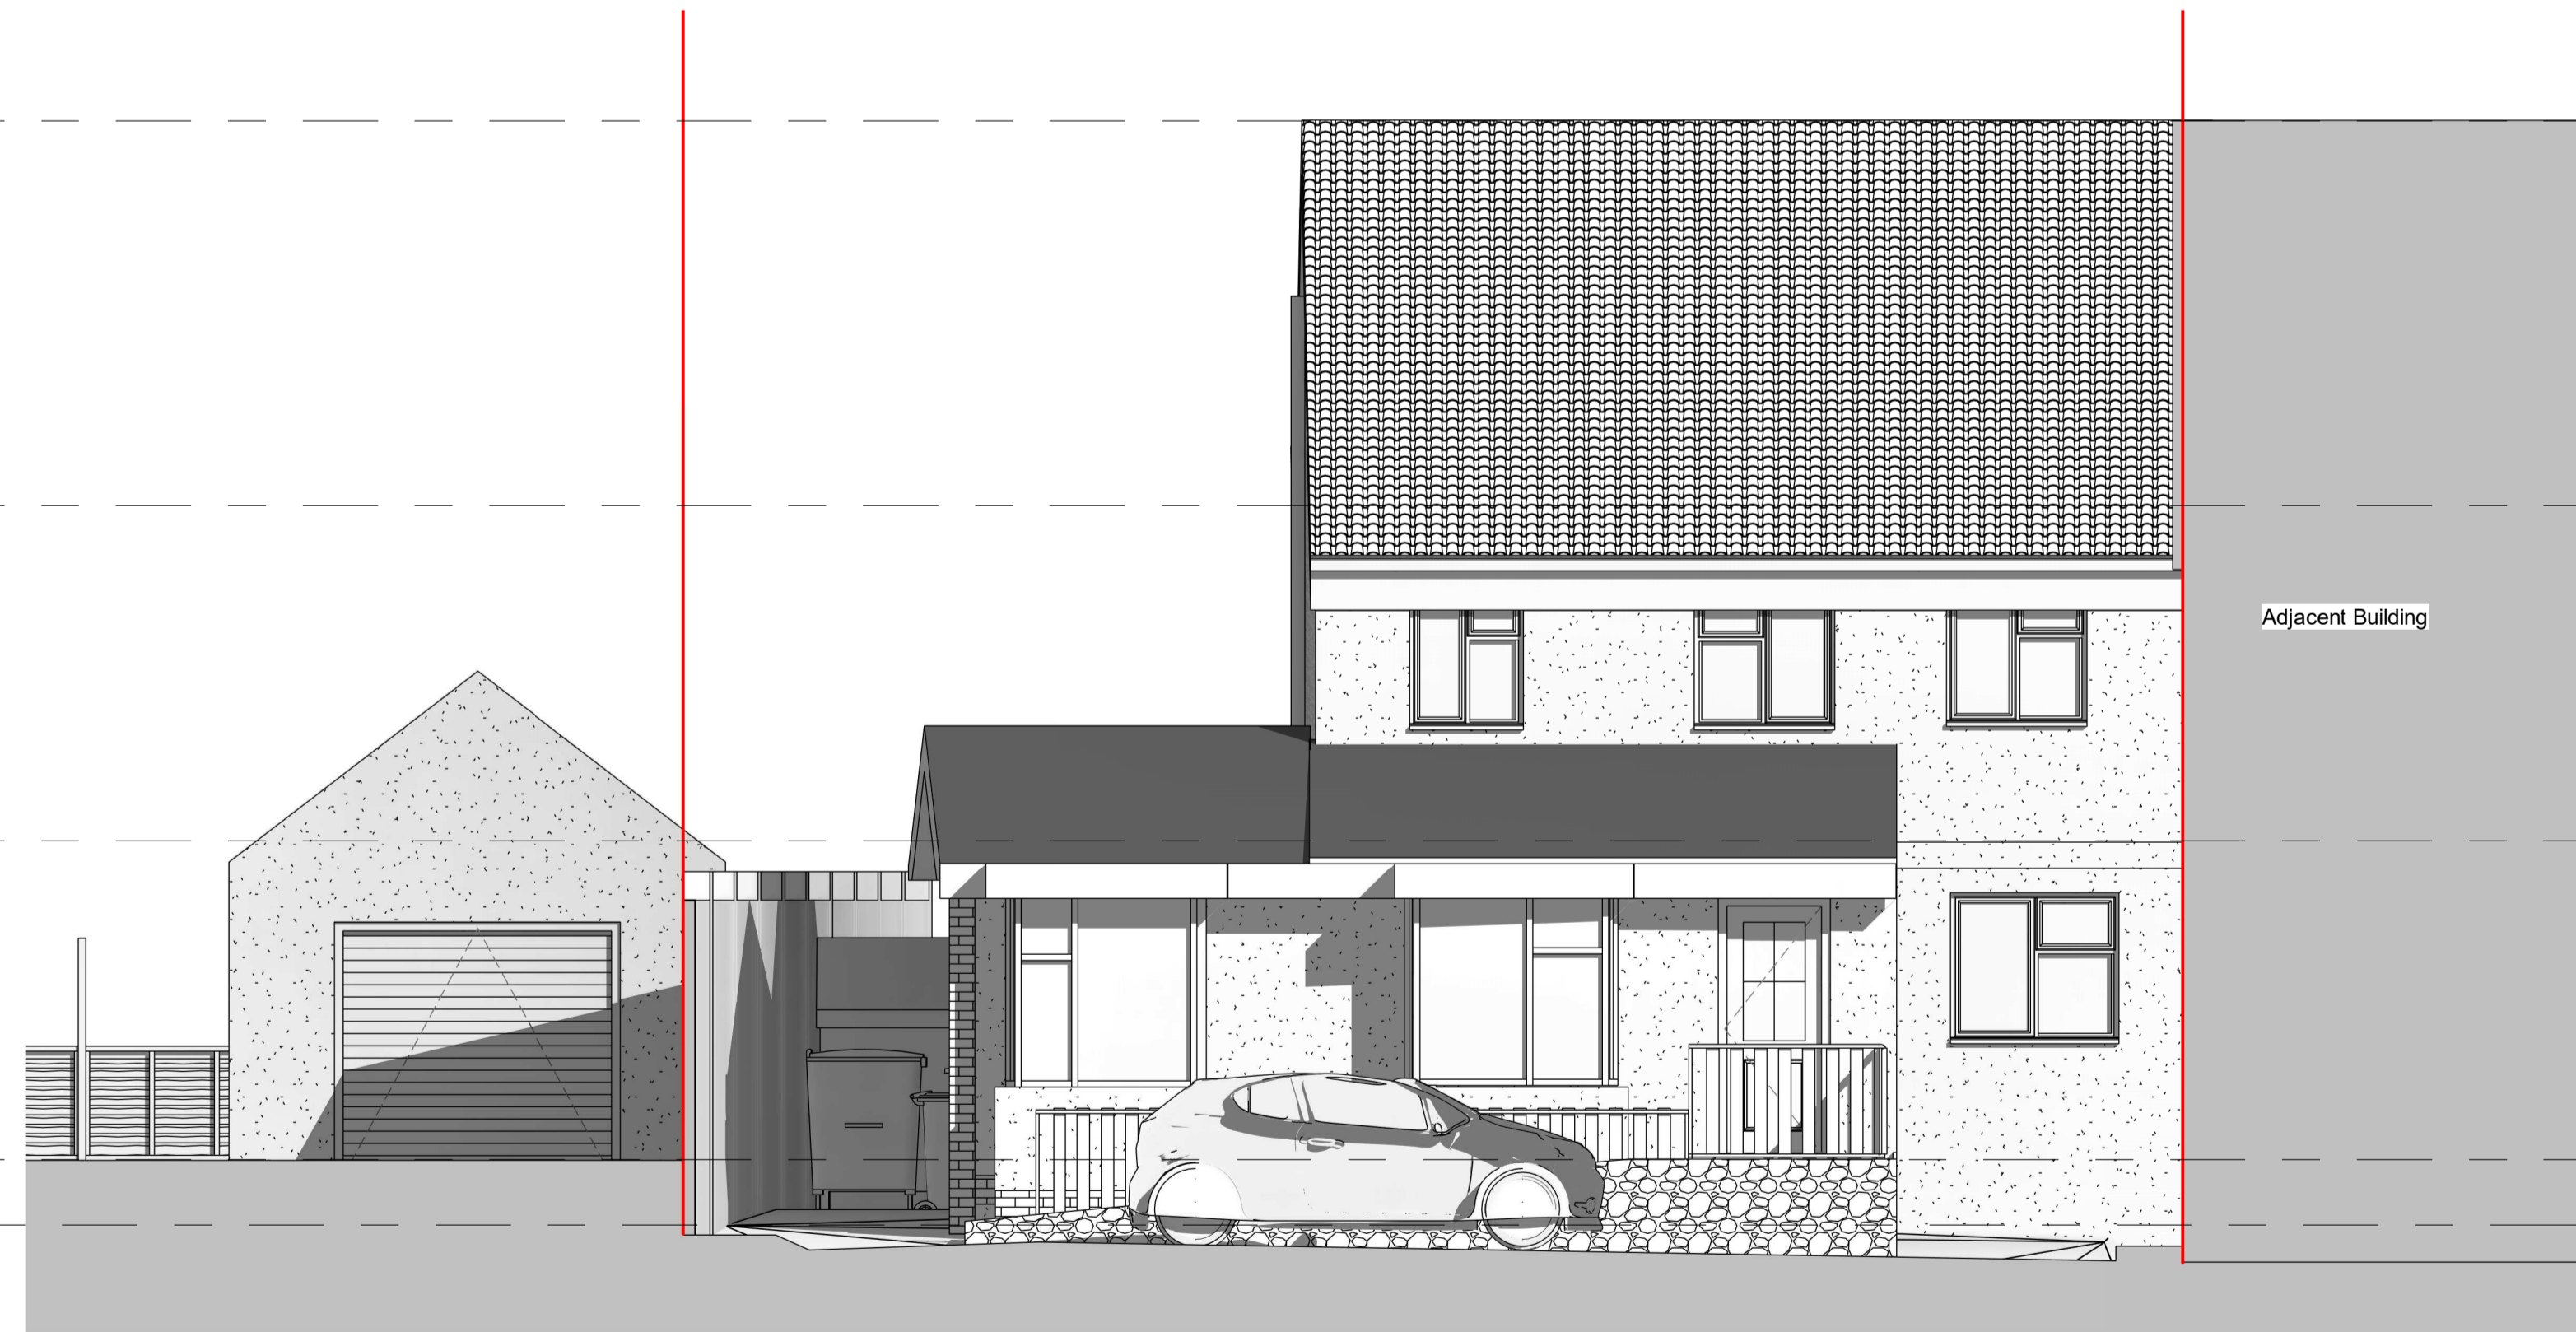

### West Elevation

1 : 50 @A1 1:100 @A3

Rev	Date	Name	Description
A	10.07	MA	Revised following LPA comments

**STUDIO YAQUB**

6 Marsh Lane,  
Easton-in-Gordano, Bristol,  
North Somerset, BS20  
0ND

Existing East and West  
Elevation

Project number 0210-03

Date 13.03.2023

Drawn by GN

Checked by UY

Scale As indicated

P016	A
------	---

