



Proposed East Elevation ^(NE)
 1 : 50 @A1 1:100 @A3

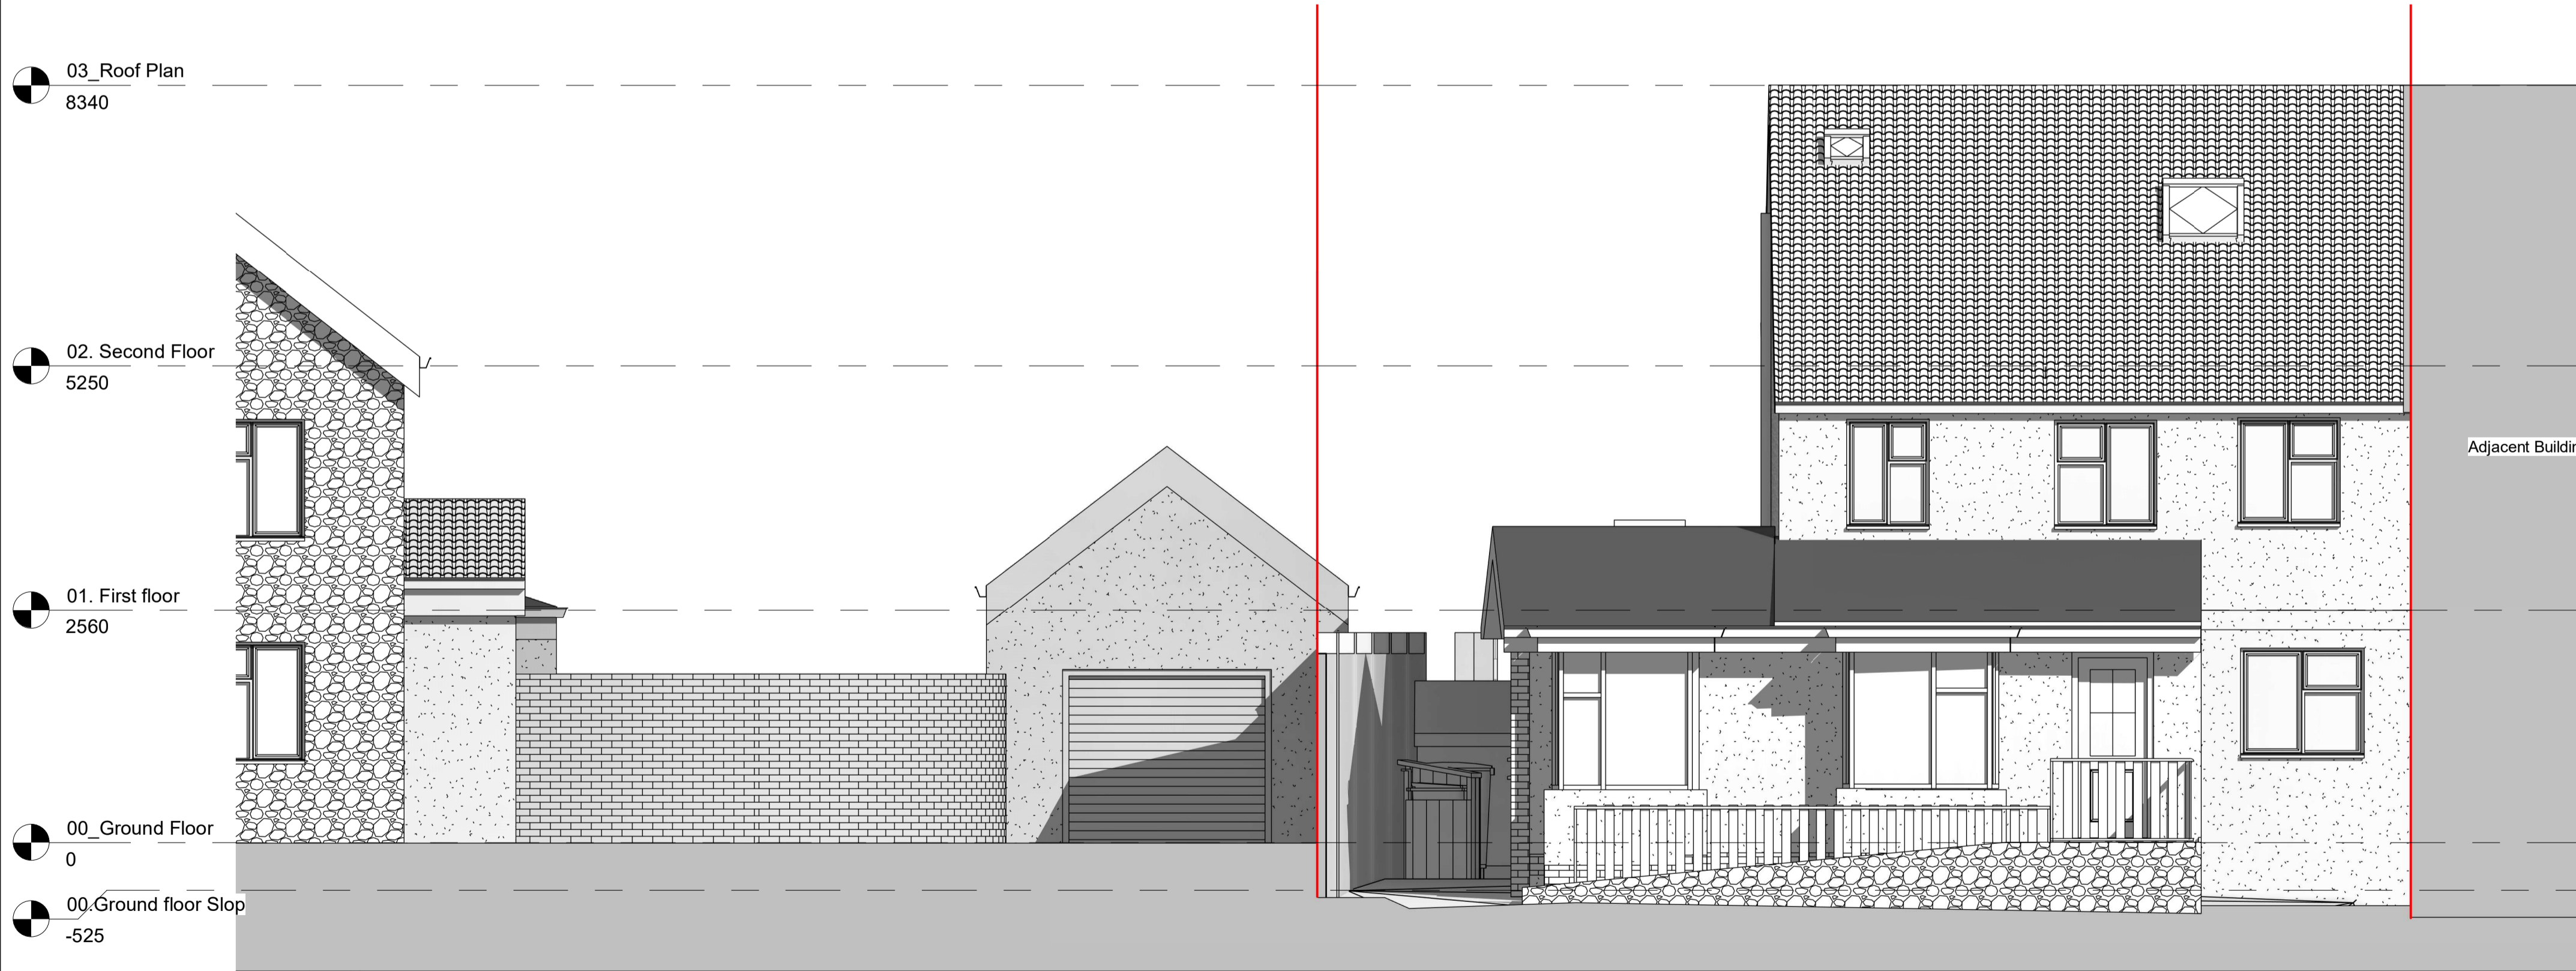

Proposed West Elevation ^(SW)
 1 : 50 @A1 1:100 @A3

- 1 Upvc Bi-Folding door
- 2 Render to match existing
- 3 Upvc
- 4 Flat roof RWP
- 5 Shingle tiles cladding
- 6 Flat roof

Rev	Date	Name	Description
B	10.07	MA	Revised following LPA comments
A	29.03.22	GN	Change to the roof from flat to pitched



STUDIO YAQUB

6 Marsh Lane,
 Easton-in-Gordano, Bristol,
 North Somerset, BS20
 0ND

Proposed North East and South West Elevations

Project number	0210-03
Date	29.03.2023
Drawn by	GN
Checked by	UY
Scale	As indicated

P025	B
-------------	----------

Key Plan

