




02_Roof Plan
1 : 50 @A1 1:100 @A3

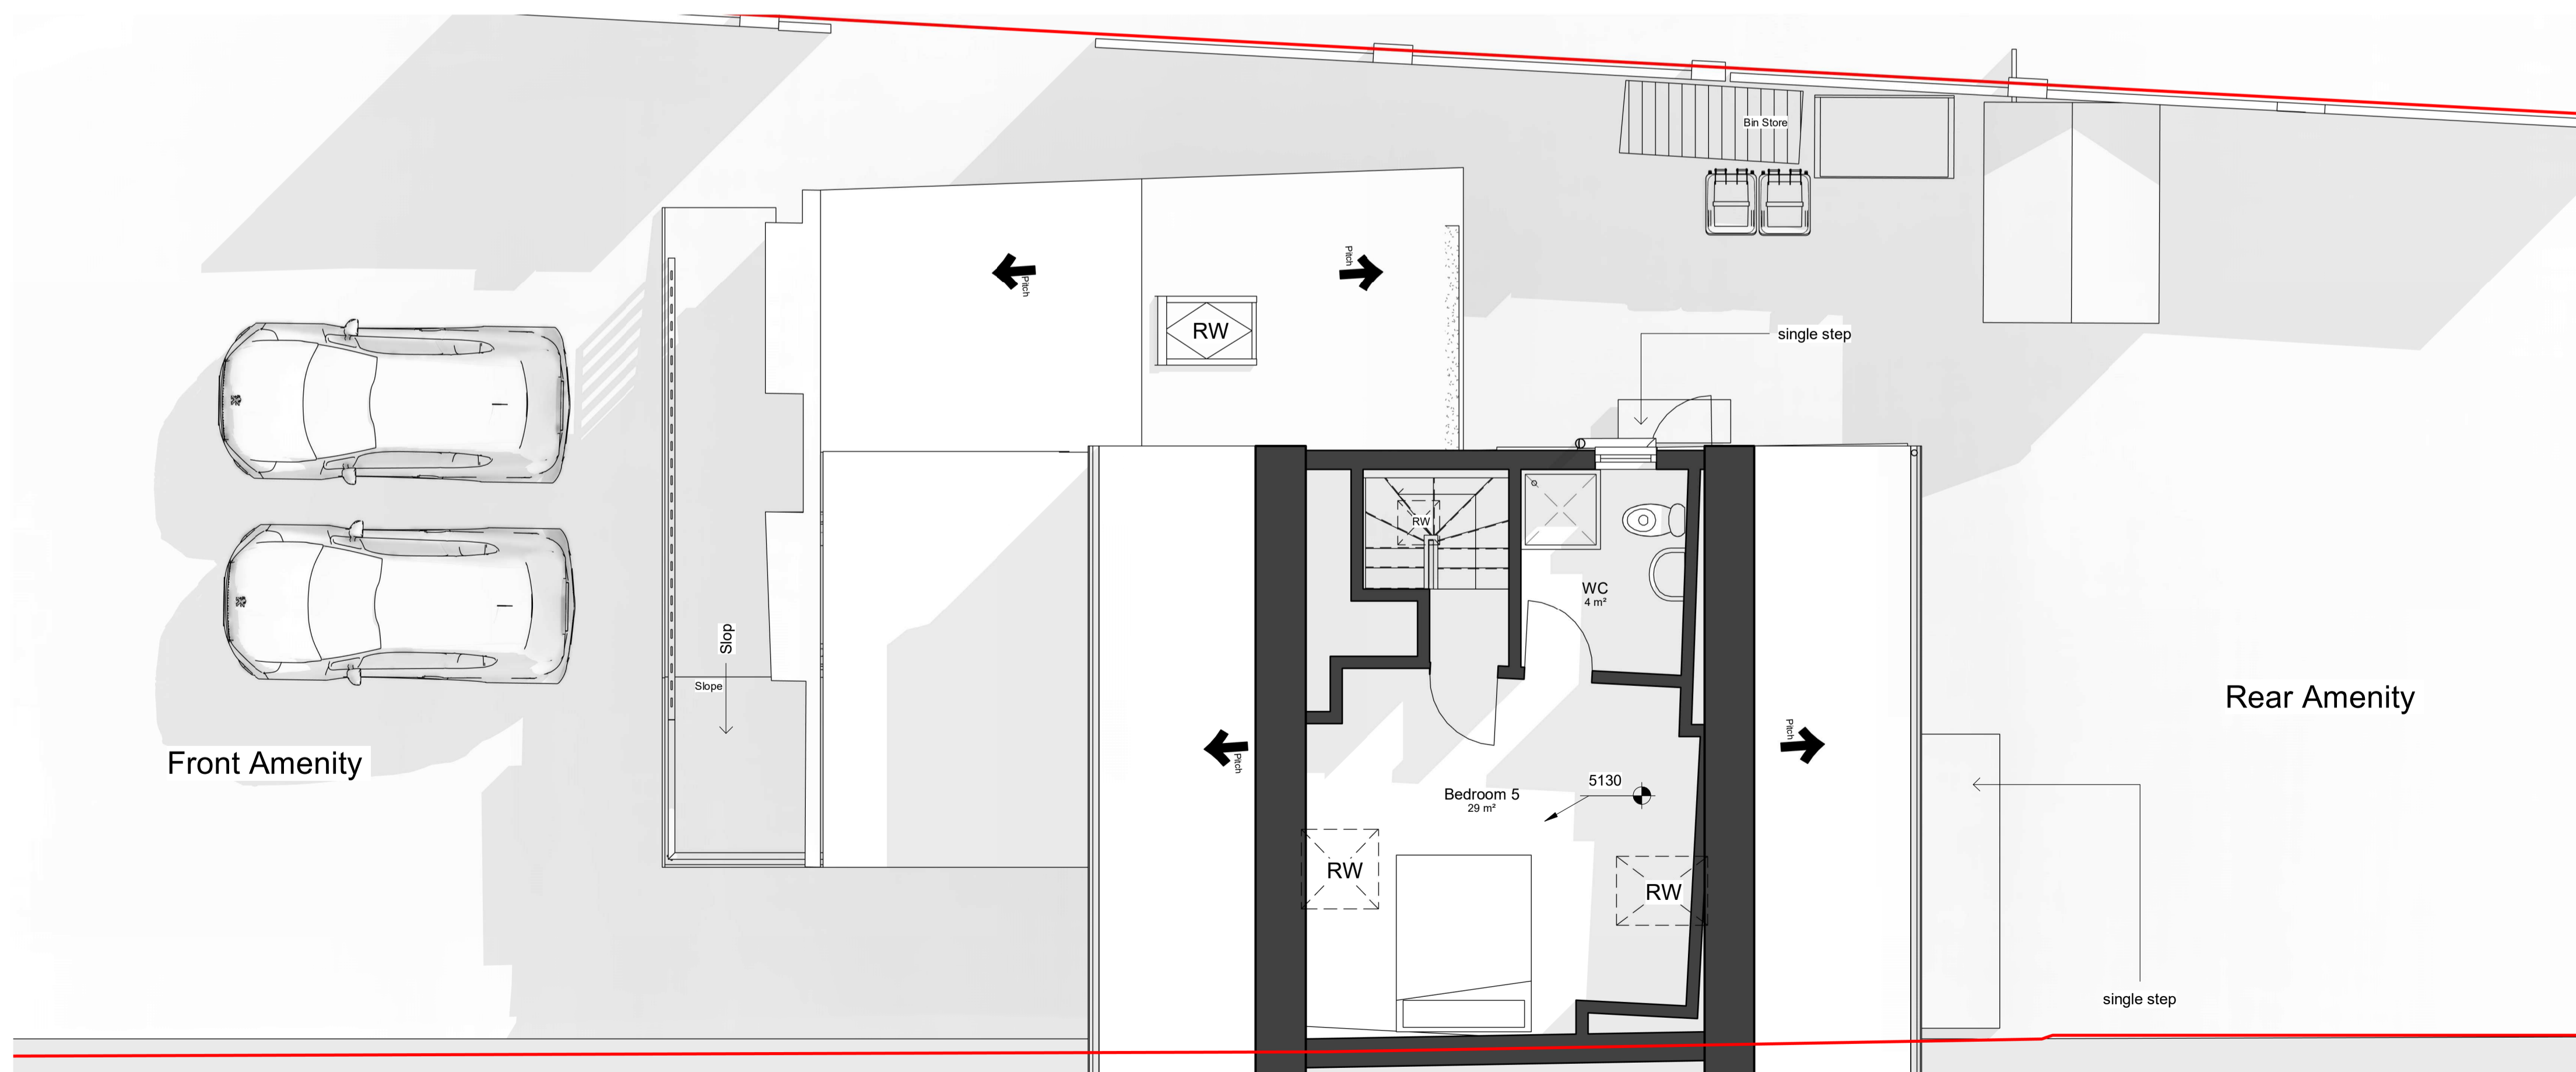

03_Loft floor
1 : 50 @A1 1:100 @A3

Rev Date Name Description

STUDIO YAQUB

6 Marsh Lane,
Easton-in-Gordano, Bristol,
North Somerset, BS20
0ND

Existing Loft and Roof
Plans

Project number 0210-03

Date 17.07.23

Drawn by GN

Checked by UY

Scale 1 : 50

P011

