



01 First Floor Plan
1 : 50 @A1 1:100 @A3

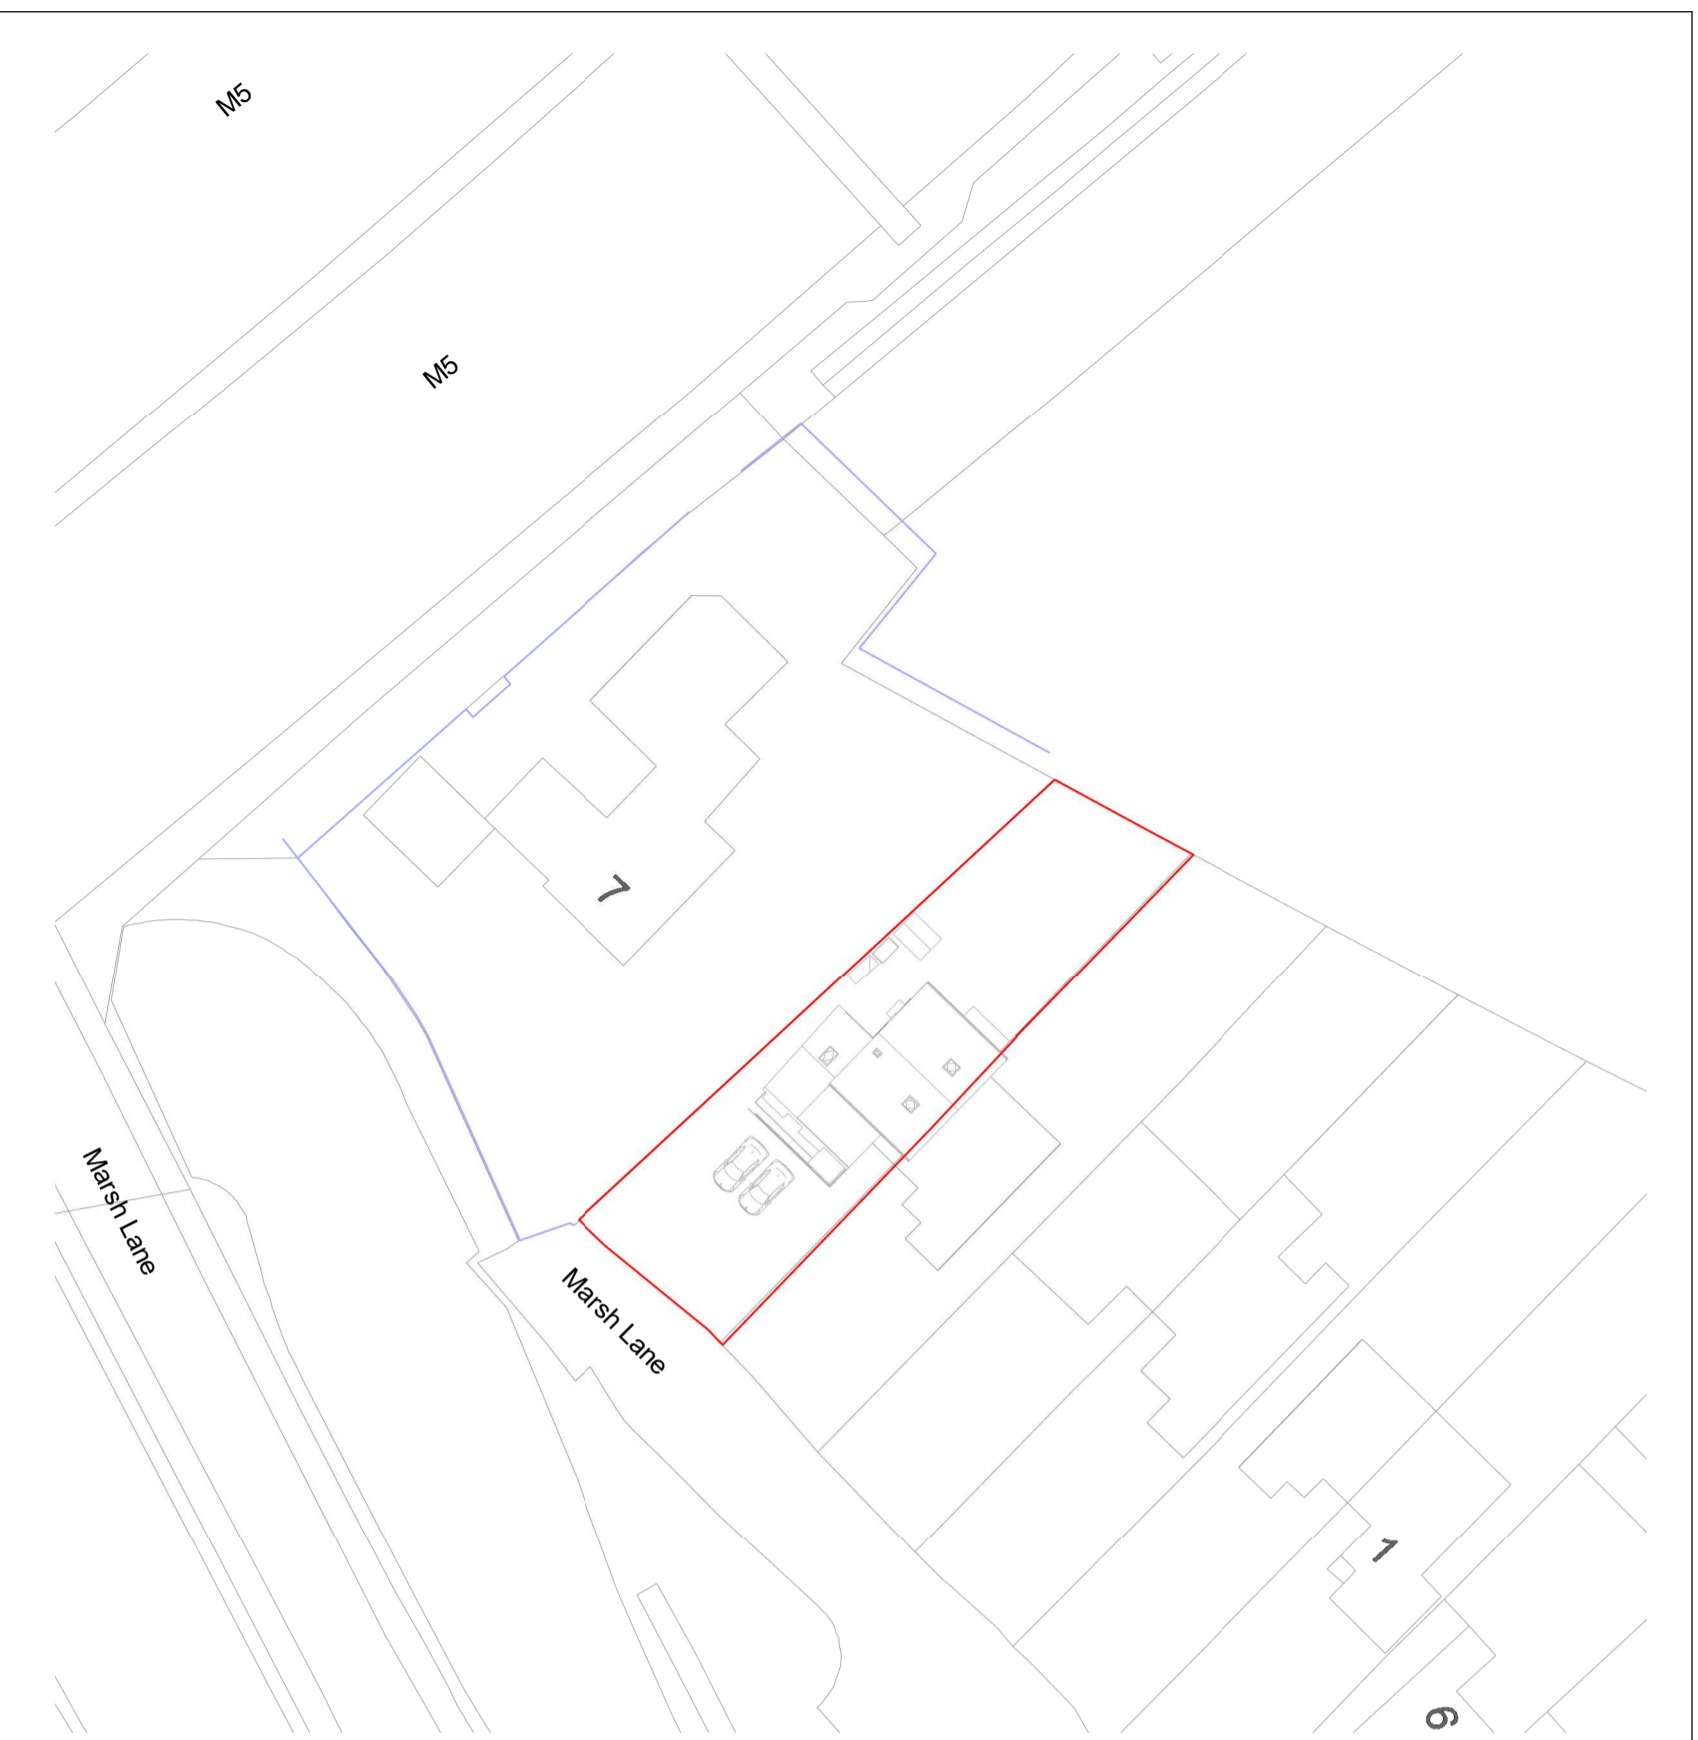

Site Plan
1 : 500 @A1 1:1000 @A3

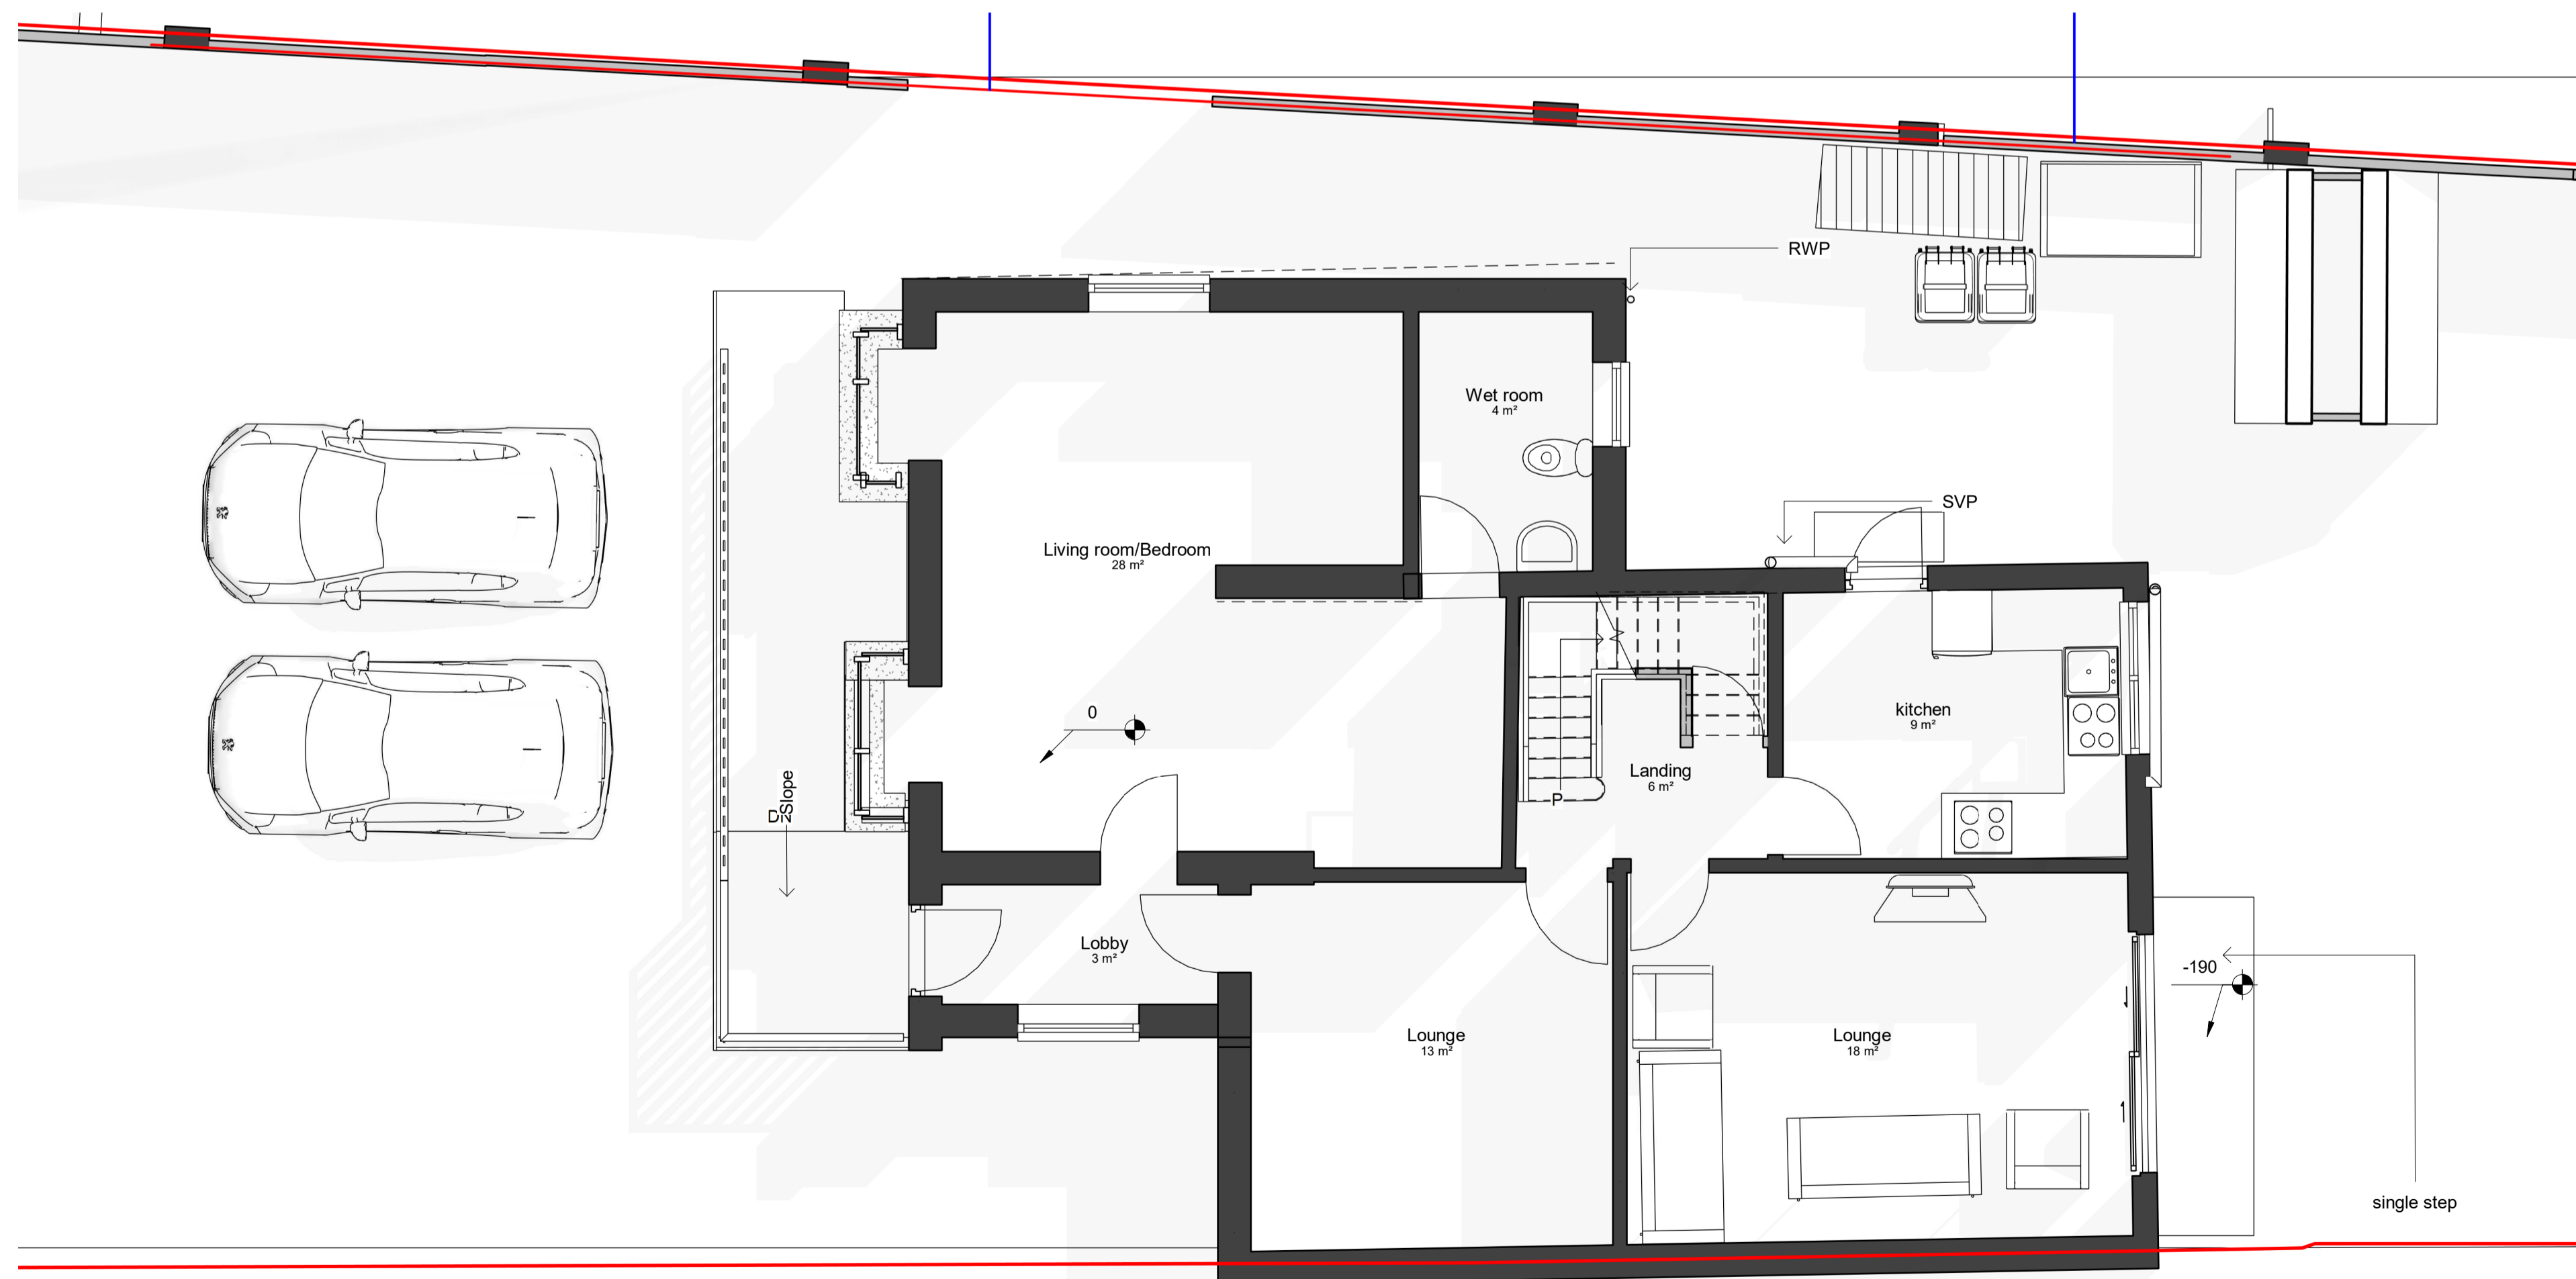

00 Ground Floor Plan
1 : 50 @A1 1:100 @A3

Rev	Date	Name	Description
 STUDIO YAQUB			
6 Marsh Lane, Easton-in-Gordano, Bristol, North Somerset, BS20 0ND			
Existing Ground, First and Site Plans			
Project number		0210-03	
Date		17.07.23	
Drawn by		GN	
Checked by		UY	
Scale		As indicated	
P010			

