


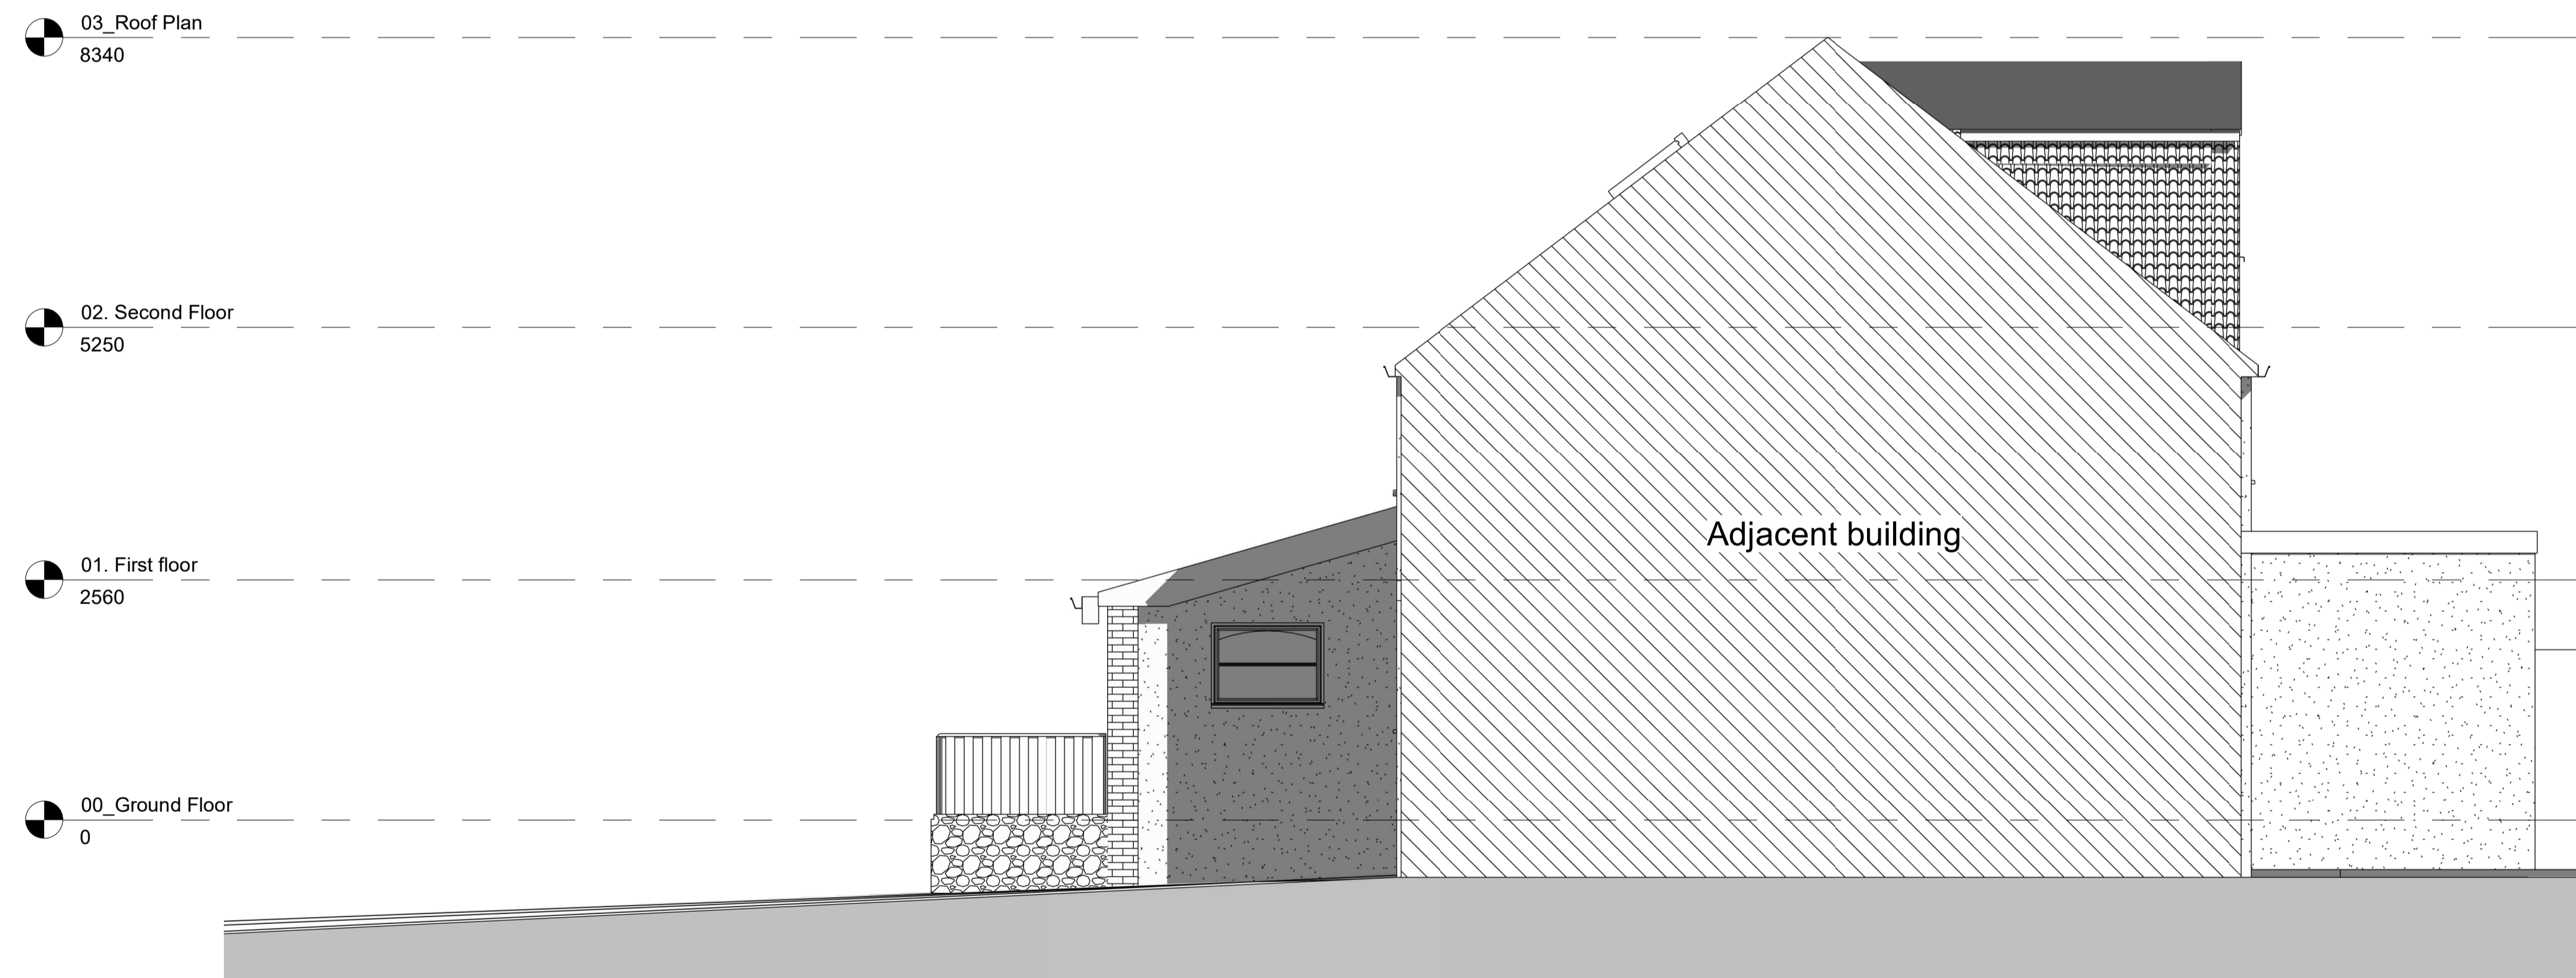

North Elevation (NW)
1 : 50 @A1 1:100 @A3



South Elevation (SE)
1 : 50 @A1 1:100 @A3

- 1 Render to match existing
- 2 Flat roof
- 3 Shingled tile cladding
- 4 Flat roof
- 5 SVP

Rev	Date	Name	Description
B	10.07	MA	Revised following LPA comments
A	29.03.22	GN	Change to the roof from flat to pitched

STUDIO YAQUB

6 Marsh Lane,
Easton-in-Gordano, Bristol,
North Somerset, BS20
0ND

Proposed North West and
South East Elevations

Project number 0210-03

Date 10.01.2023

Drawn by GN

Checked by UY

Scale As indicated

P024 B

Key Plan

