


SCALE 1:75

PROPOSED FRONT ELEVATION

1 2 3 4 METRES

- NEW WINDOWS TO MATCH EXISTING IN MAIN HOUSE; WHITE UPVC FRAME WITH GEORGIAN EFFECT SEALED DOUBLE GLAZING UNITS
- NEW BRICKWORK TO MATCH EXISTING, AND TO BE 'TOOTHED IN' WHERE NEW MEETS EXISTING.

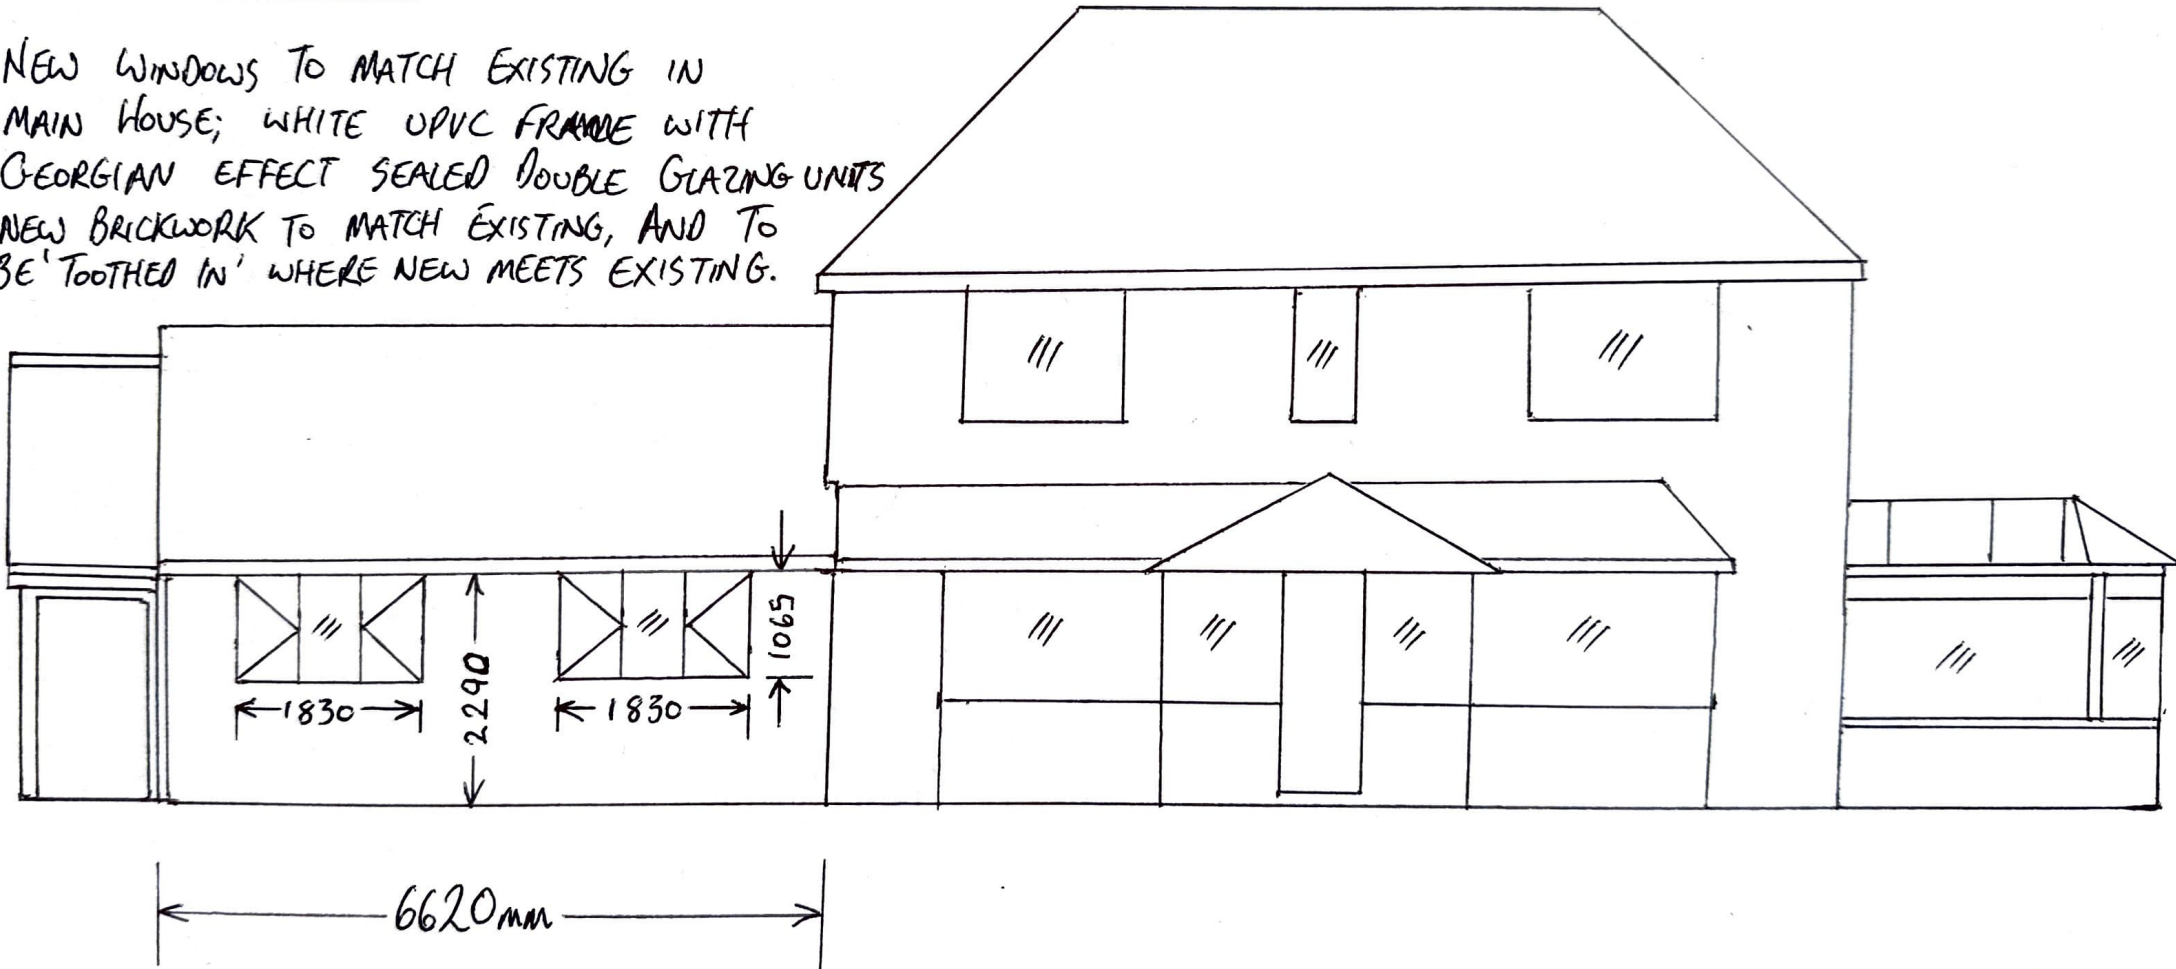

- WESTWELL, WHITE ASH GREEN  
HALSTEAD, ESSEX, CO9 1PD
- CONVERSION OF EXISTING DOUBLE GARAGE  
INTO ANNEXE