


SCALE 1:75

1 2 3 4 METRES

PROPOSED REAR ELEVATION

- WESTWELL, WHITE ASH GREEN HALSTEAD, ESSEX, COY IPD
- CONVERSION OF EXISTING DOUBLE GARAGE INTO ANNEXE

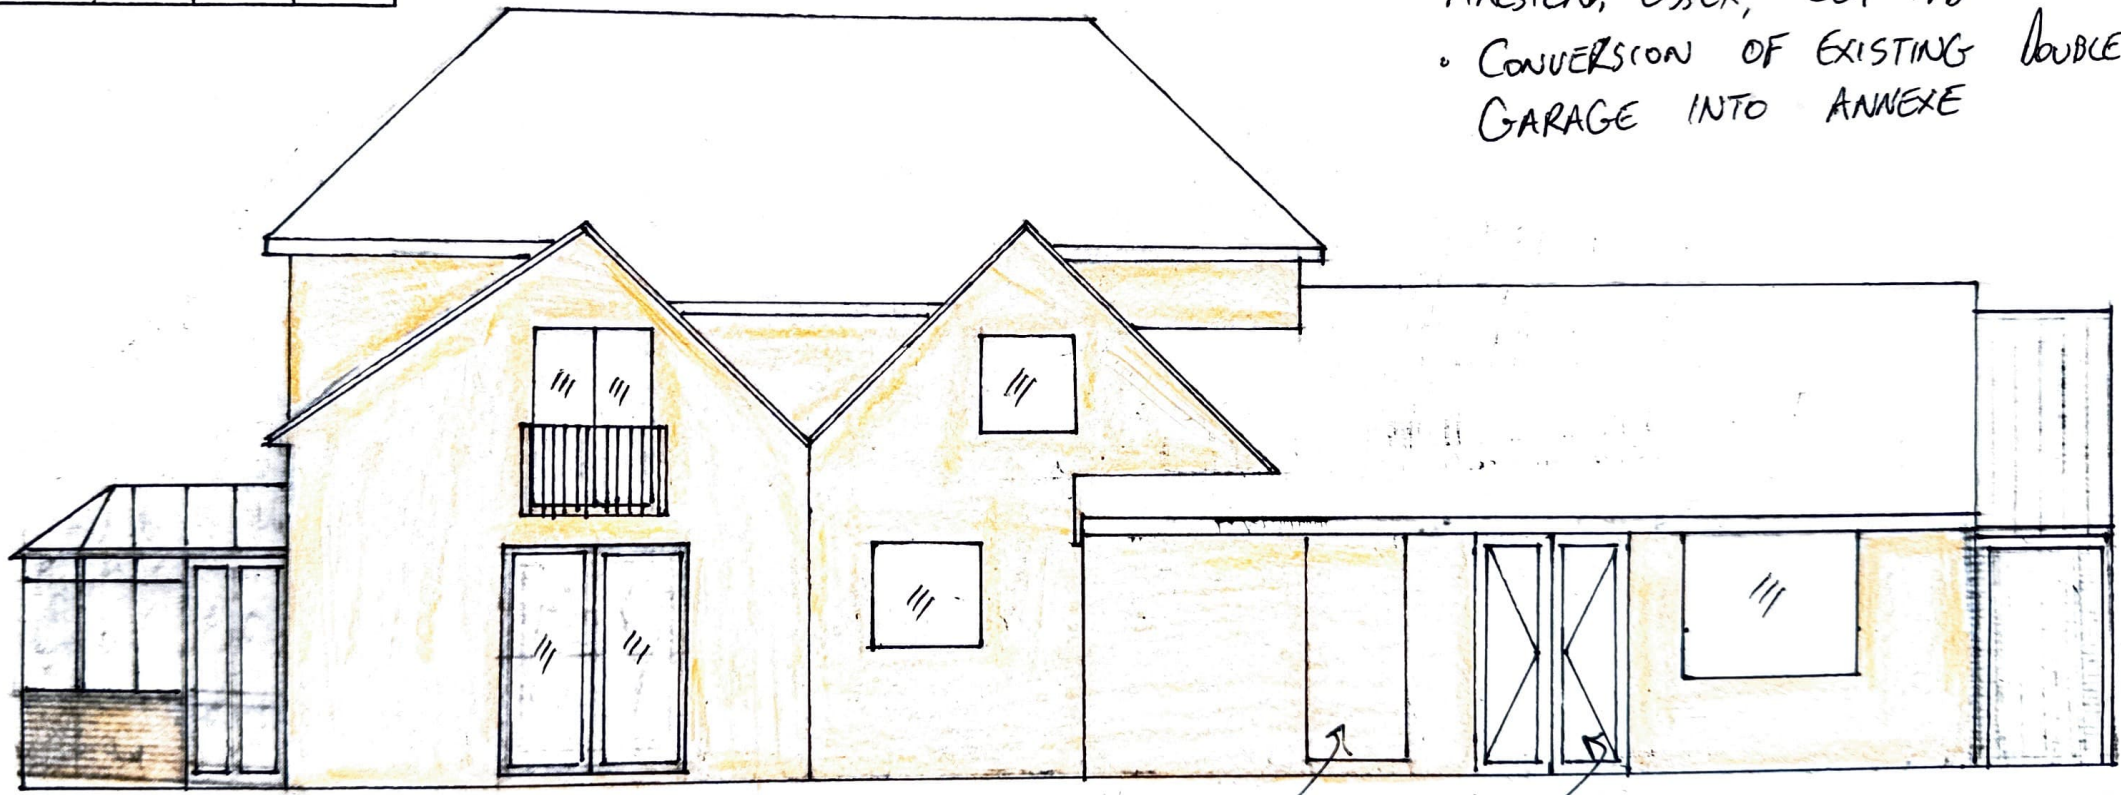

OLD DOORWAY
BRICKED IN
USING MATCHING
BRICKS TOOTHED IN
TO HIDE JOINS

← 1200 *
PROPOSED FRENCH
DOORS IN WHITE
UPVC