


SCALE 1:75

1 2 3 4 METRES

EXISTING REAR ELEVATION

- WESTWELL, WHITE ASH GREEN HALSTEAD, ESSEX, CO9 1PD
- CONVERSION OF EXISTING GARAGE INTO ANNEXE

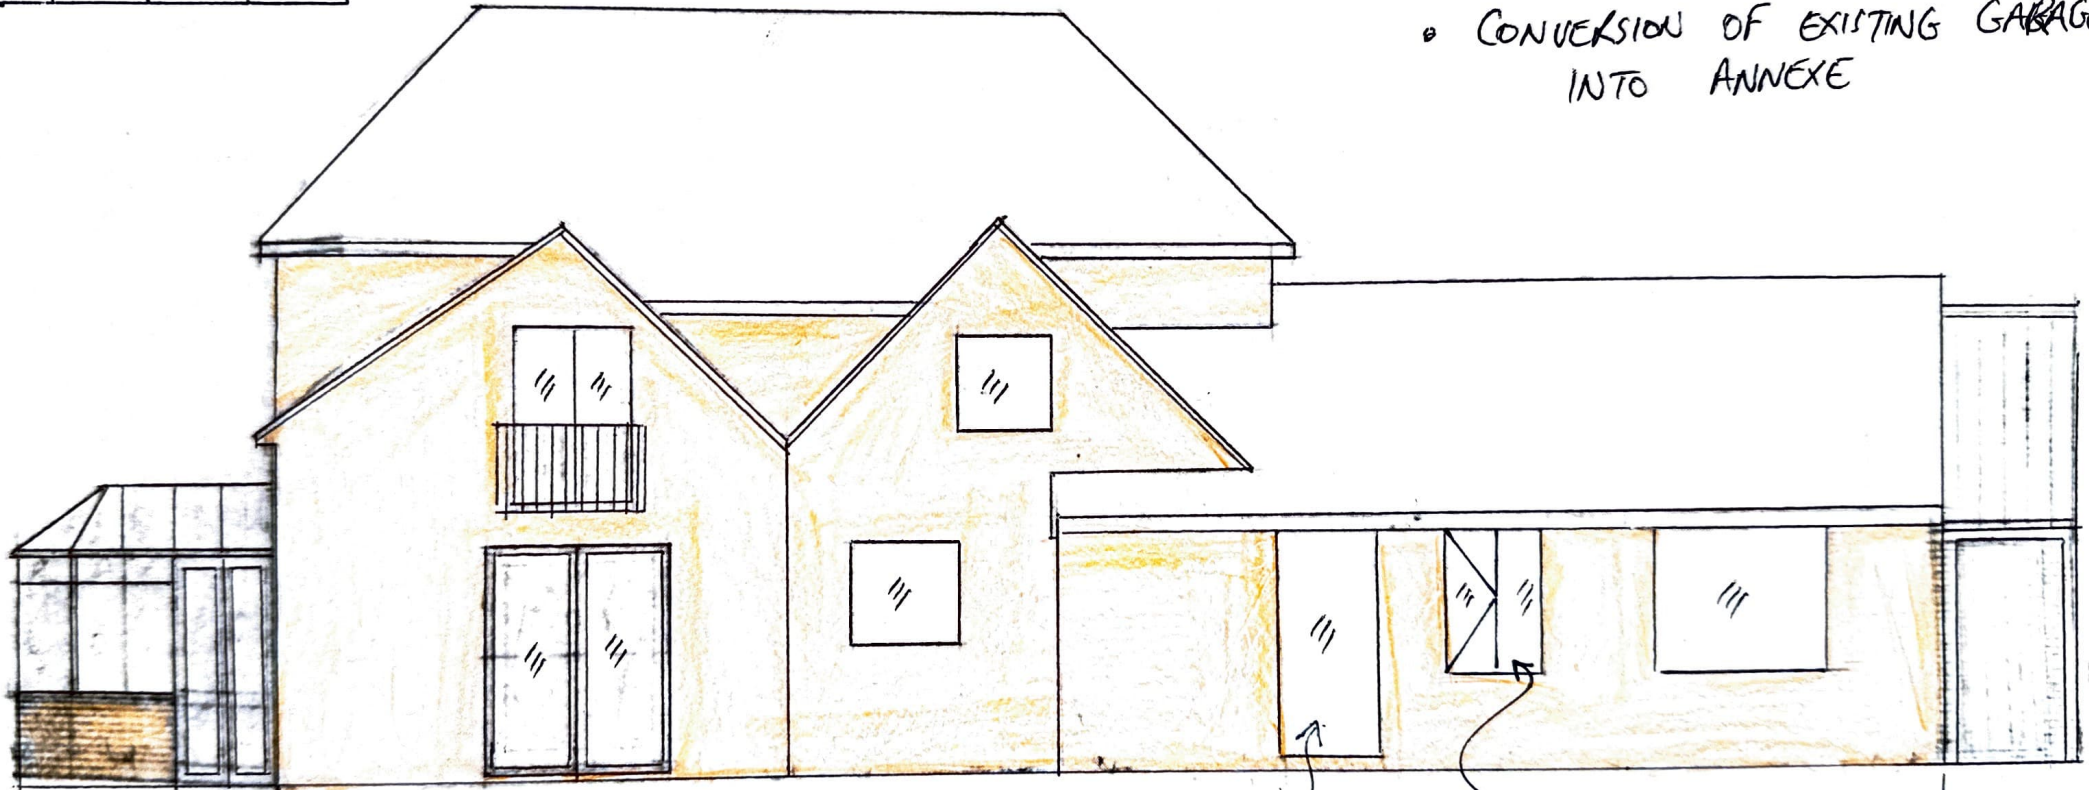

EXISTING
SINGLE LEAF
HINGED EXTERNAL
HALF GLAZED TIMBER DOOR

6490mm
EXISTING HALF-OPEN
WINDOW IN
WHITE UPVC