



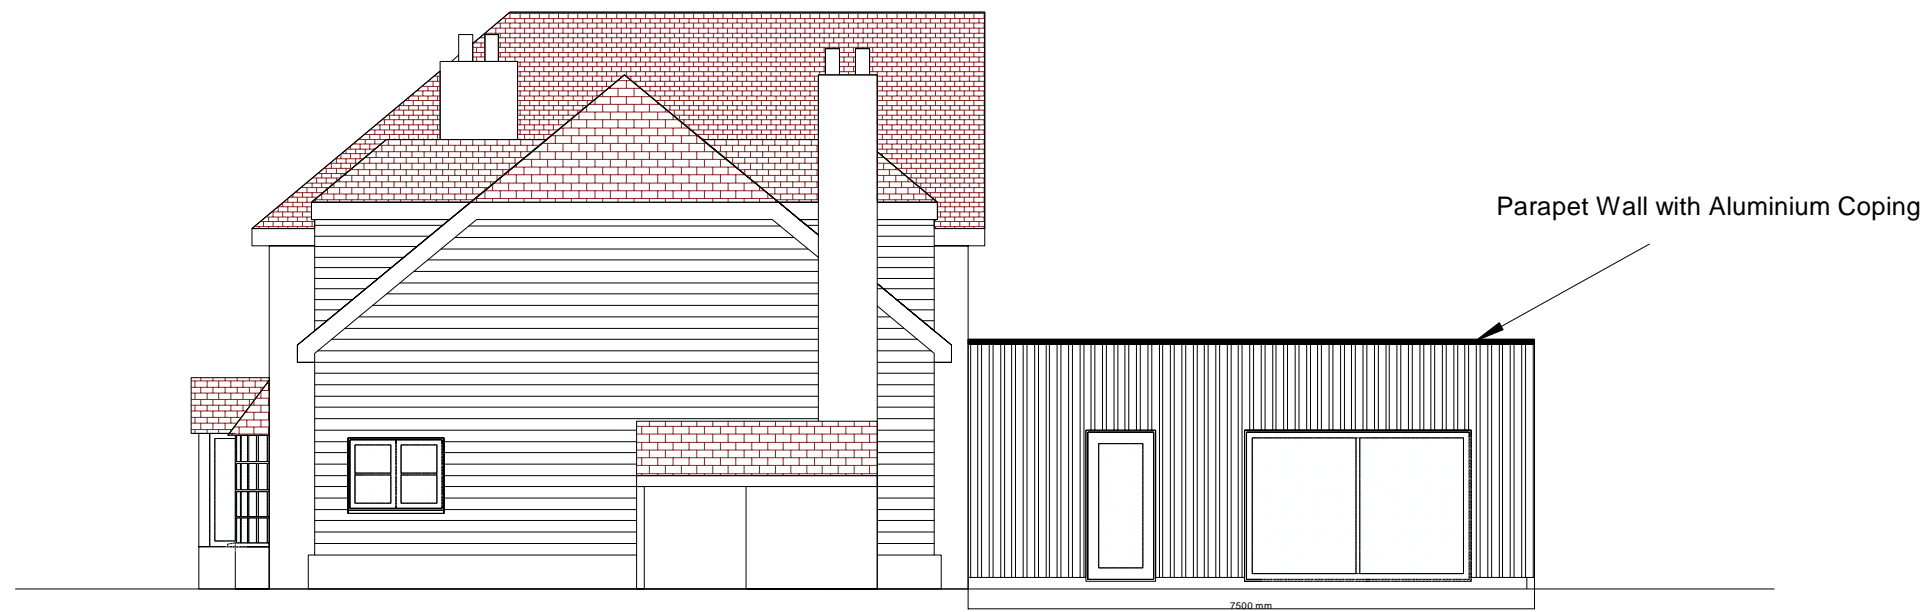

South West Elevation



North West Elevation

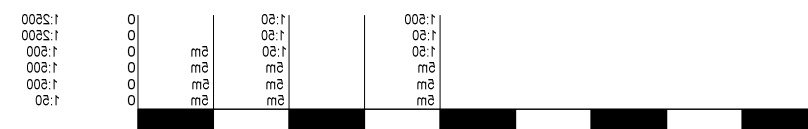

Client:  
 [Redacted]  
 The Old Granary  
 Green End  
 Hertfordshire  
 SG12 0NX

Project:  
 Demolition of single storey rear extension.  
 Erection of single storey rear and side extension  
  
 The Old Granary, Green End  
 Herts, SG12 0NX

Drawing:  
 Proposed Elevations  
 North West and South West

Date:  
 26 July 2023  
  
 Scale:  
 1:100

Drawing No:  
  
 D115