




GROUND FLOOR LAYOUT

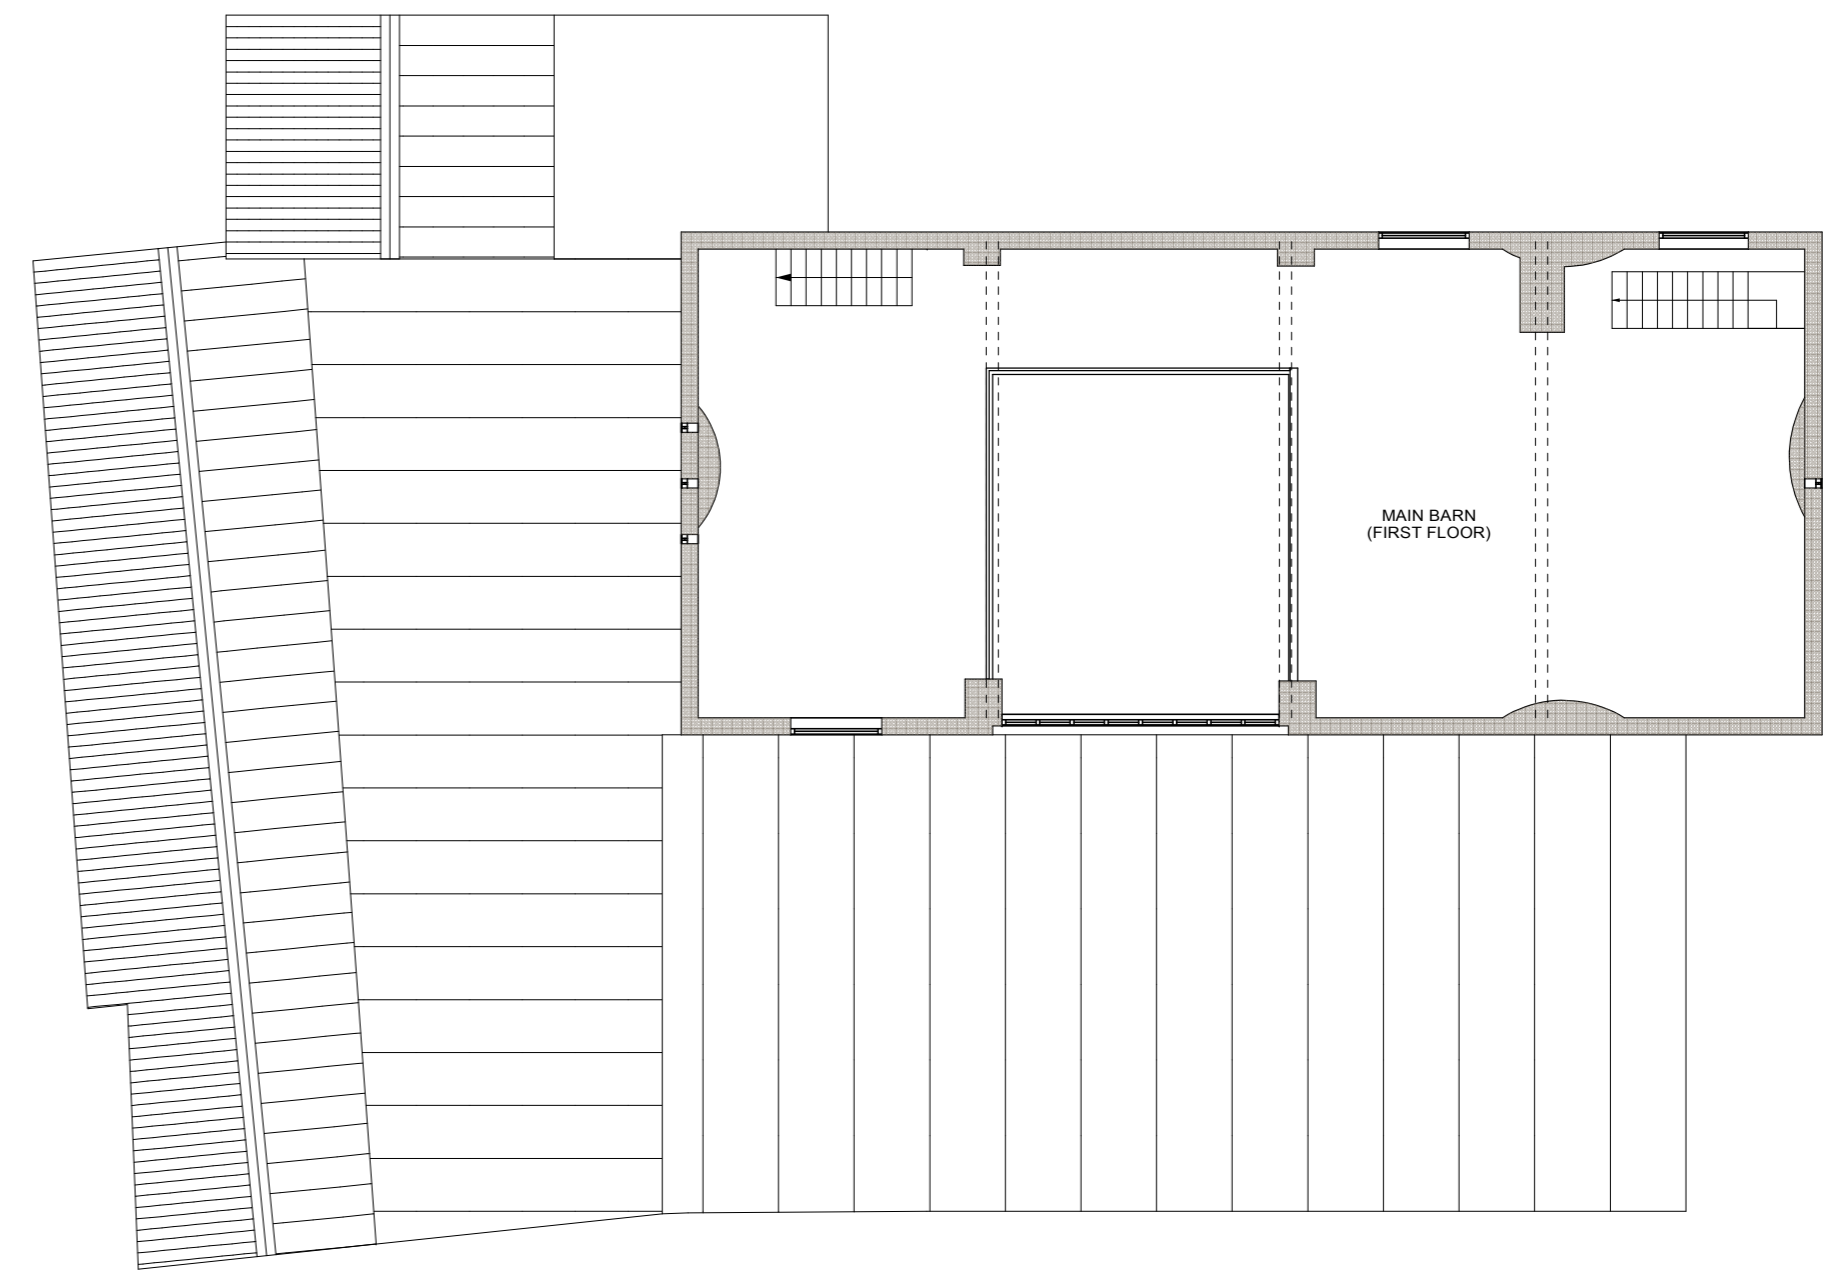


FIRST FLOOR LAYOUT

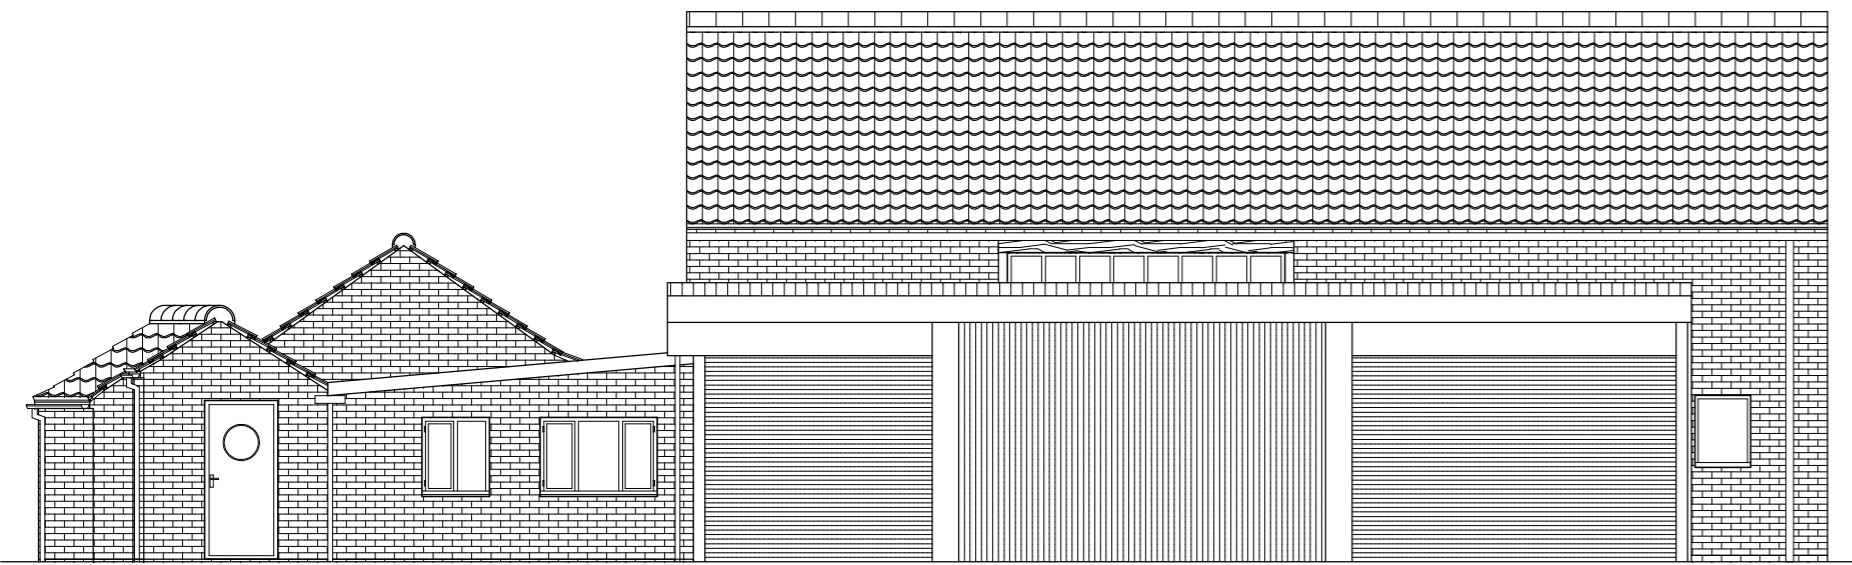


WEST ELEVATION

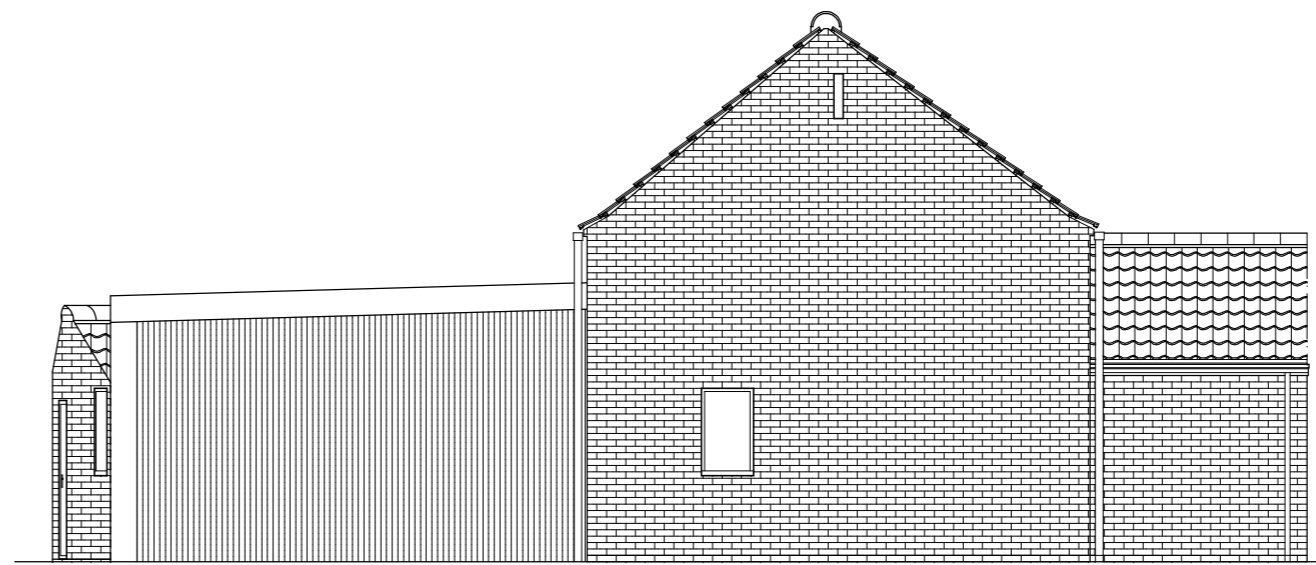


SOUTH ELEVATION

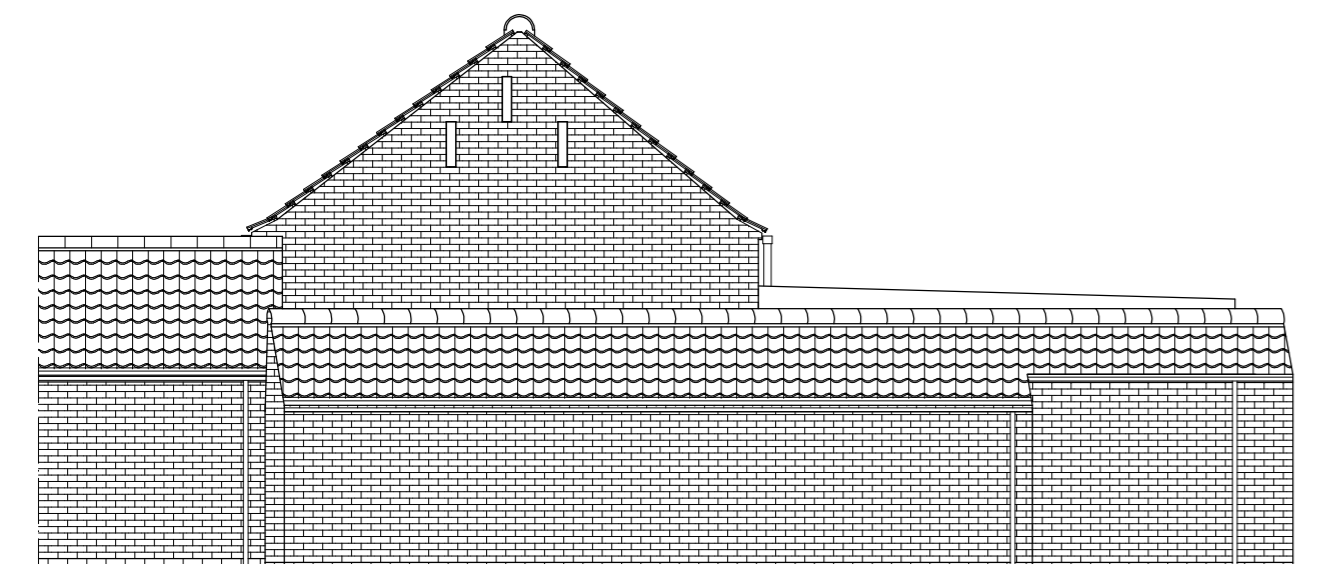

NORTH ELEVATION

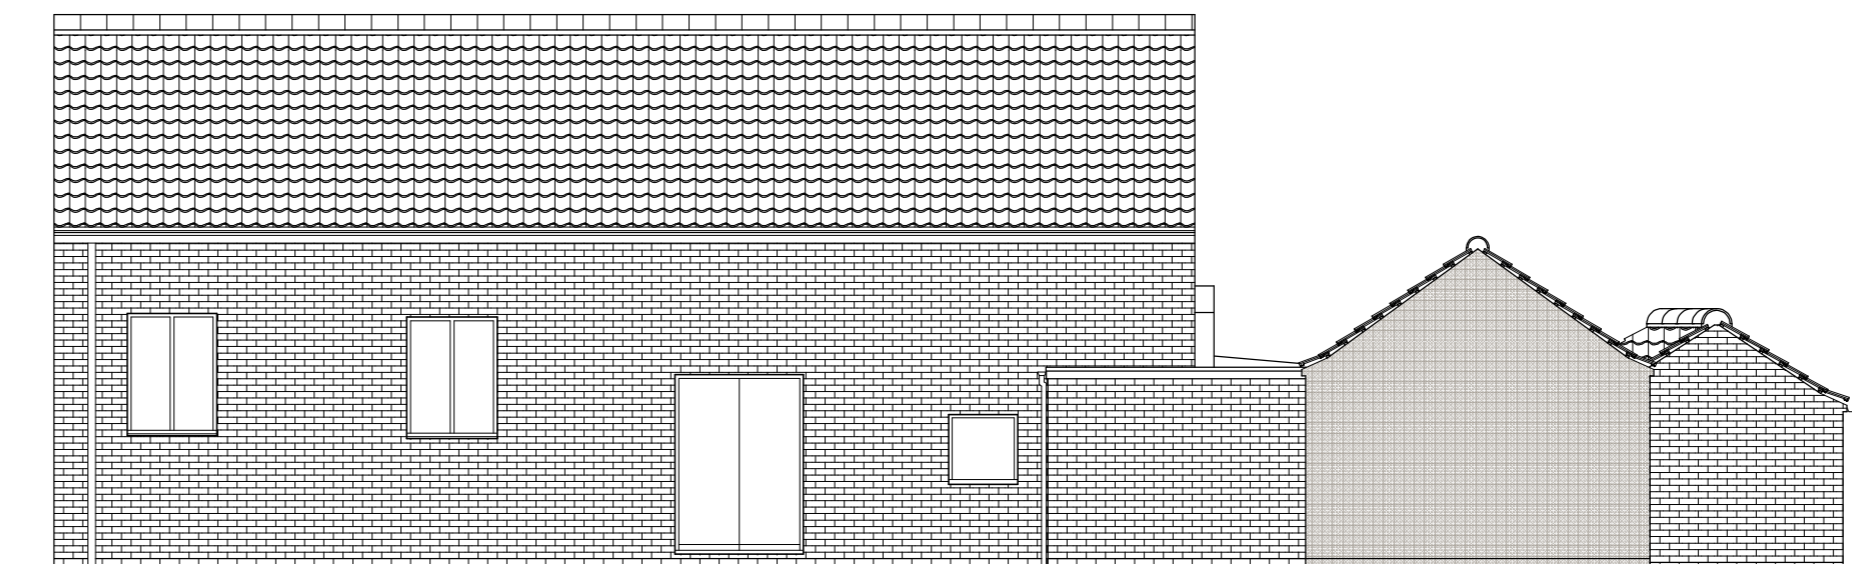

EAST ELEVATION

 


CLIENT
 Mrs & Mrs N. De Vos
 Manor Farm, Joinery Works
 Low Road
 Besthorpe, NG23 7HJ

PROJECT TITLE
 Change of Use, Barn Conversion
 to Form New Dwelling

DRAWING NUMBER
 03 870LR EPE


DRAWING TITLE
 Existing Plans & Elevations

DATE 21/02/2022

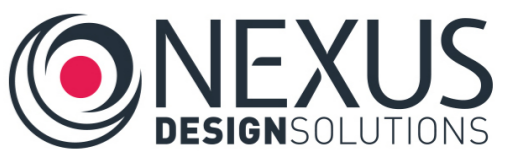

Nexus Design Solutions Ltd
 Springfield House, Stainton by Langworth LN3 5BL

E: info@nexusdesignsolutions.co.uk
 W: www.nexusdesignsolutions.co.uk
 T: 01522 420550

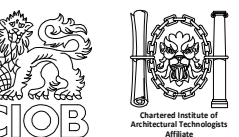

Do not scale this drawing. All dimensions to be checked on site and any discrepancies to be reported to Nexus Design Solutions. No reproduction in any form is permitted without consent from Nexus Design Solutions Ltd.