




GROUND FLOOR LAYOUT

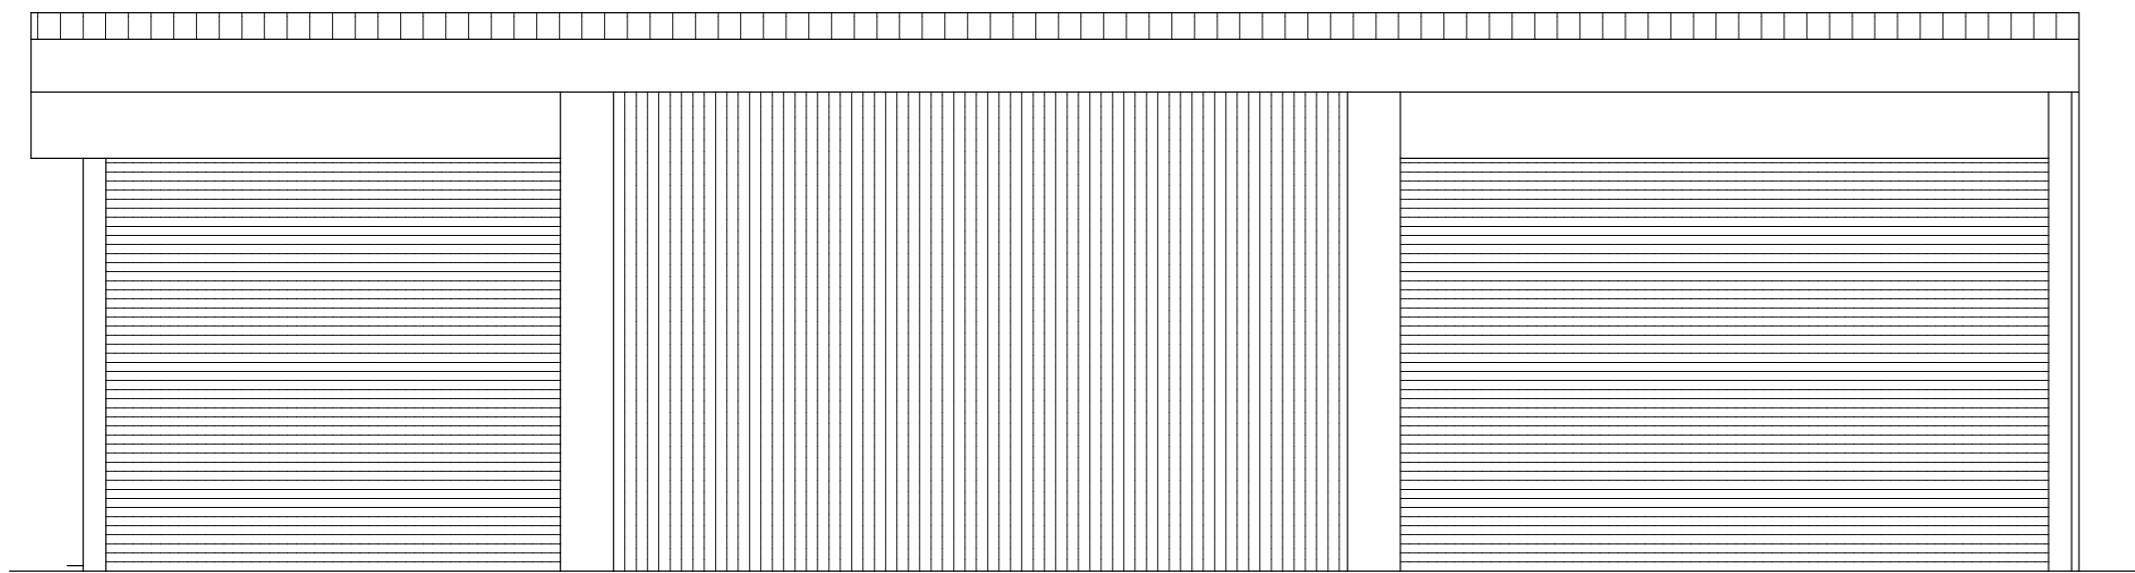


SOUTH ELEVATION

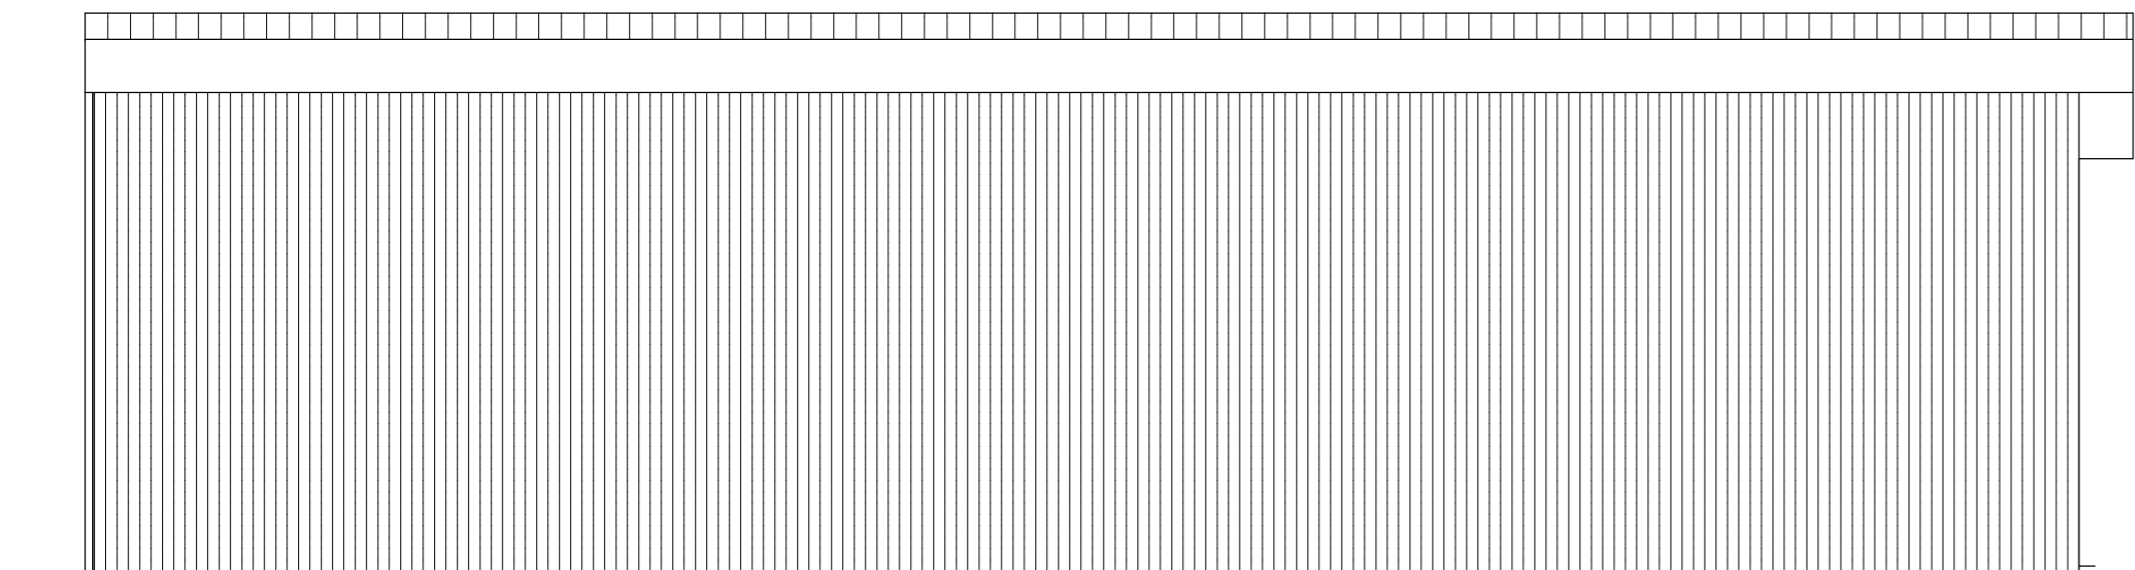

NORTH ELEVATION

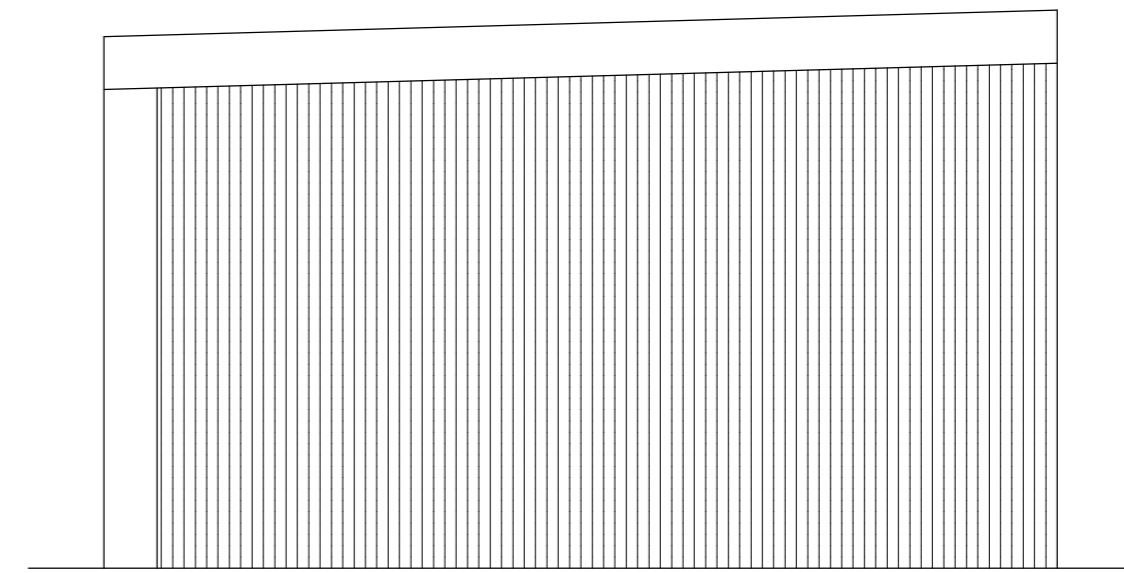

EAST ELEVATION

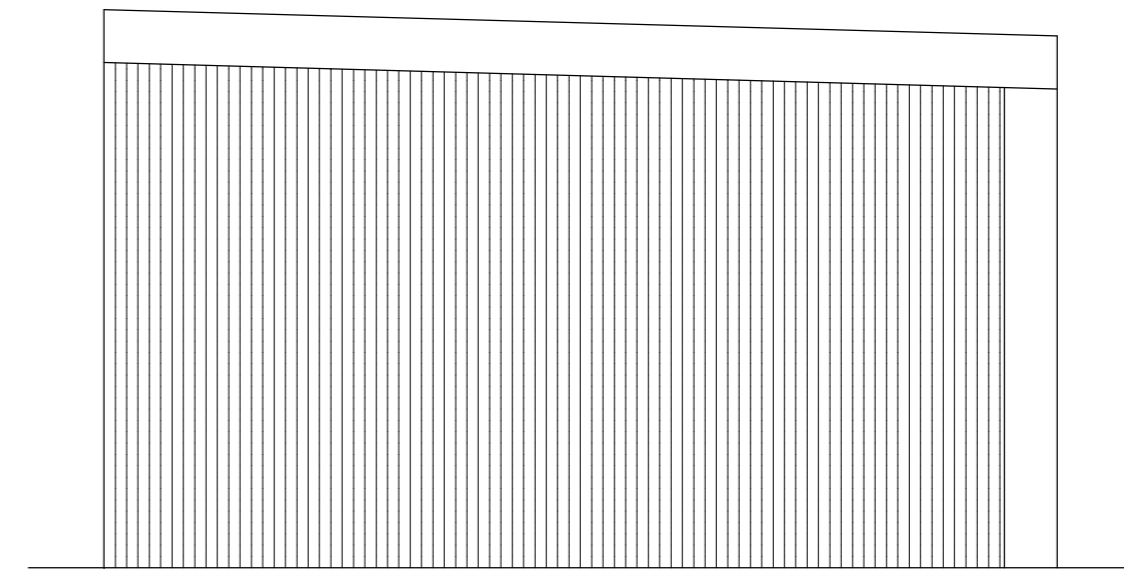

WEST ELEVATION



SCALE 1:50 A2



CLIENT  
Mrs & Mrs N. De Vos  
Manor Farm, Joinery Works  
Low Road  
Besthorpe, NG23 7HJ

PROJECT TITLE  
Change of Use, Barn Conversion  
to Form New Dwelling

DRAWING NUMBER  
05 870LR R02 PPE PO


DRAWING TITLE  
Proposed Outbuilding Plans & Elevations

DATE 05/09/2022



Nexus Design Solutions Ltd  
Springfield, Stainton by Langworth, LN3 5BL

E: info@nexusdesignsolutions.co.uk  
W: www.nexusdesignsolutions.co.uk  
T: 01522 420550

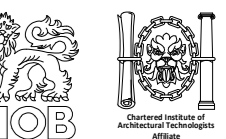

Do not scale this drawing. All dimensions to be checked on site and any discrepancies to be reported to Nexus Design Solutions. No reproduction in any form is permitted without consent from Nexus Design Solutions Ltd.