

RL48.42
EL47.79

Newly Planted trees height 1.2m




HAWTON HOUSE

FAIR VIEW

MEADOW VIEW

CHAPEL FARM

The Penfold

 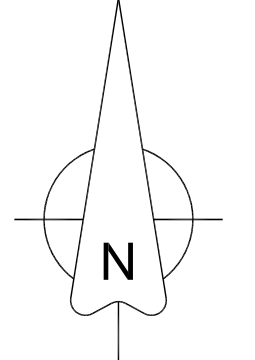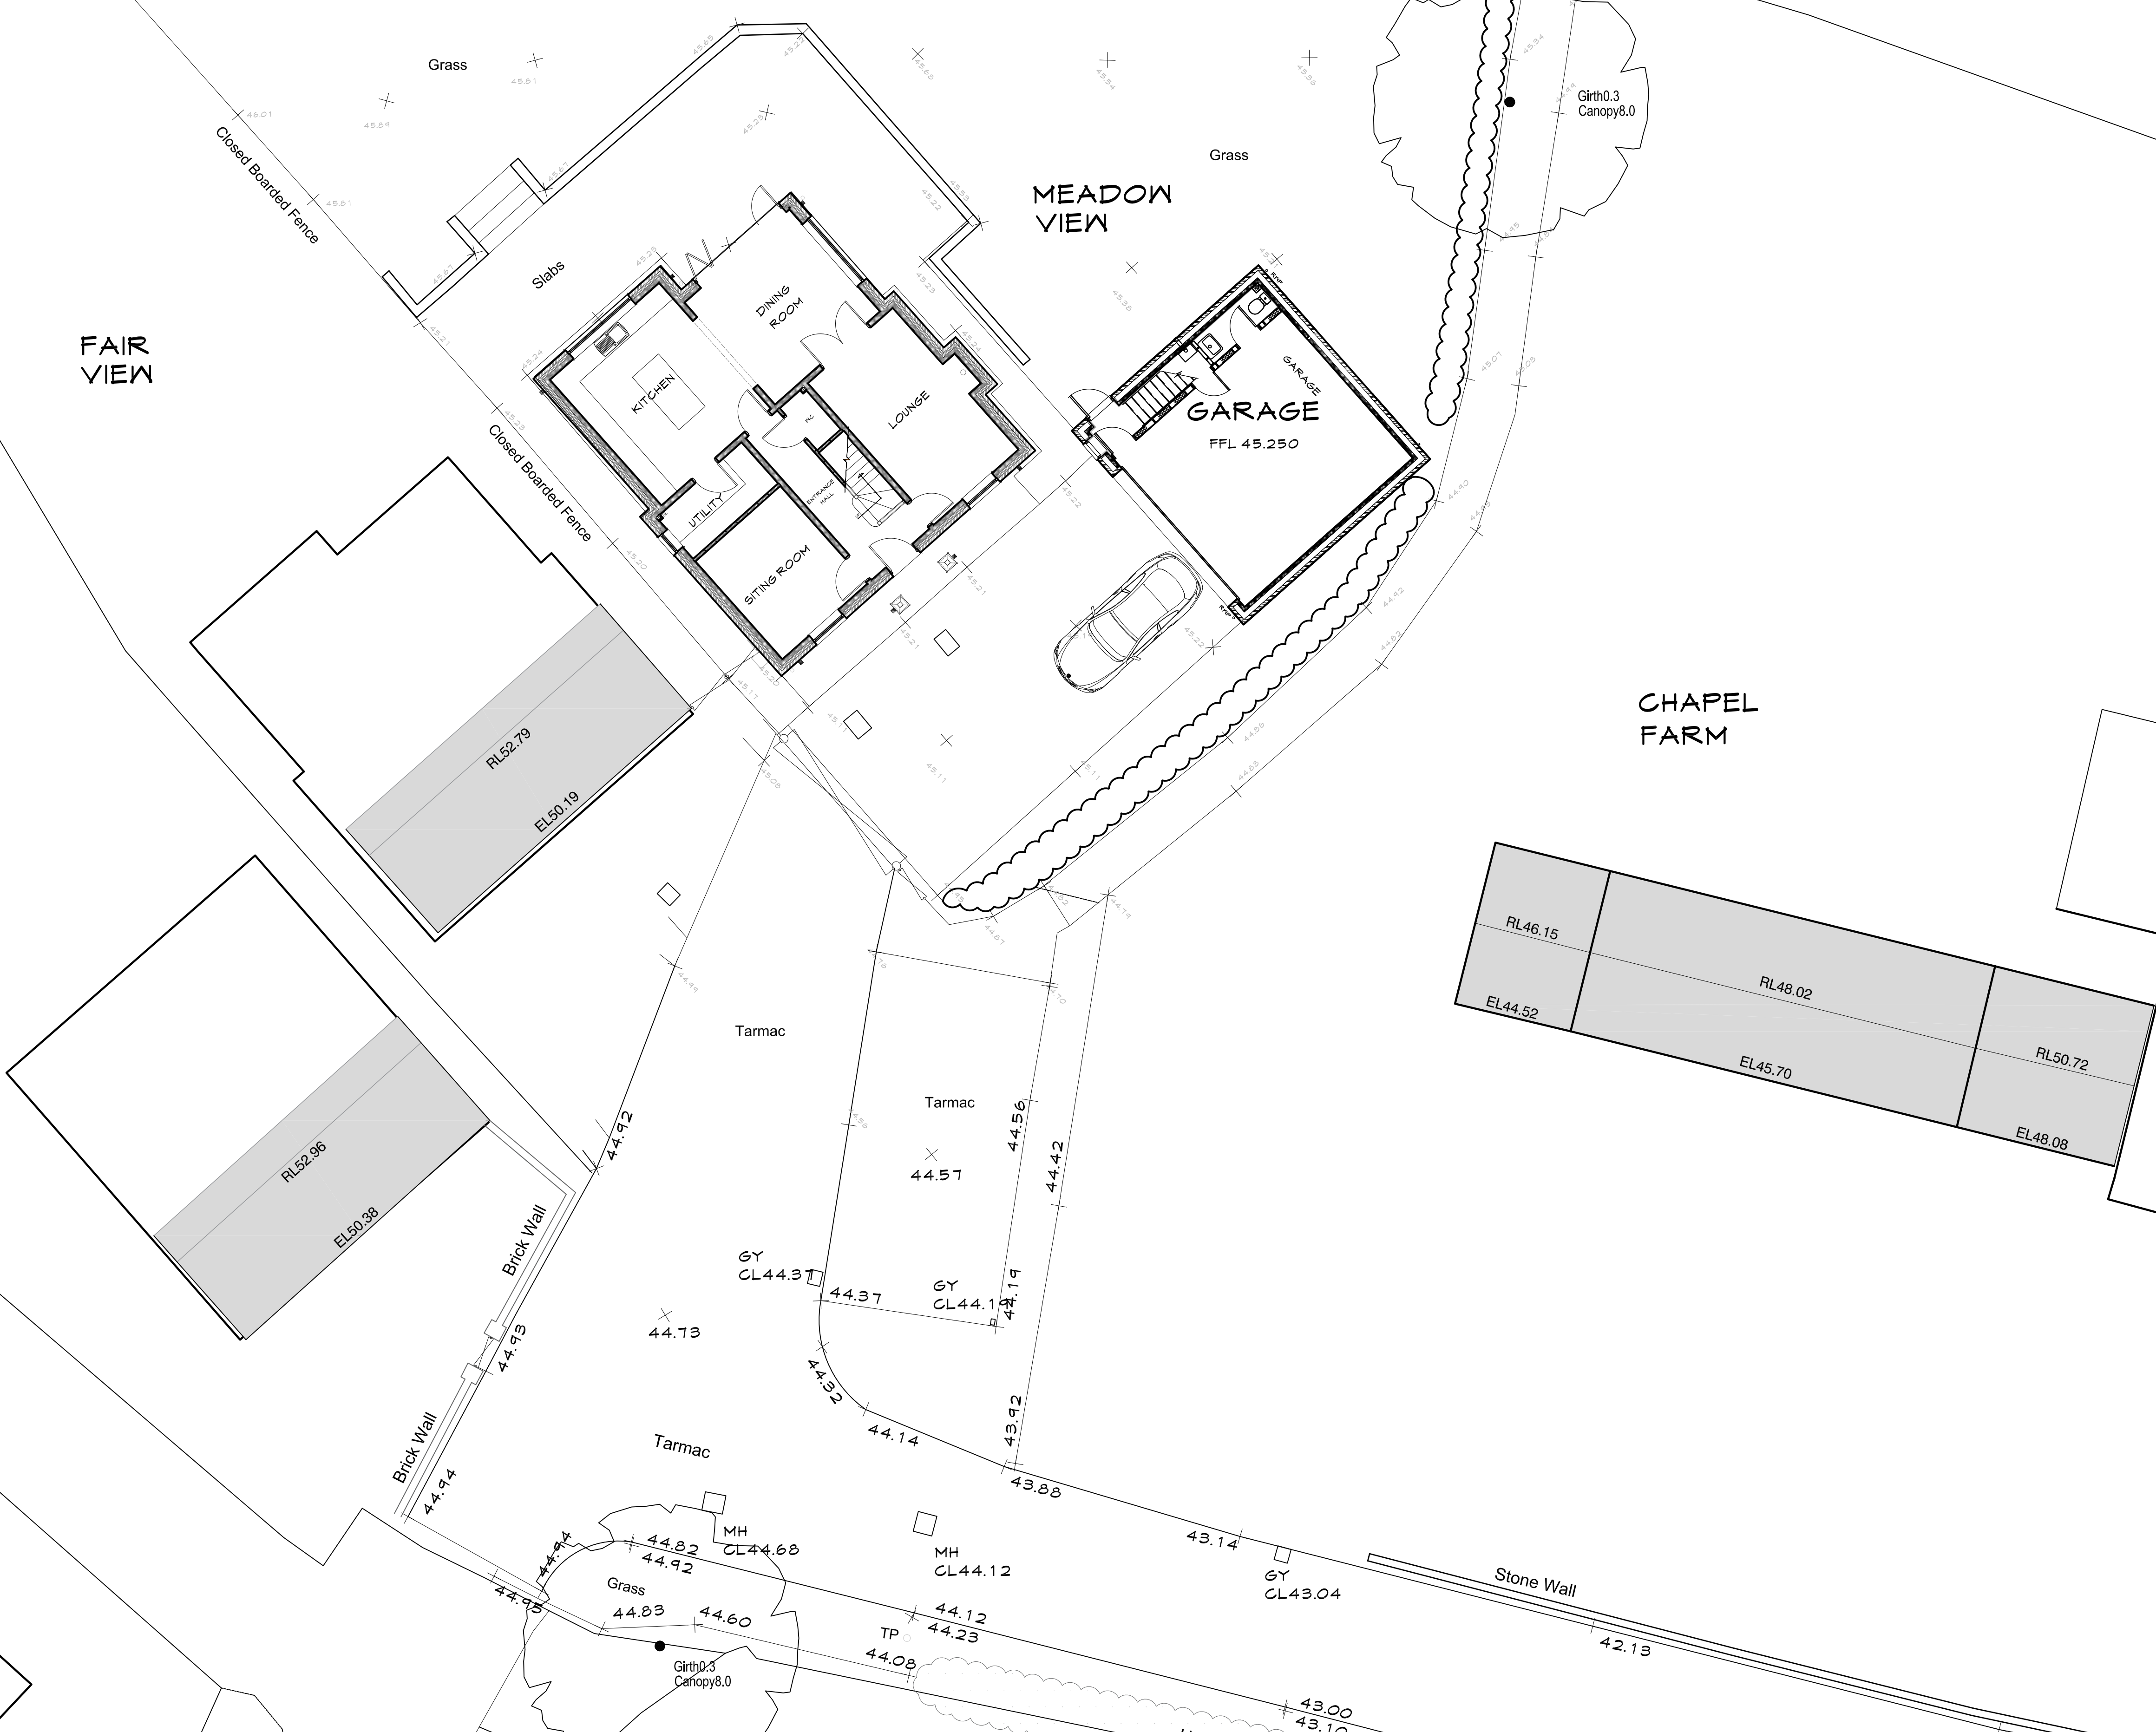

Rev	Date	By	Description

ABDS Ltd
architectural consultants

Midlands
1st Floor
15 St Cuthberts St.
Bedford
Beds
MK40 3JB
Tel: 0845 2242967
Email: admin@abdservices.co.uk

Southern
16 Marneith
Gweek
Cornwall
TR12 6UW

PROJECT
PROPOSED GLAZED LINK
MEADOW VIEW, CHAPEL LANE
EPPERSTONE NG 14 6AE

EXISTING SITE PLAN

SCALE: 1:100@A1 DATE: 03.07.2023
DRAWN BY: ADB CAD Ref: *****

DWG No: B/CE/23/002 -