



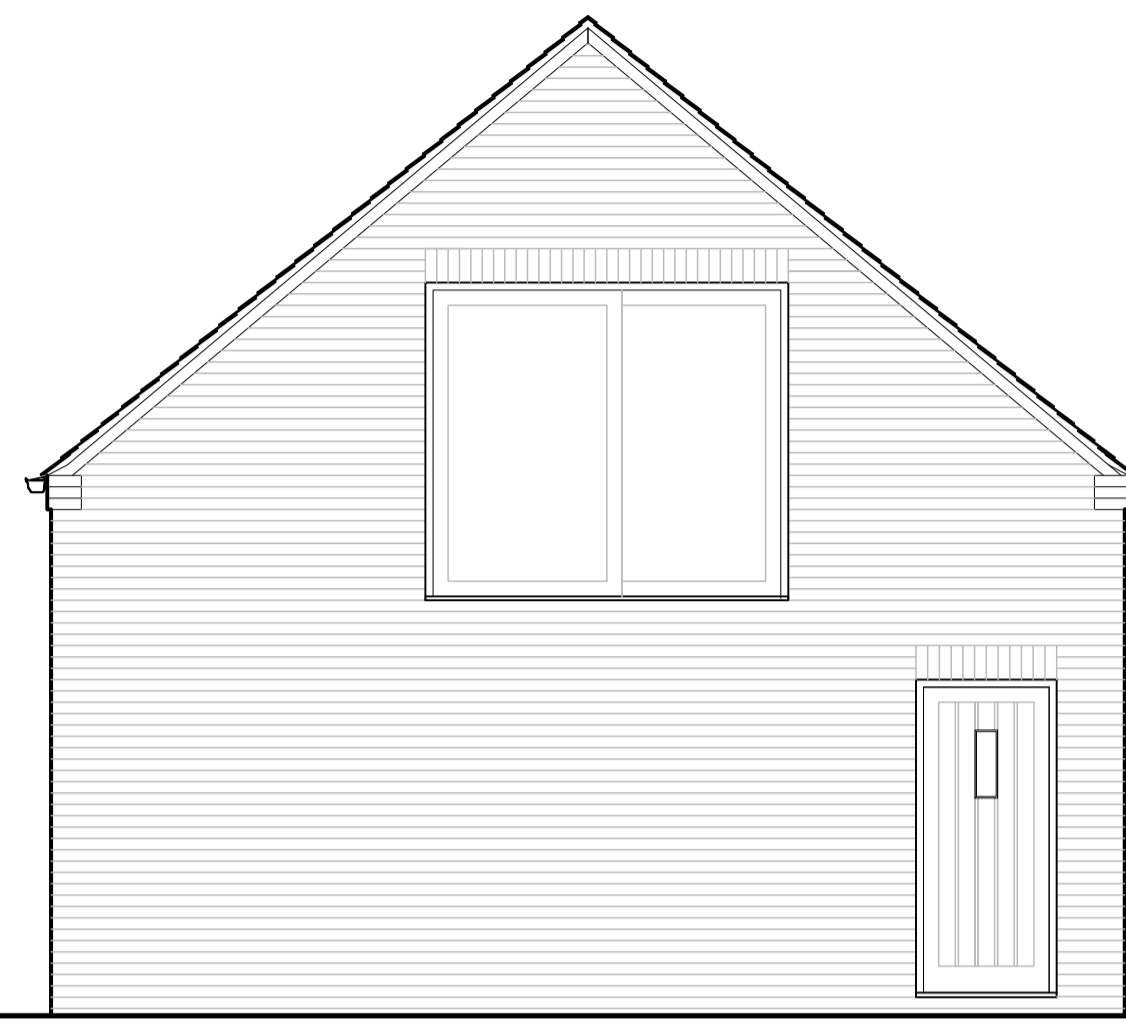

SOUTH EAST ELEVATION

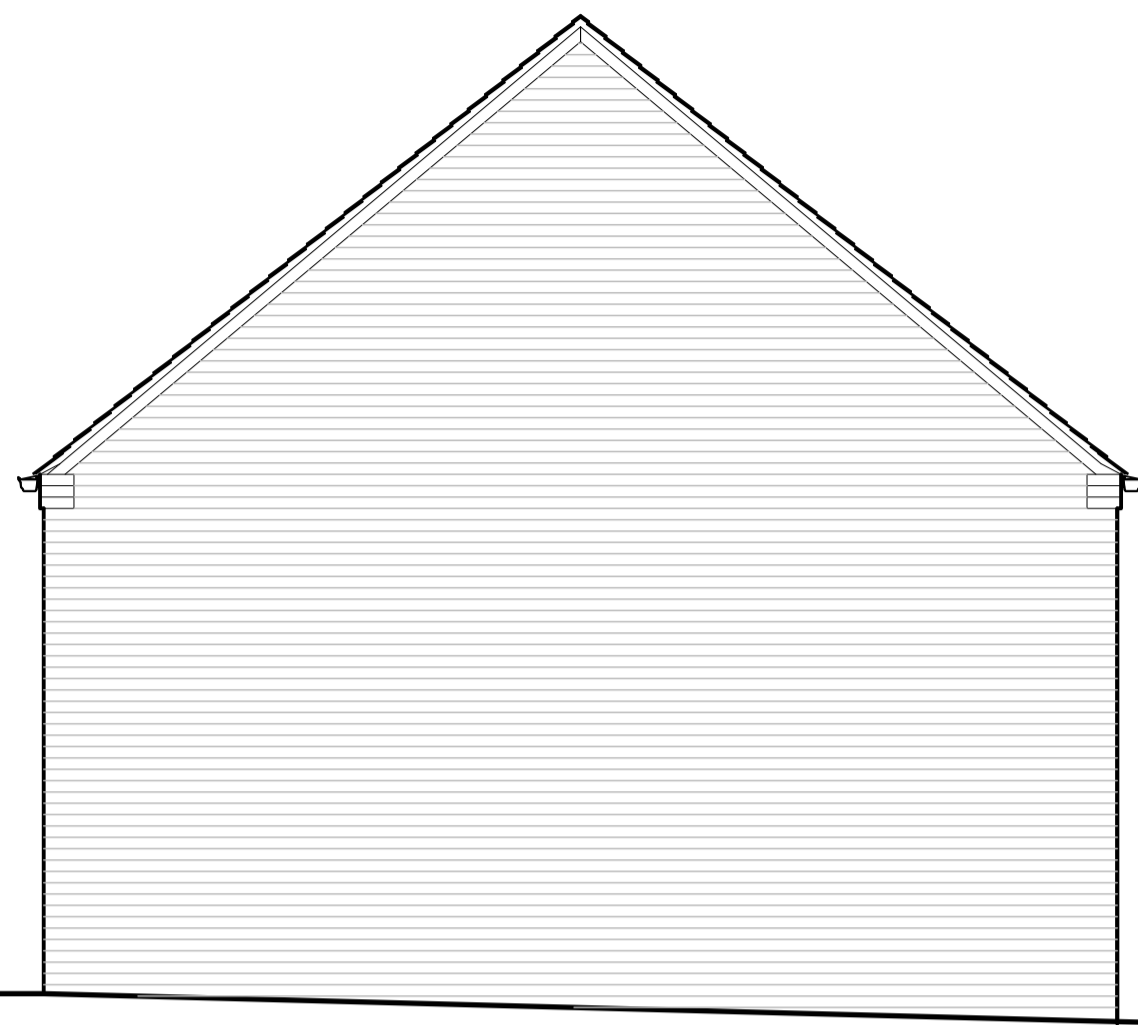


NORTH WEST ELEVATION



SOUTH WEST ELEVATION



NORTH EAST ELEVATION

 

Rev.	Date	By	Description

ABDS Ltd
architectural consultants

Midlands
1st Floor
15 St Cuthberts St.
Bedford
Beds
MK40 3JB

Southern
16 Meneth
Gweek
Cornwall
TR12 6UW

Tel: 0845 2242967
Email: admin@abdservices.co.uk

PROJECT
PROPOSED GLAZED LINK
MEADOW VIEW, CHAPEL LANE
EPPERSTONE NG 14 6AE

DESCRIPTION
EXISTING ELEVATIONS

SCALE: 1:50@A1 DATE: 10.07.2023
DRAWN BY: ADB CAD Ref: *****

DWG No: B/CE/23/006 -