


Existing Floor Plan




Existing Front Elevation

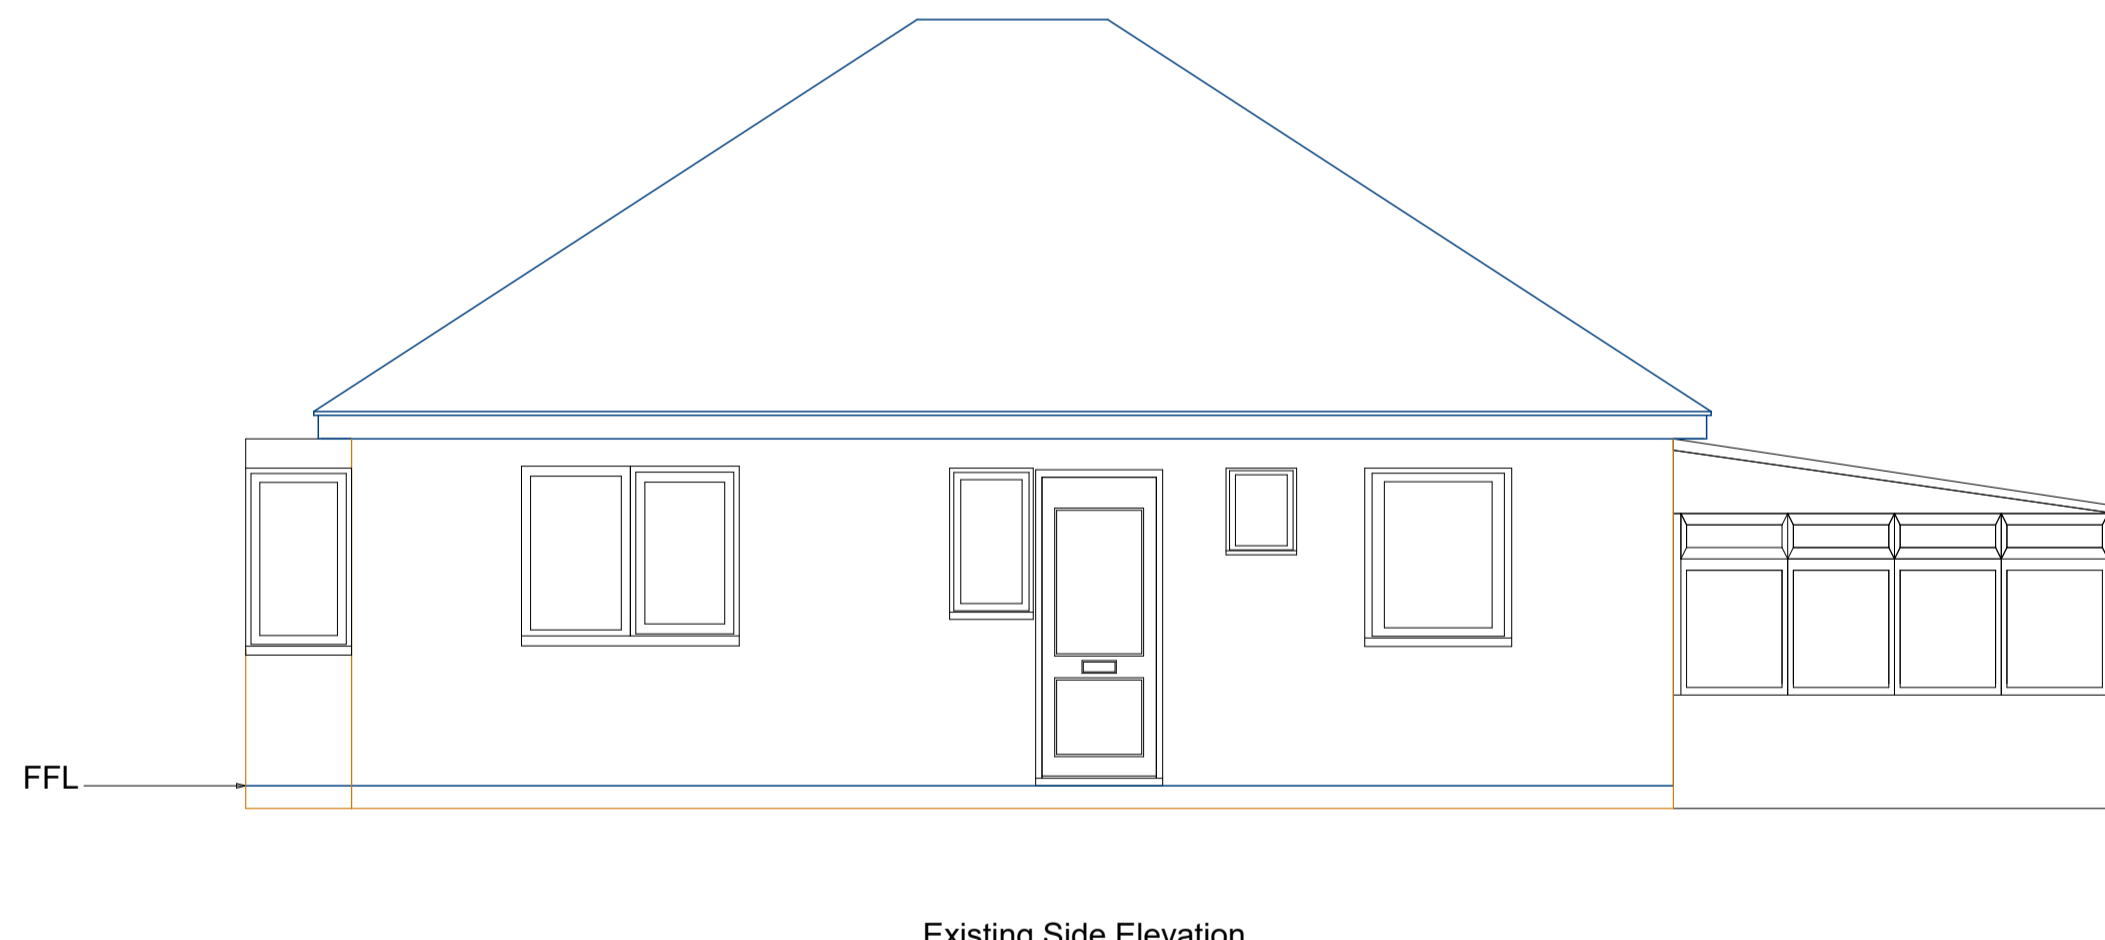

Existing Side Elevation



Existing Rear Elevation

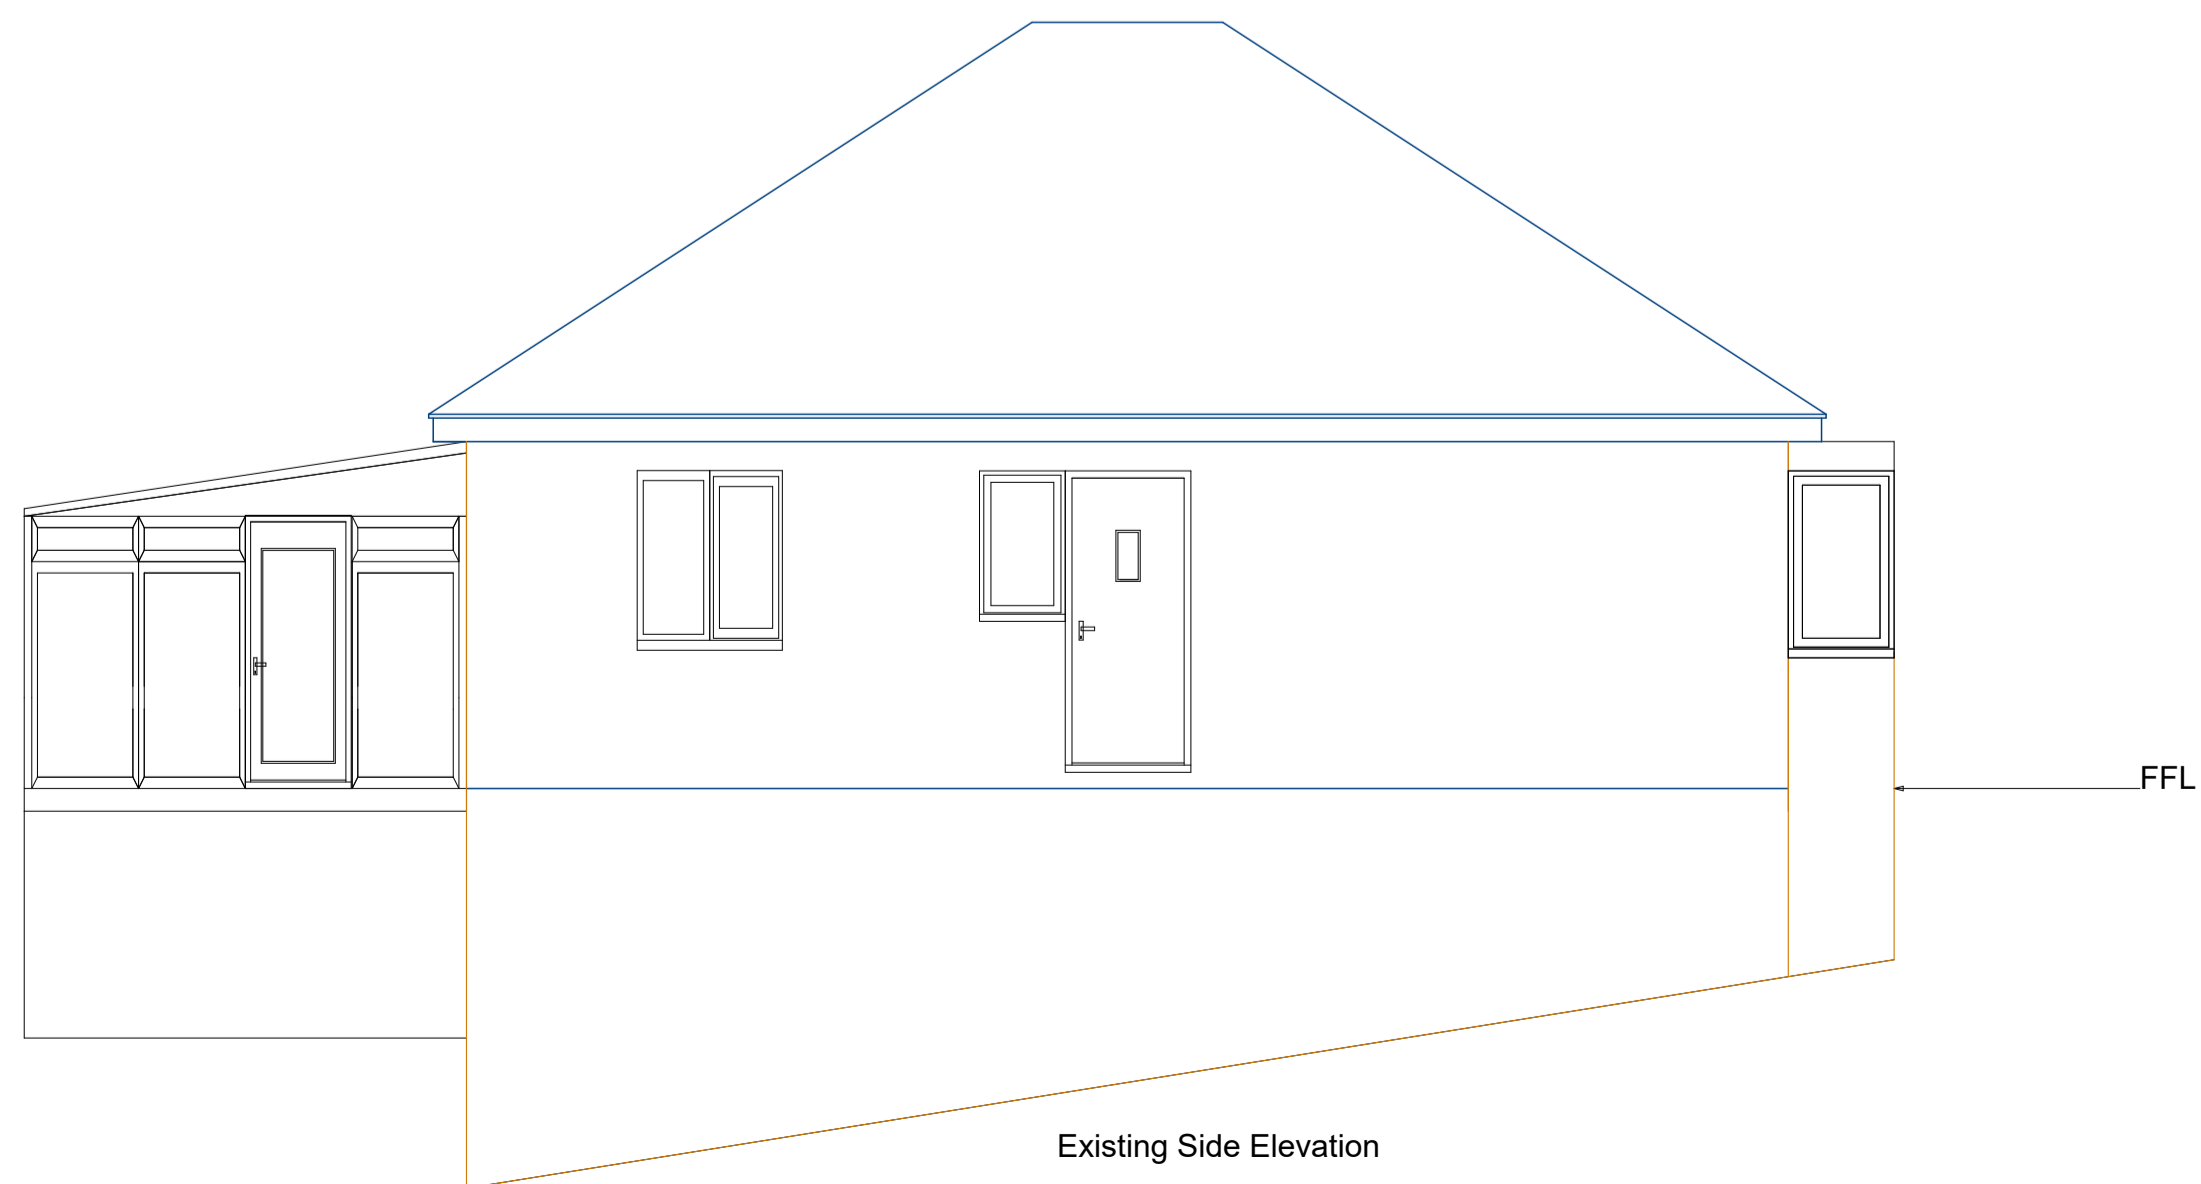

Existing Side Elevation

2 Gap road
Hunmanby Gap
Filey
YO14 9QP



Client

Mr C Smith

N.B. measurements and scales must be checked on site by the contractor, and discrepancies reported to the designer before work proceeds.

Drawing No.

1 Existing Floor Plans & Elevations

Date: 5/23

Scale 1:50 1:100

Drawn by

R. Bissell

Checked by

S. Bissell

Page Size - A1

atobdesignltd@gmail.com
01262 674709
07725185183

